



vertical section

vertical section - passage area

A0 - M 1:2


outside

inside

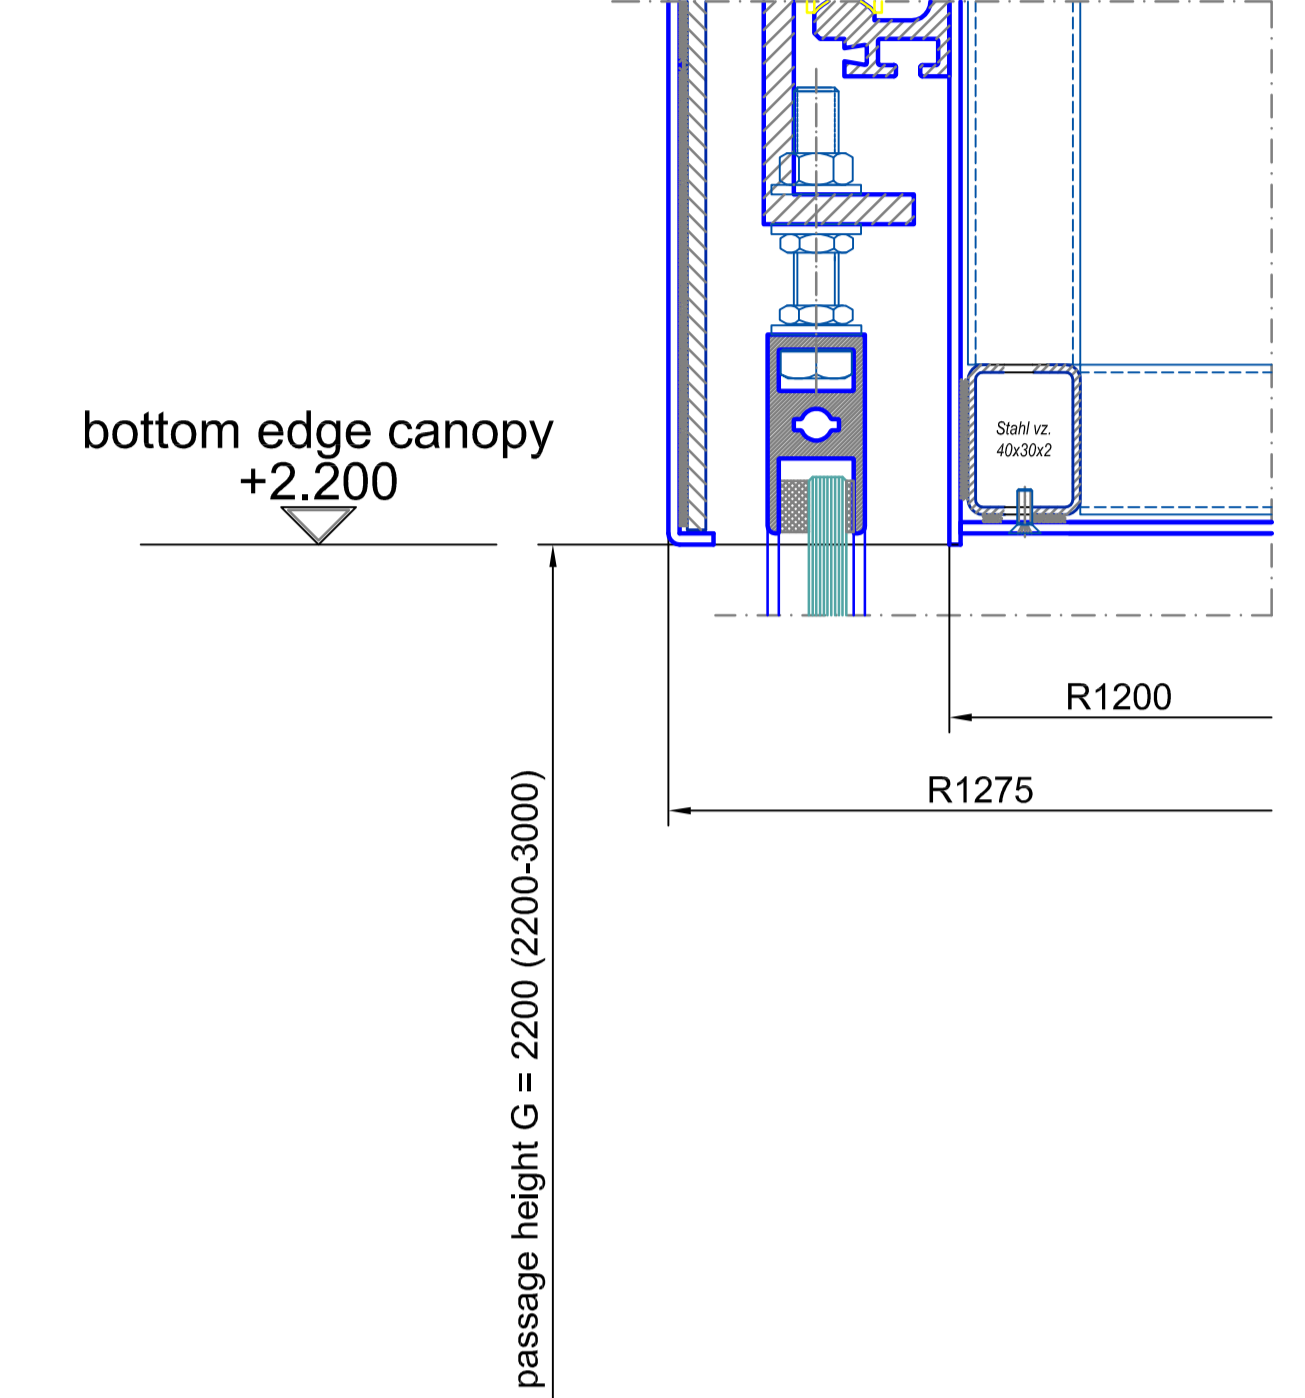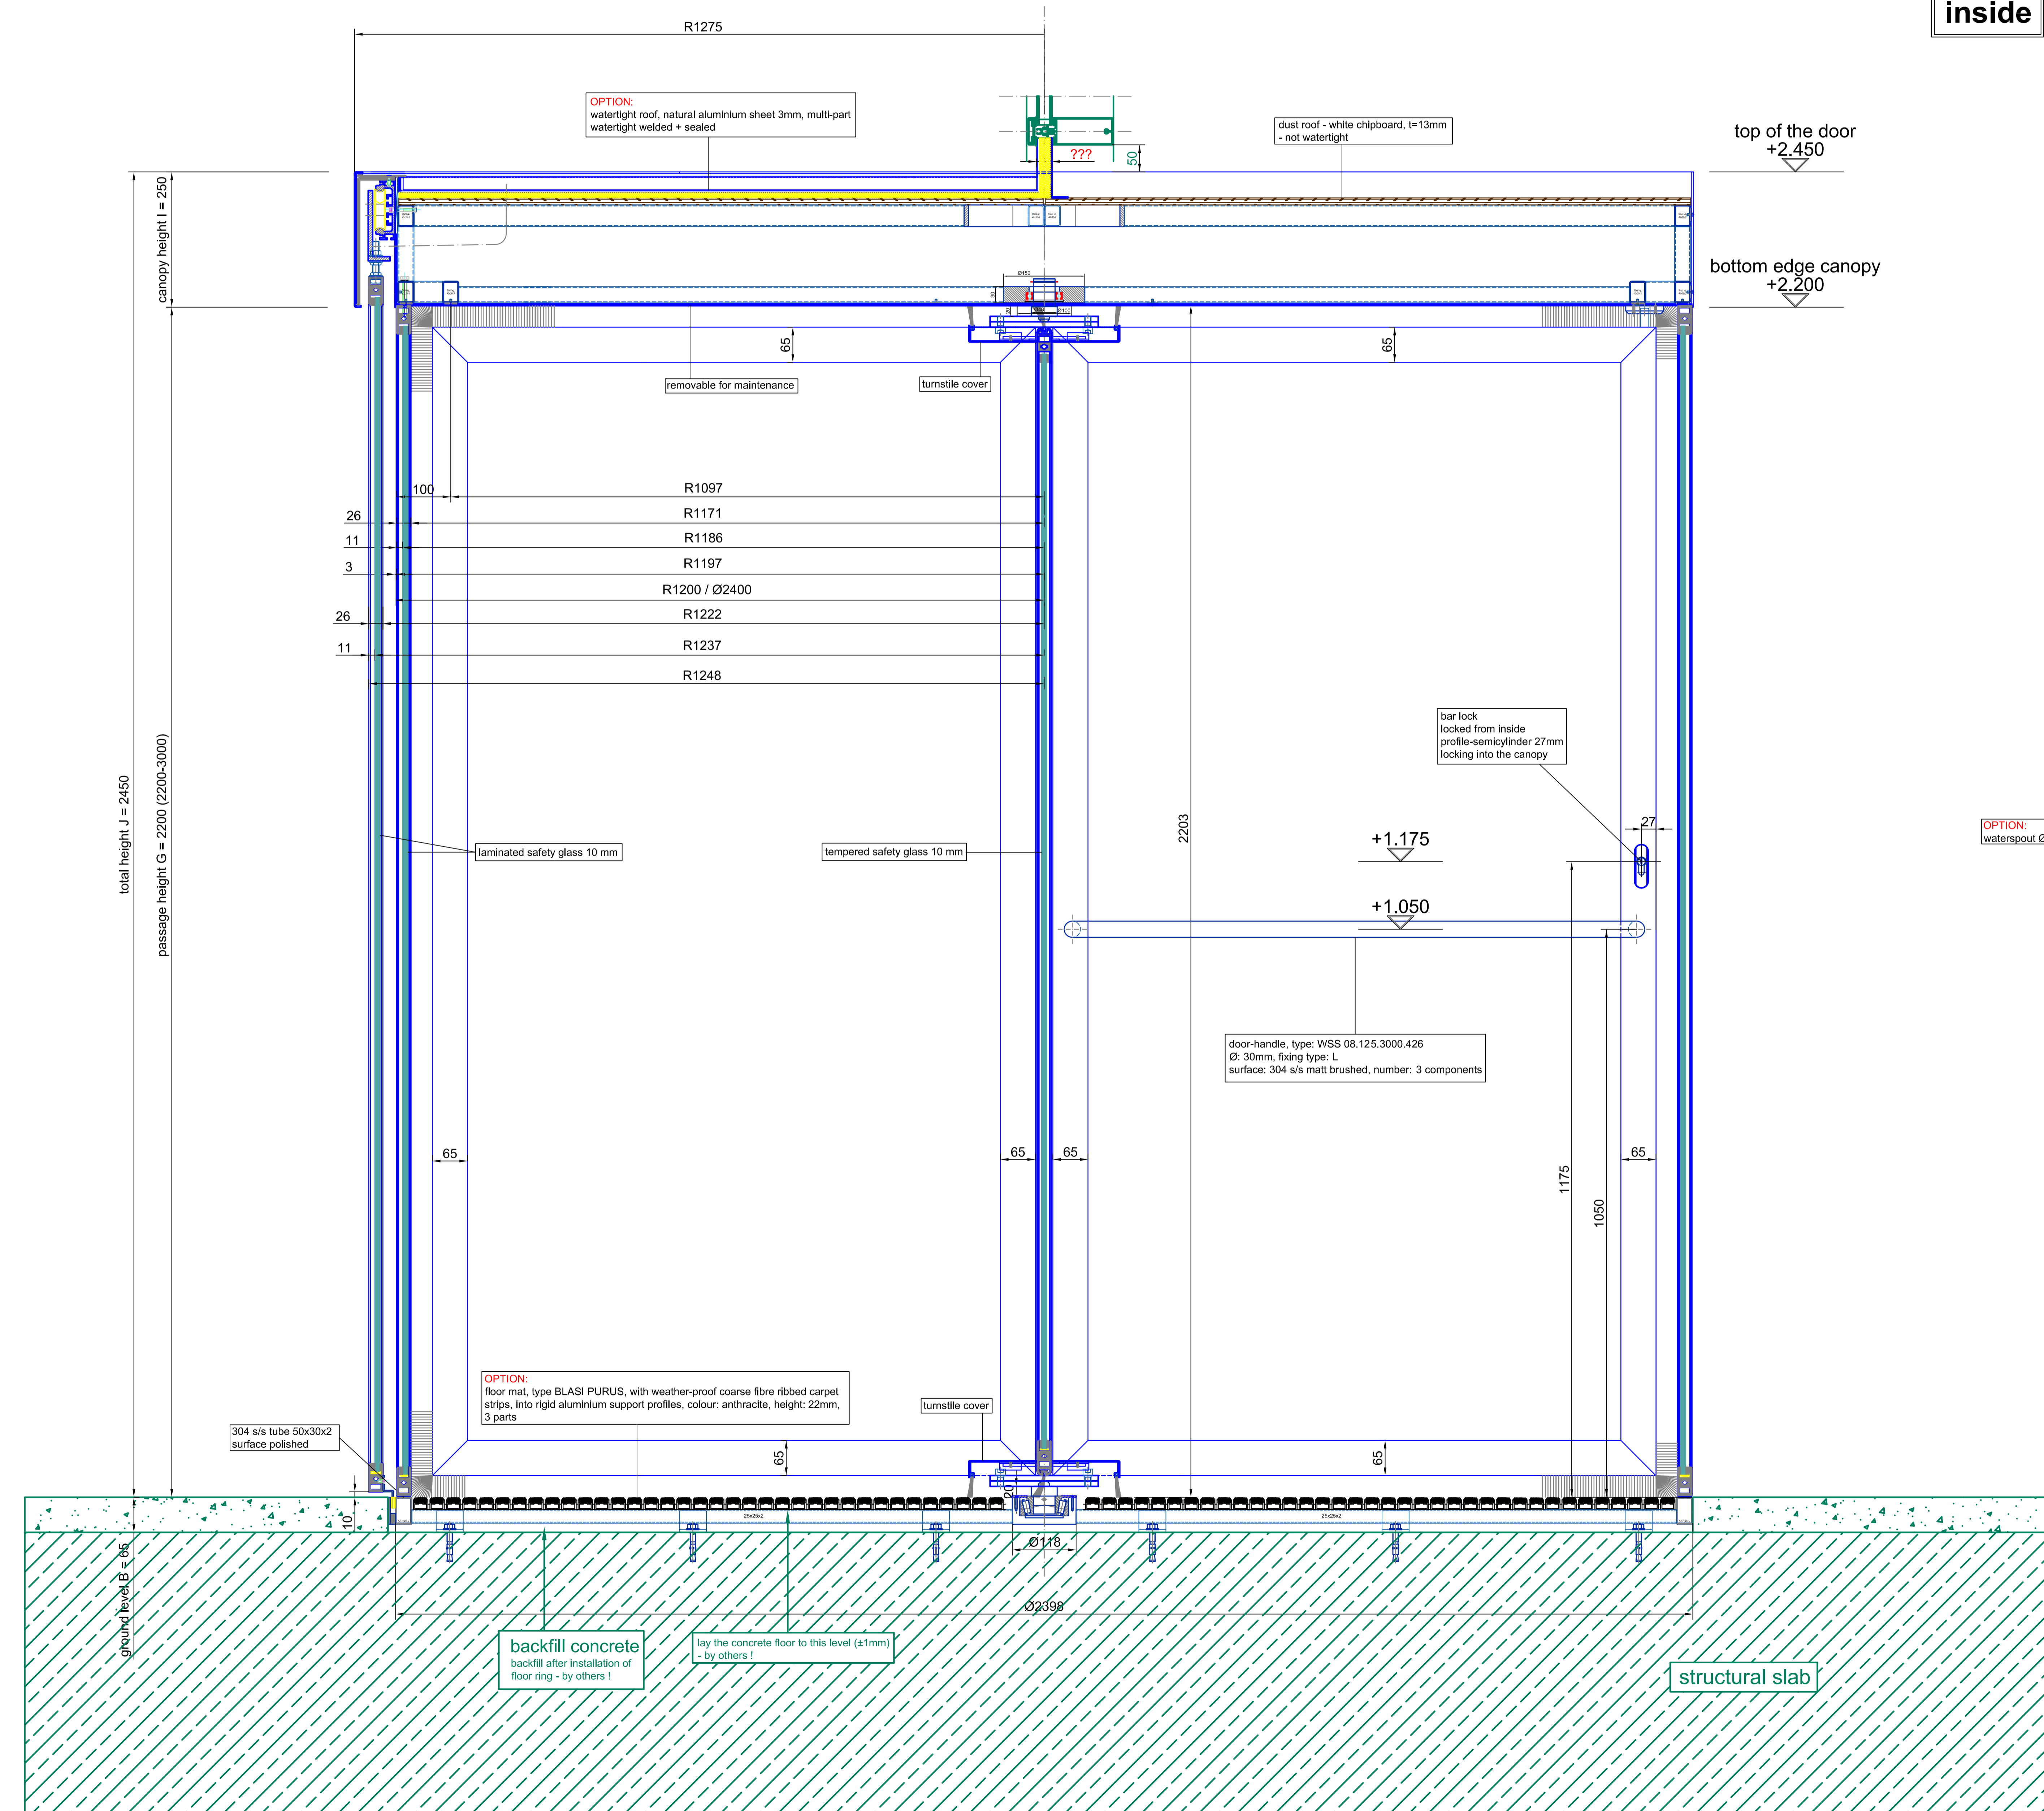


vertical section - waterspout

A0 - M 1:2

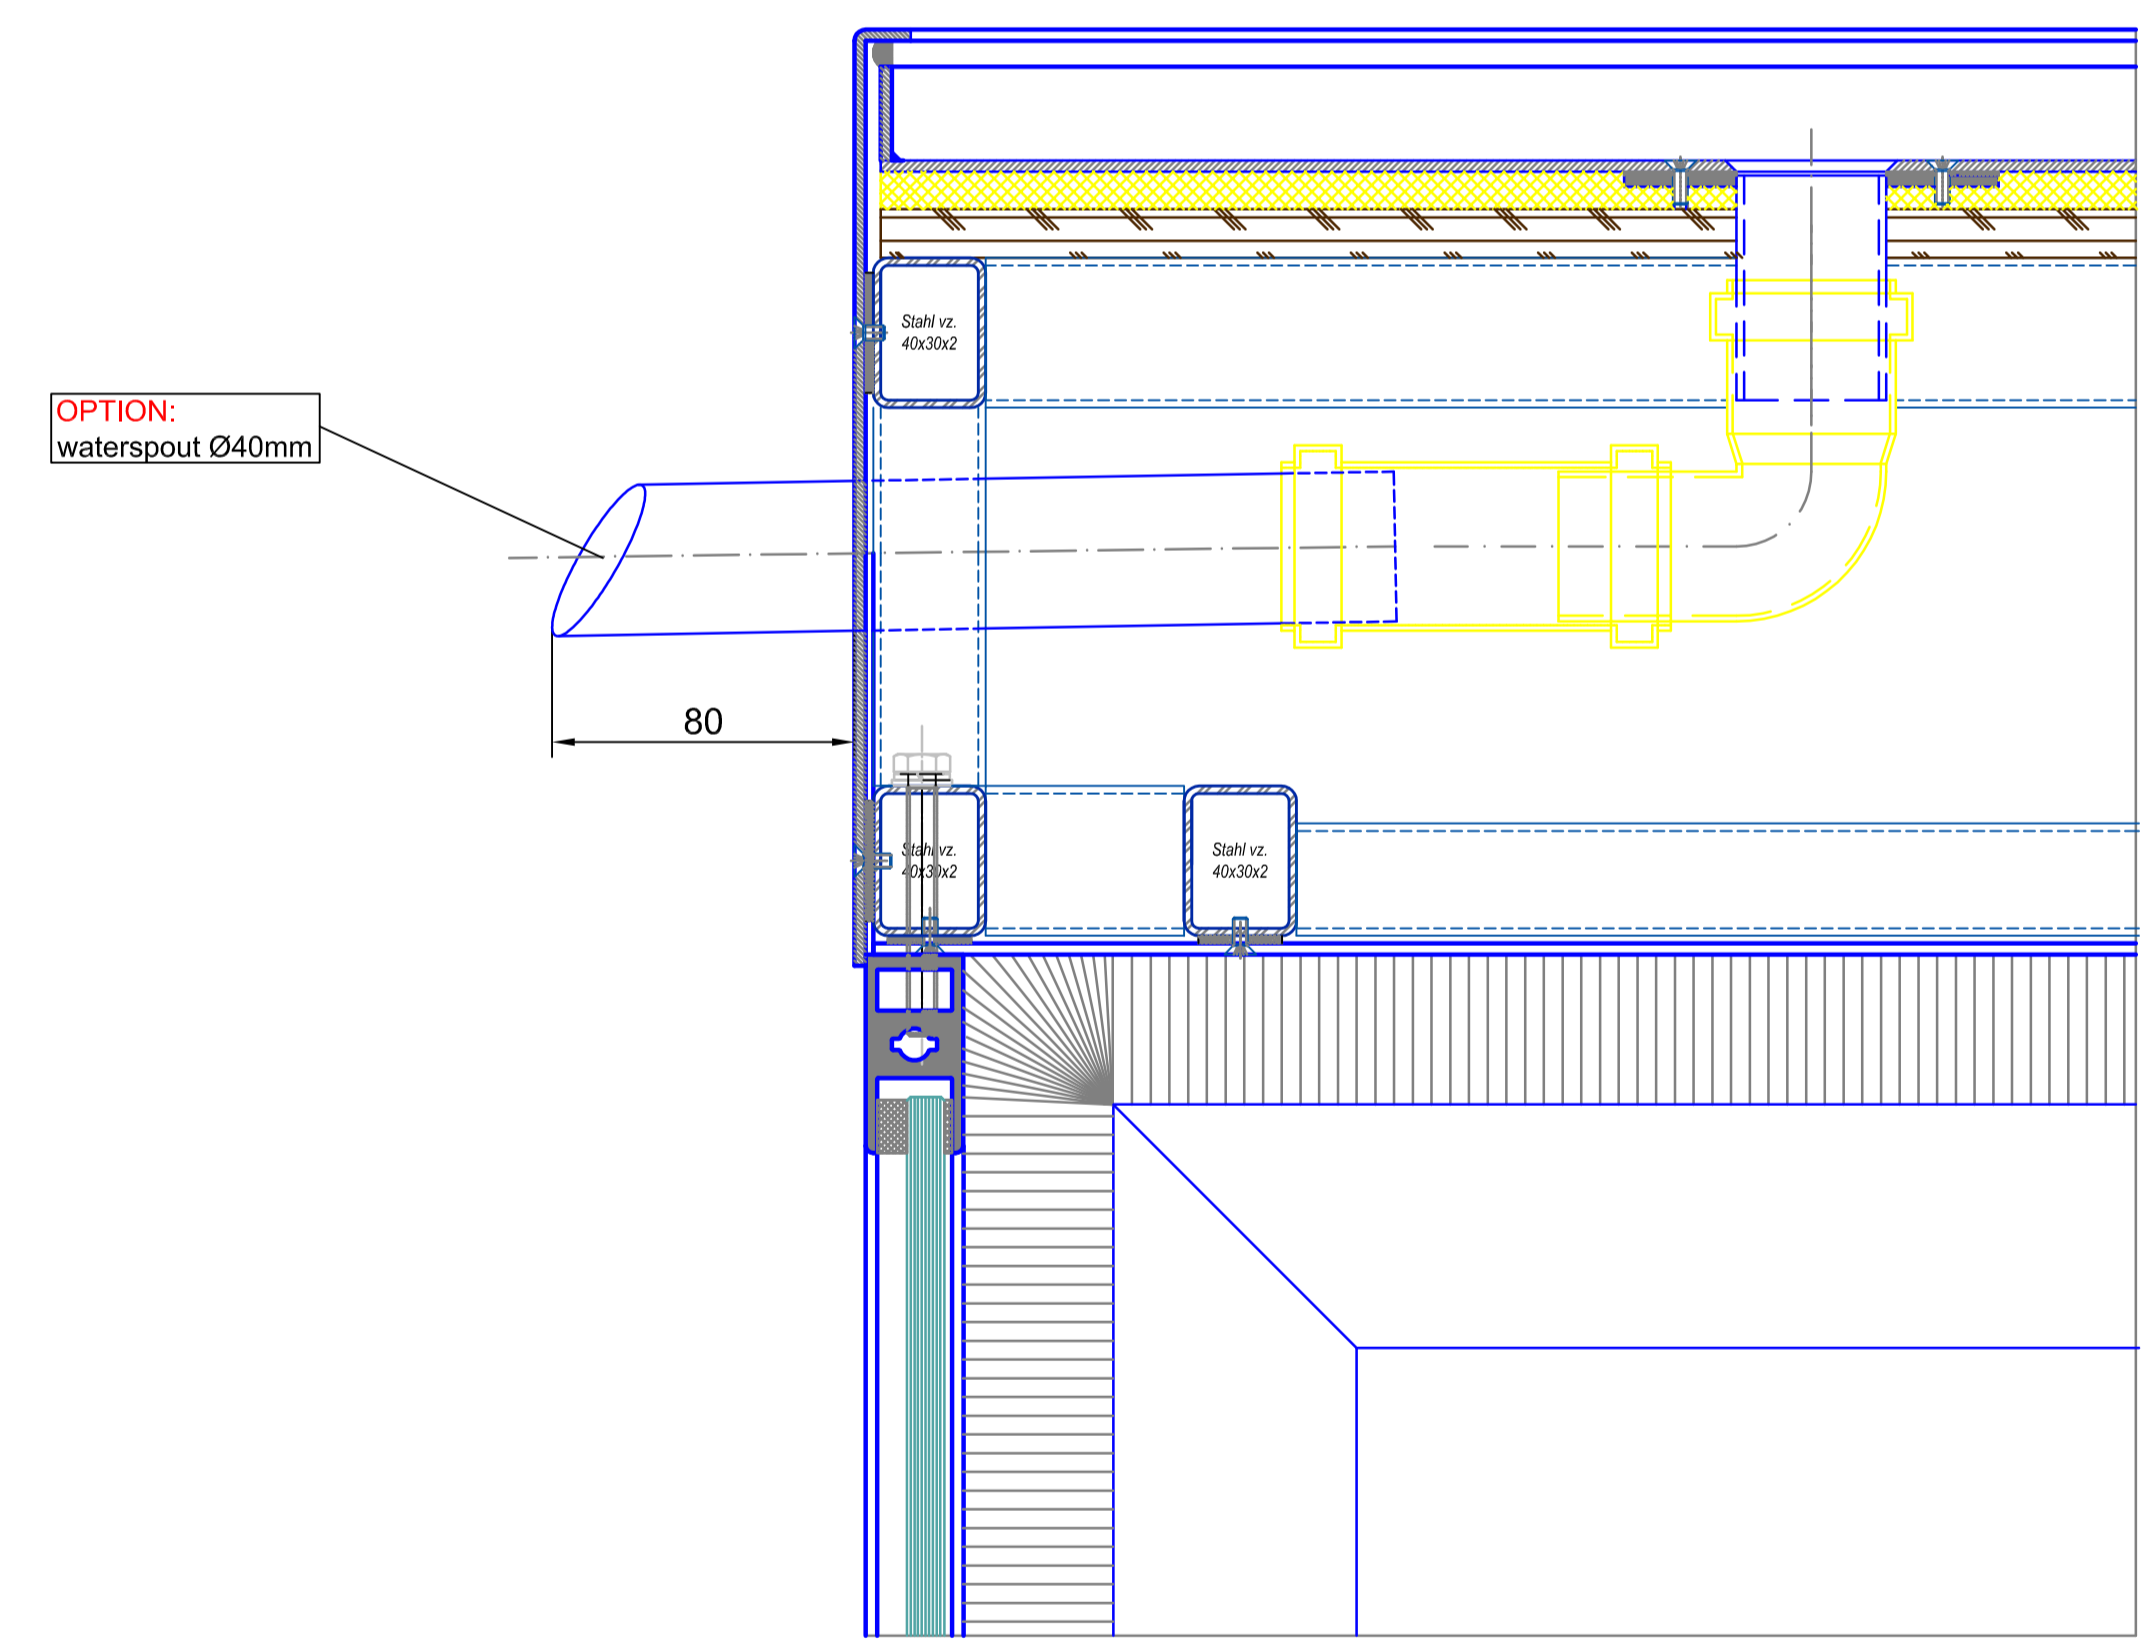


Surface	All visible surfaces 304 s/s (DIN 7981)	All green marked components must be executed by others!!!
Single glass	tempered safety glass 10 mm	laminated safety glass 10 mm
Corner glass		
Scale	A0 = M 1:5	Confirmation No.
Type	K31-M/NMA-24	Date
Project	SAMPLE DRAWING ONLY	Drawn by
Checked		Page
Arranged		01
		02


BLASI
 B L A S I G m b H
 Automatic Doors
 Carl-Benz-Str. 4-15
 D - 77972 Malburg
 Tel: +497822 / 893 - 291
 Fax: +497822 / 893 - 299
 E-mail: info@blasi.info
 www.blasi.info

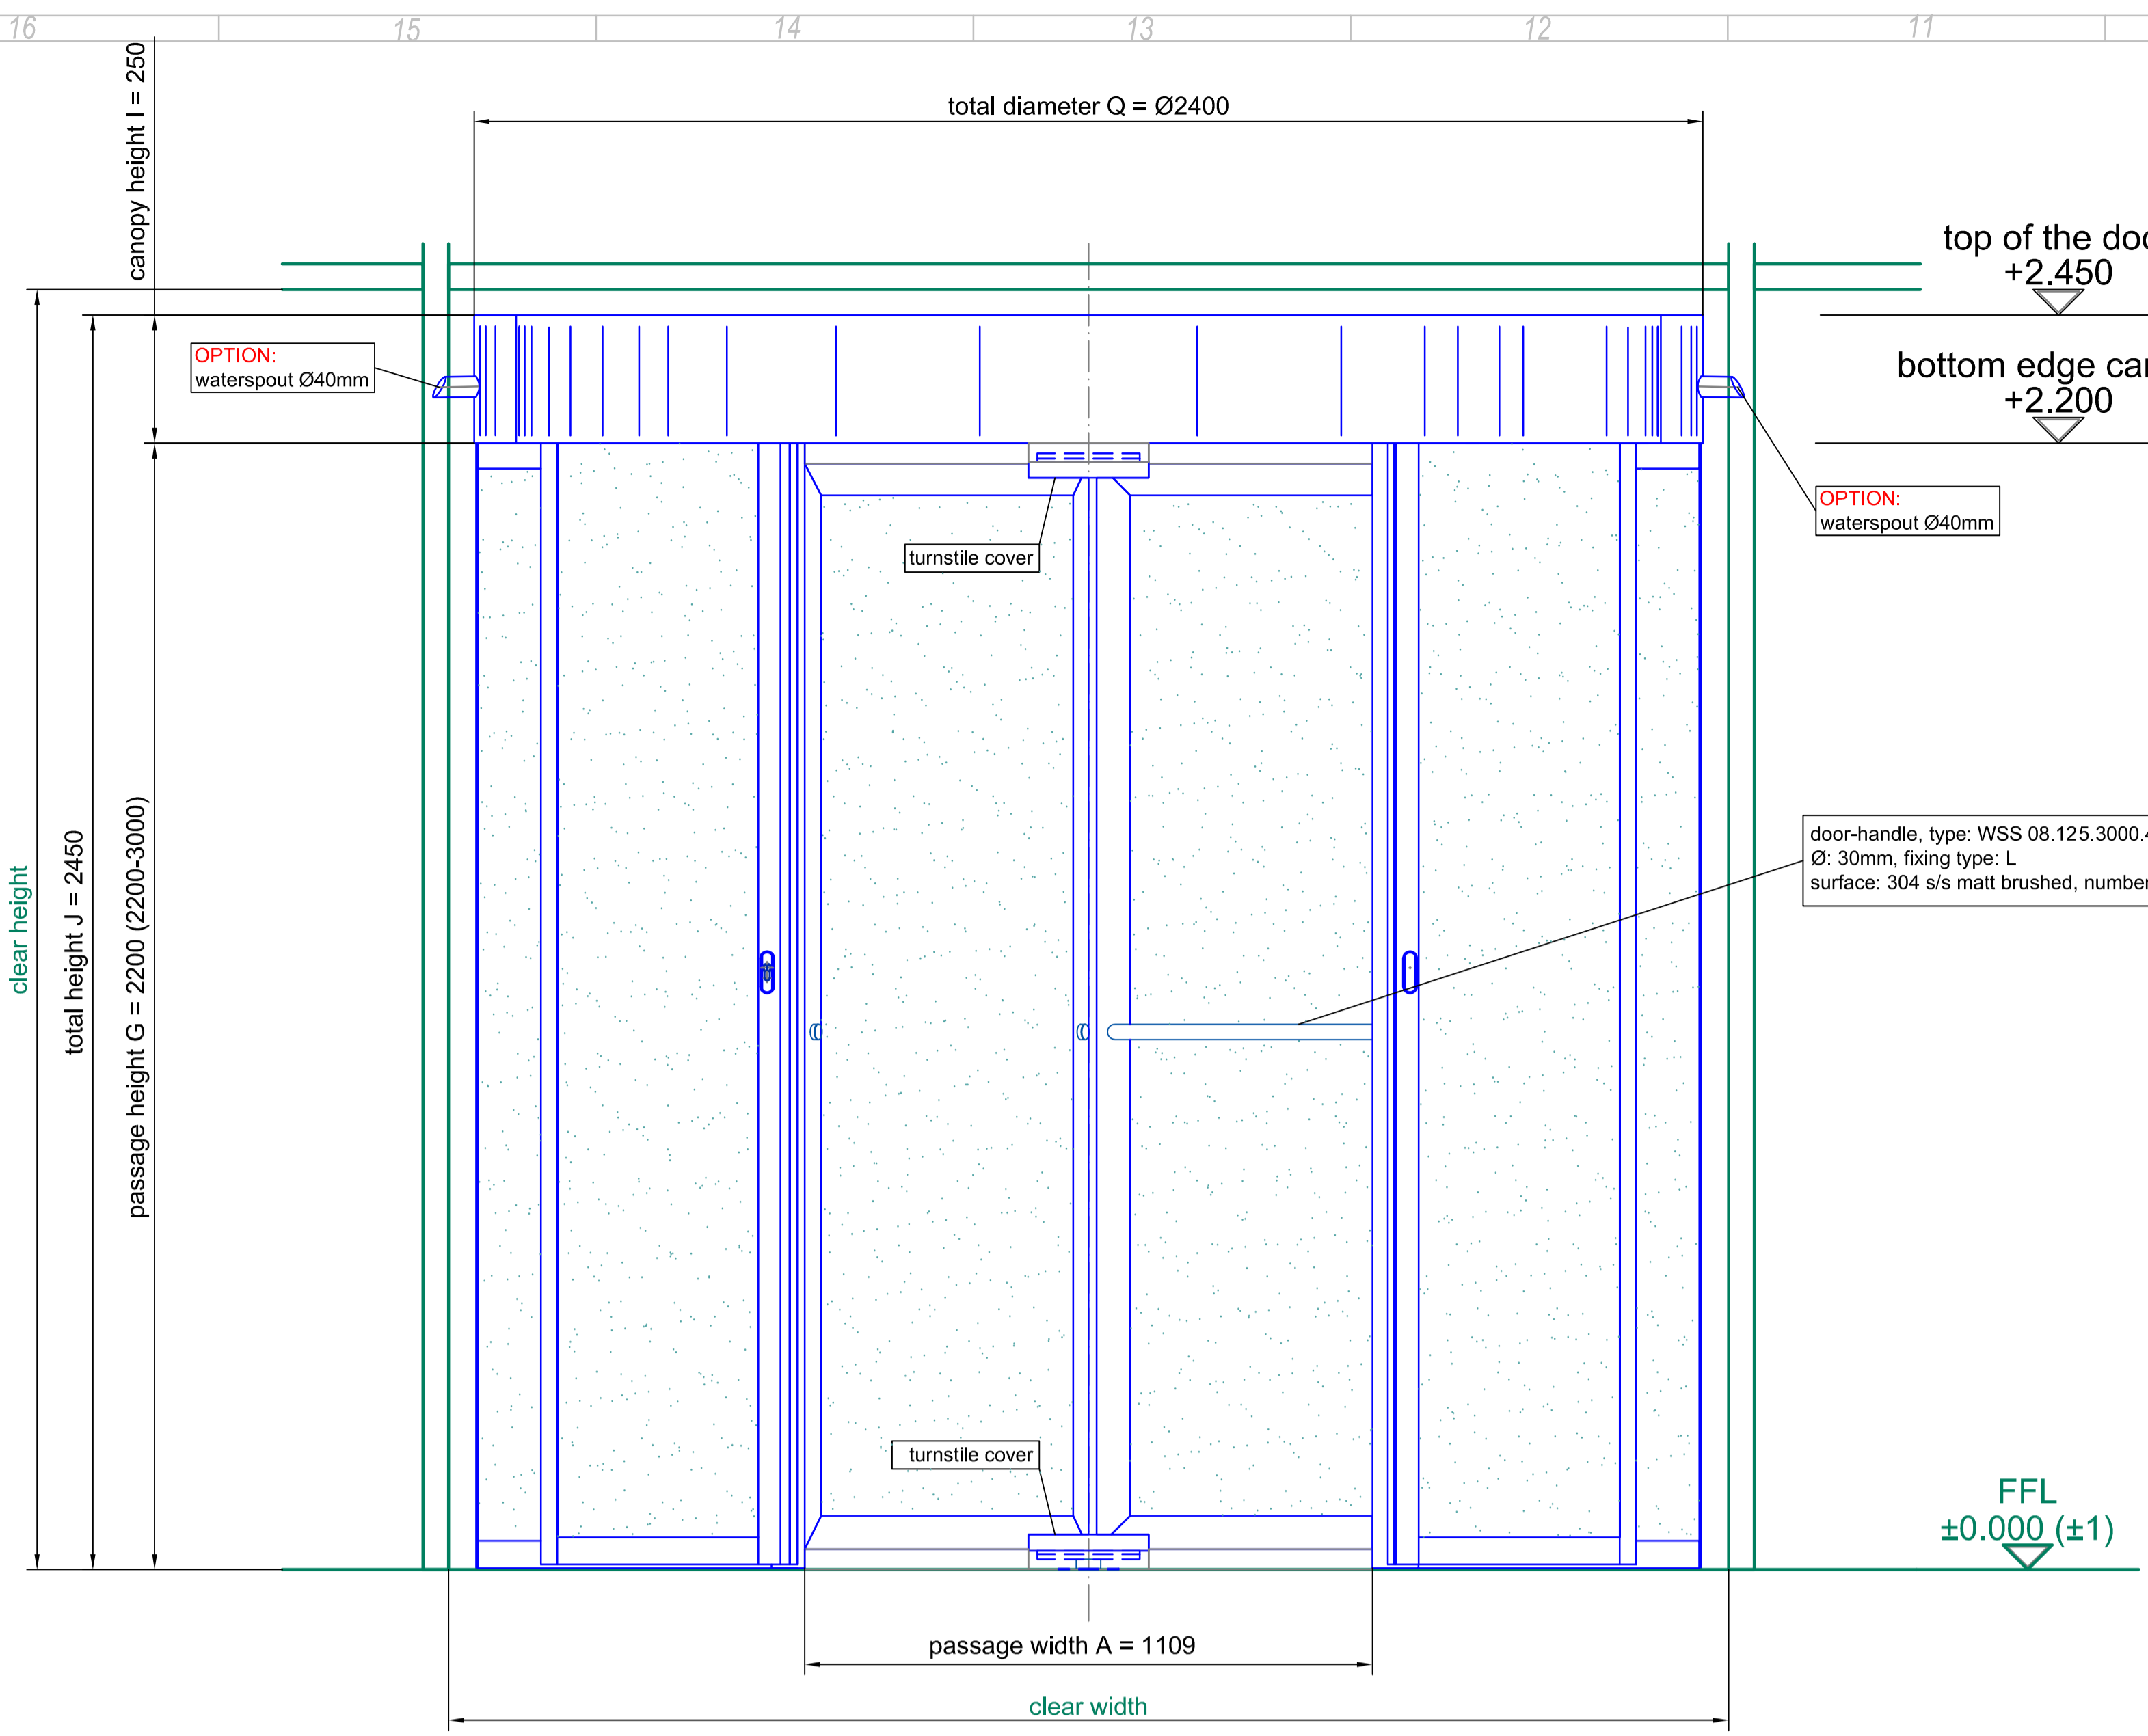


front elevation - outside

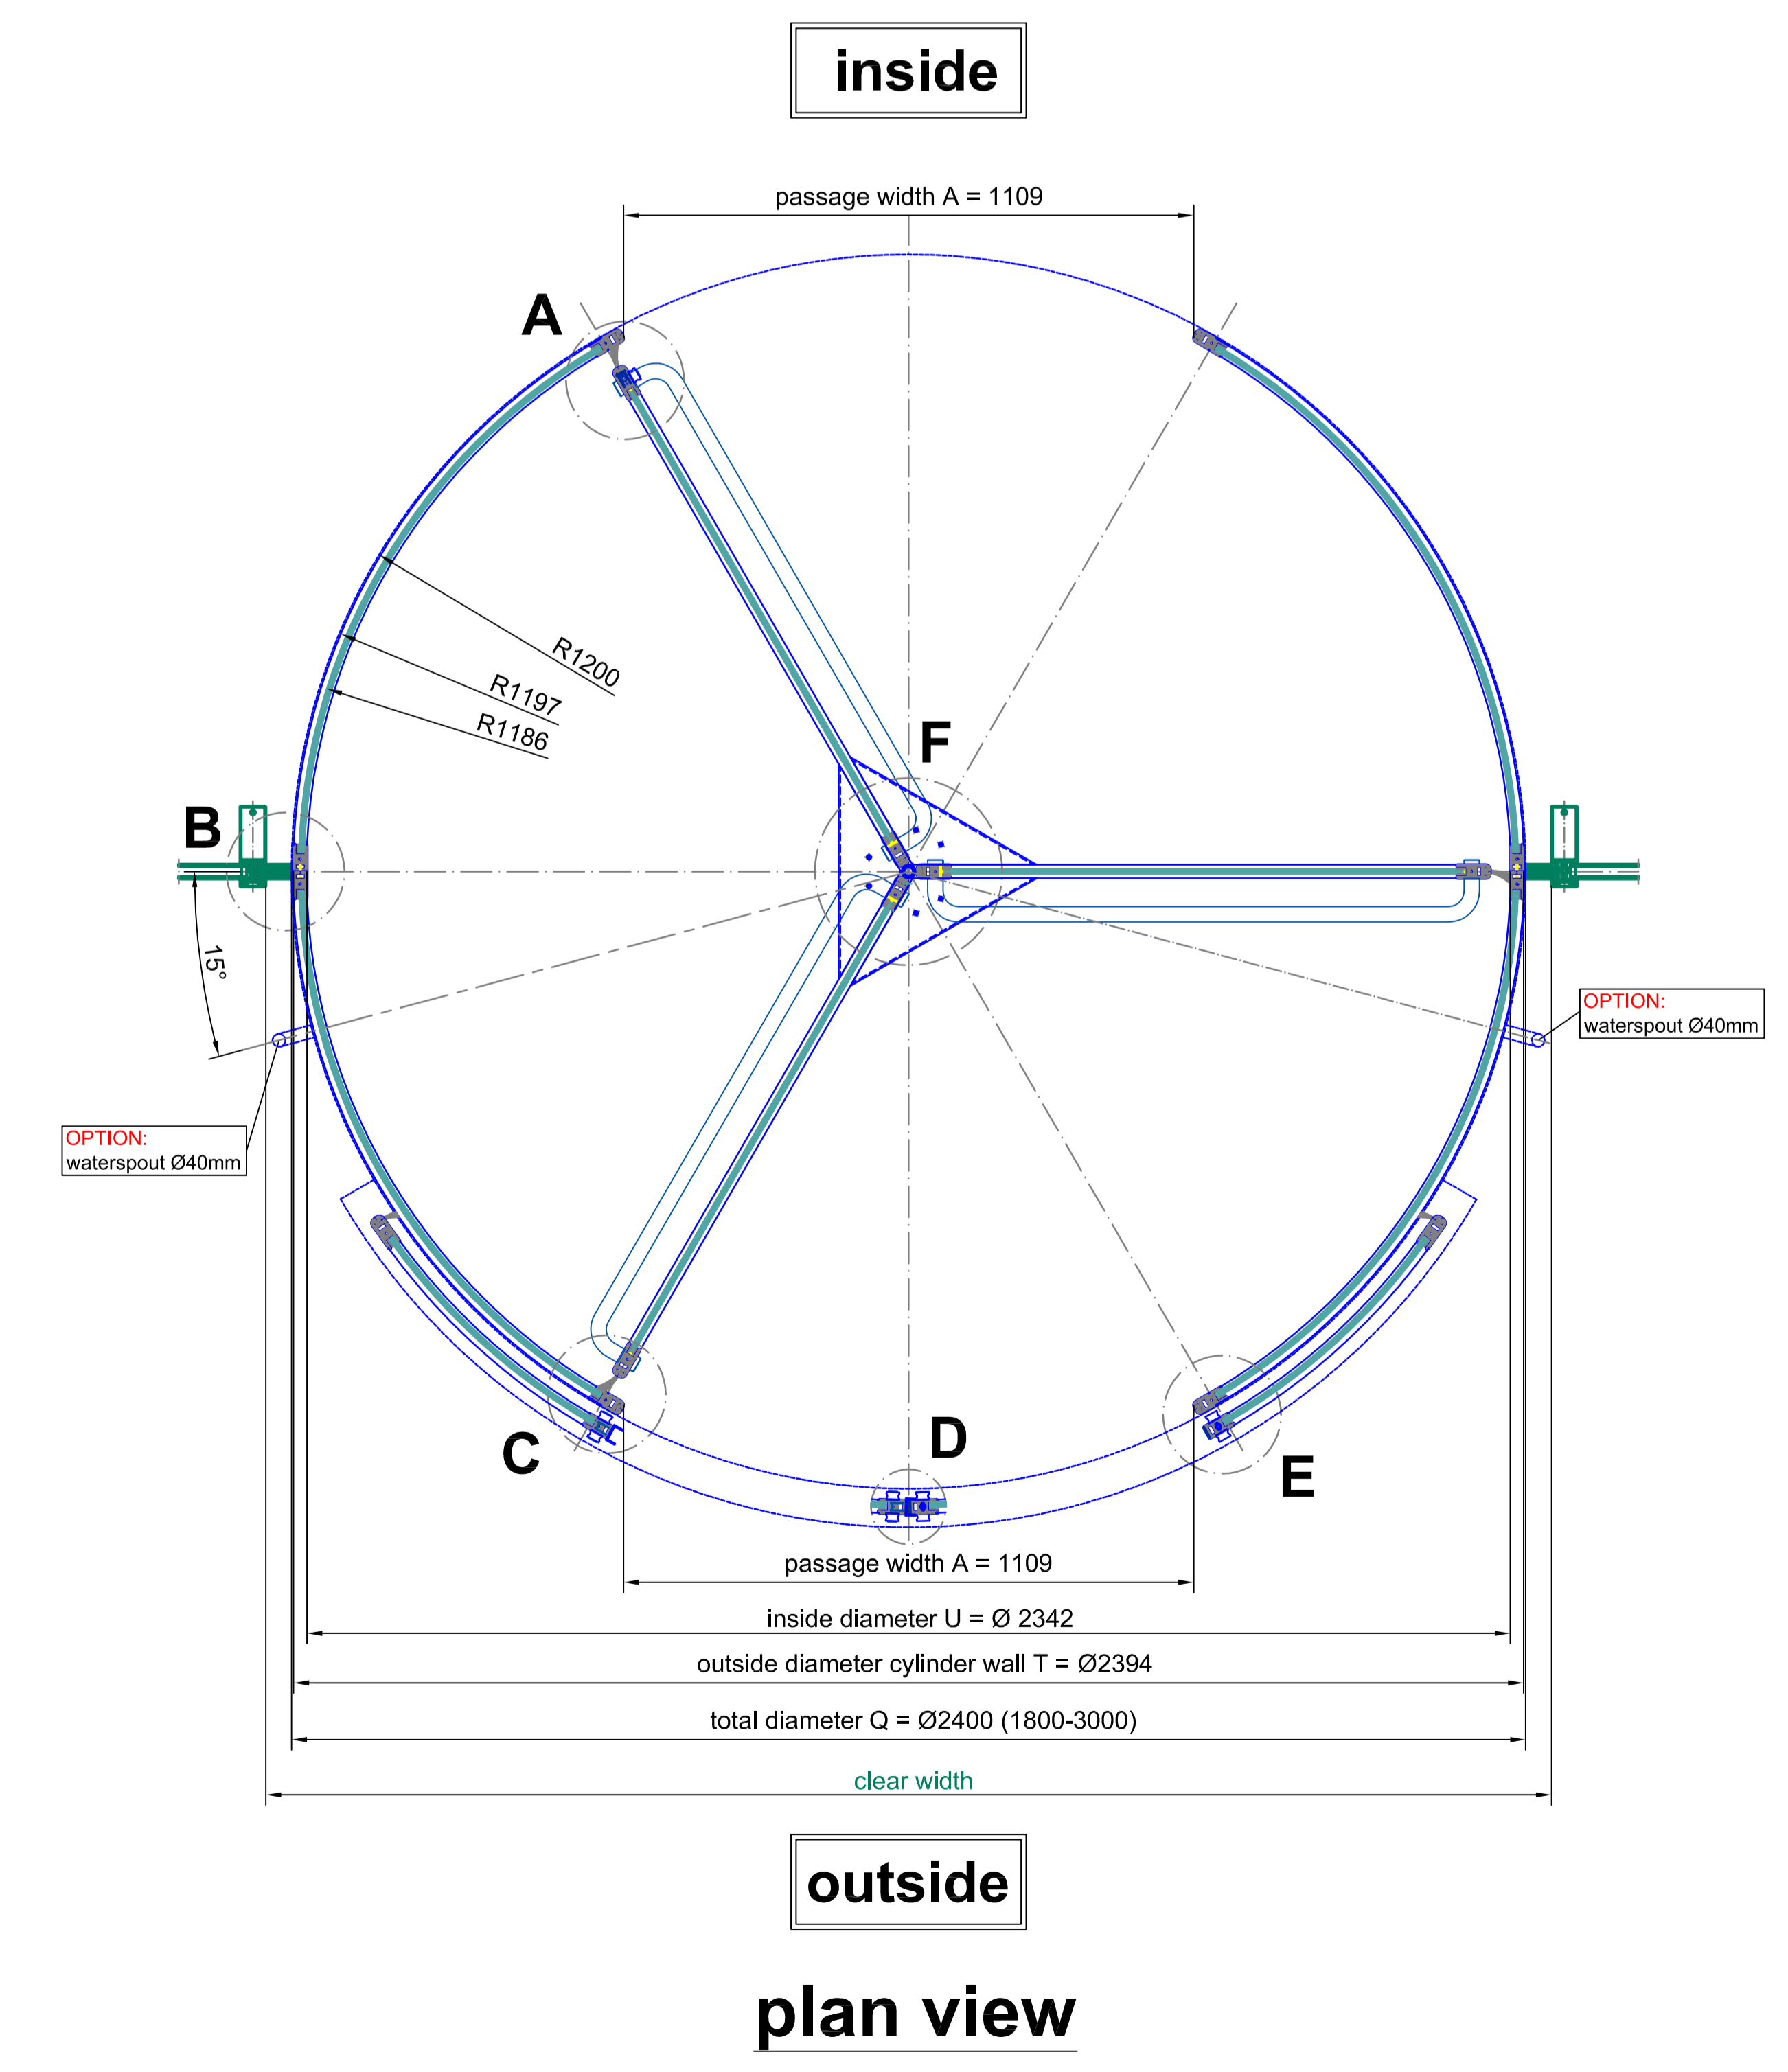


plan view

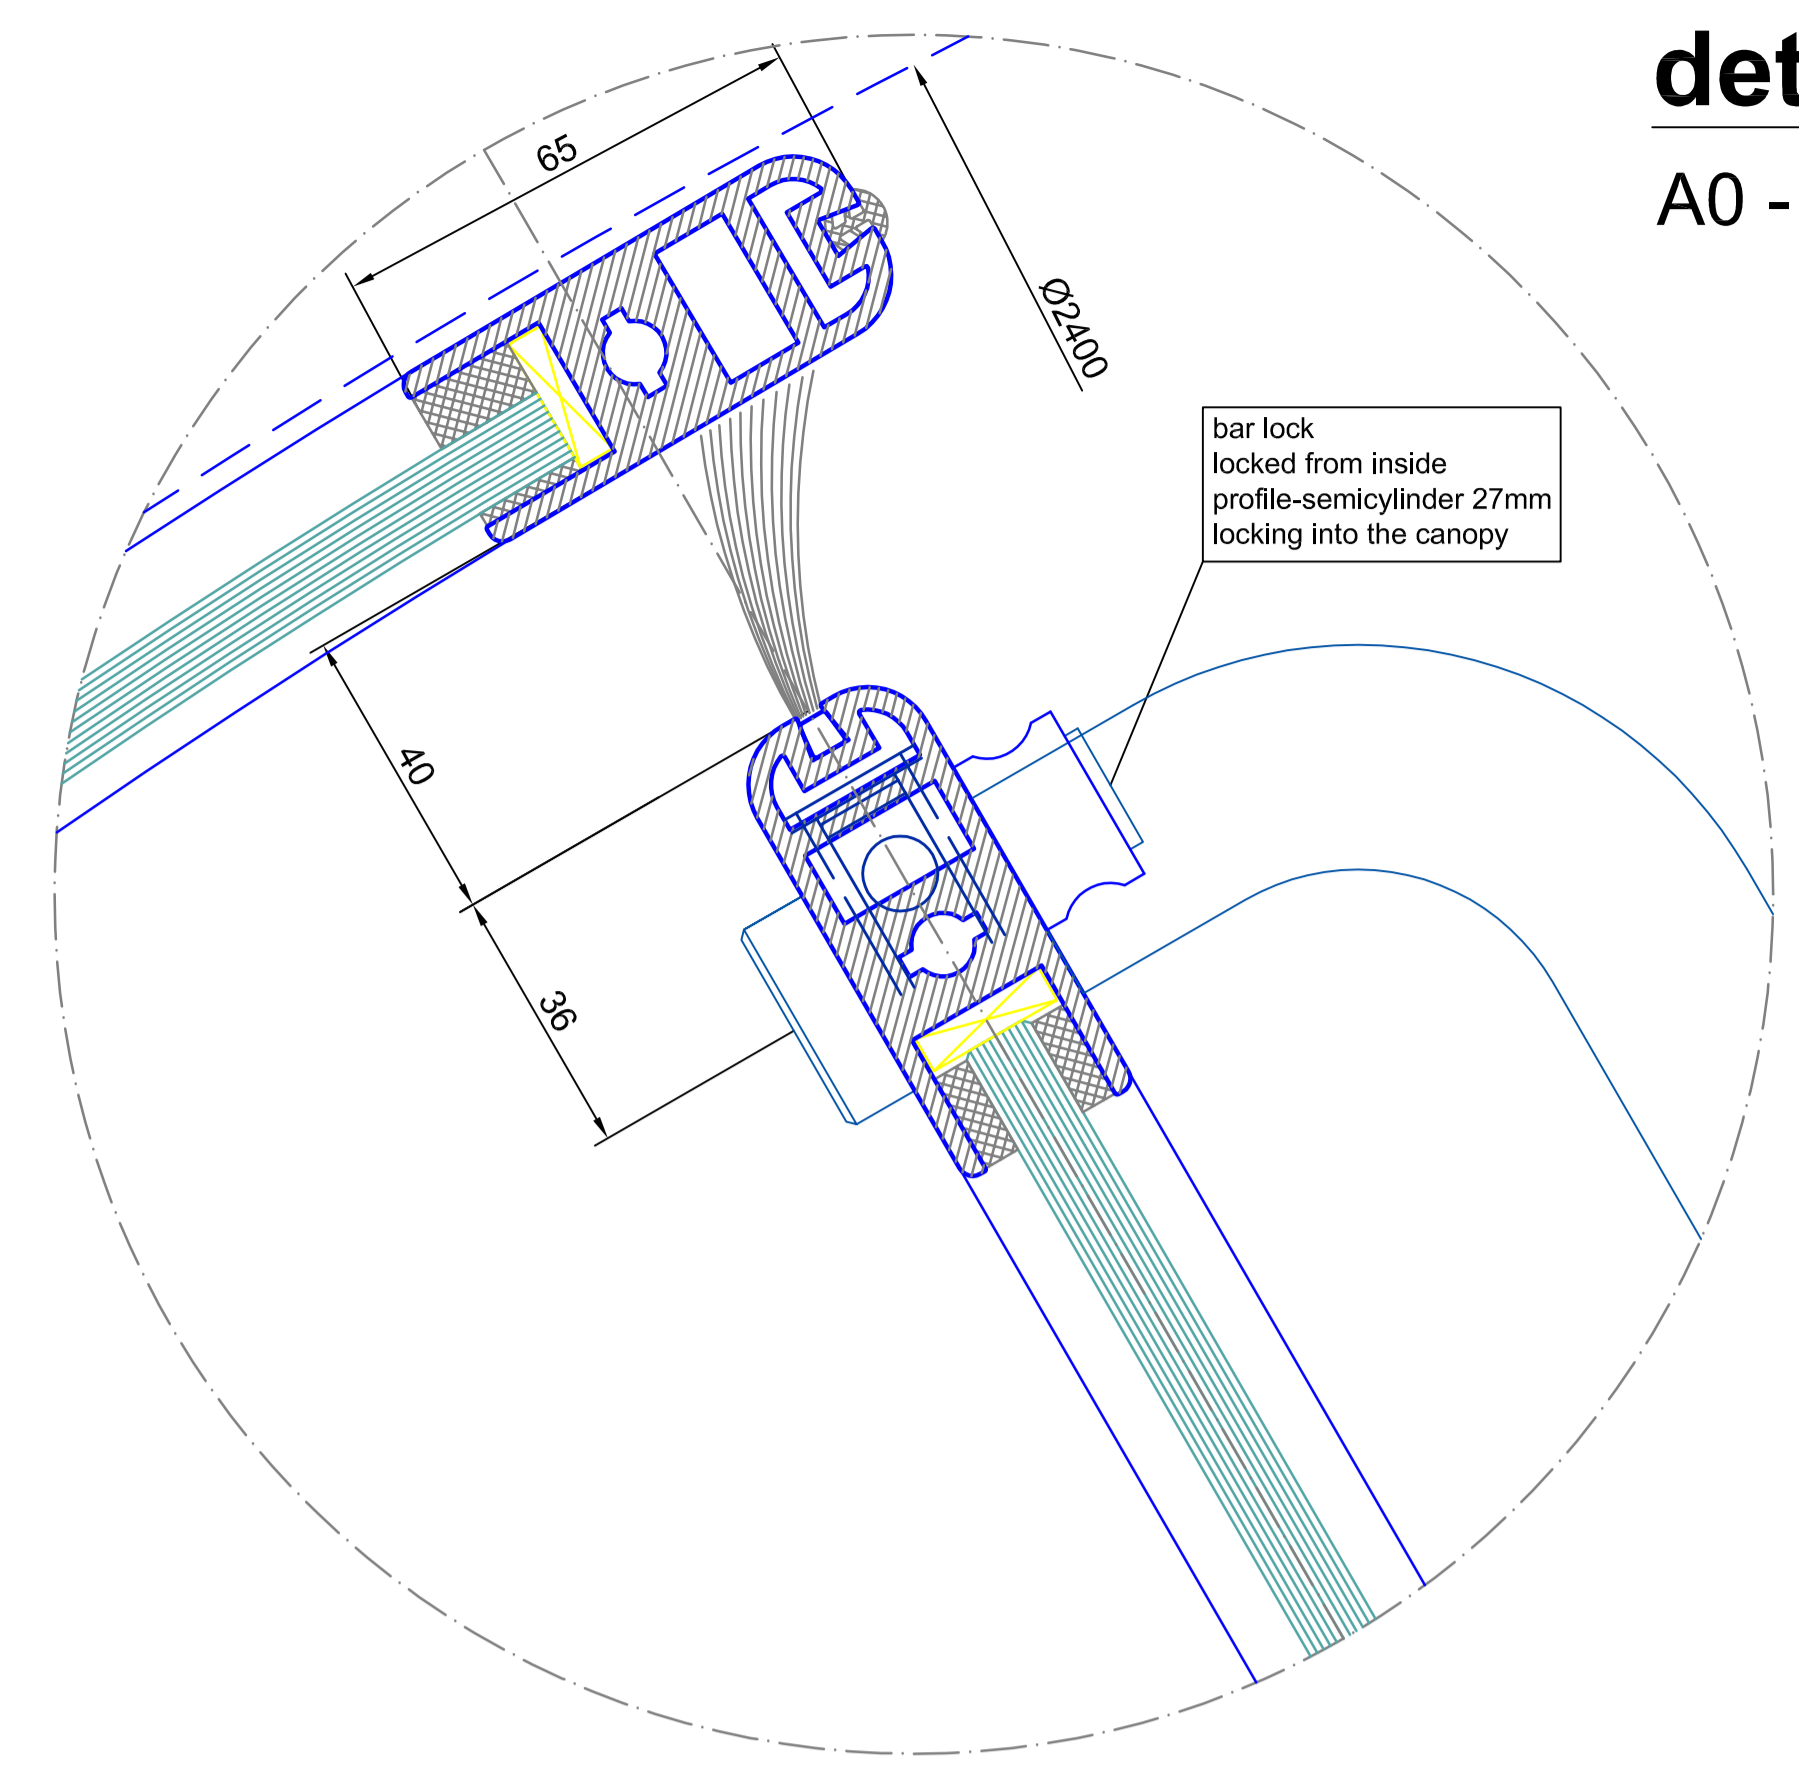


detail A
A0 - M 1:1

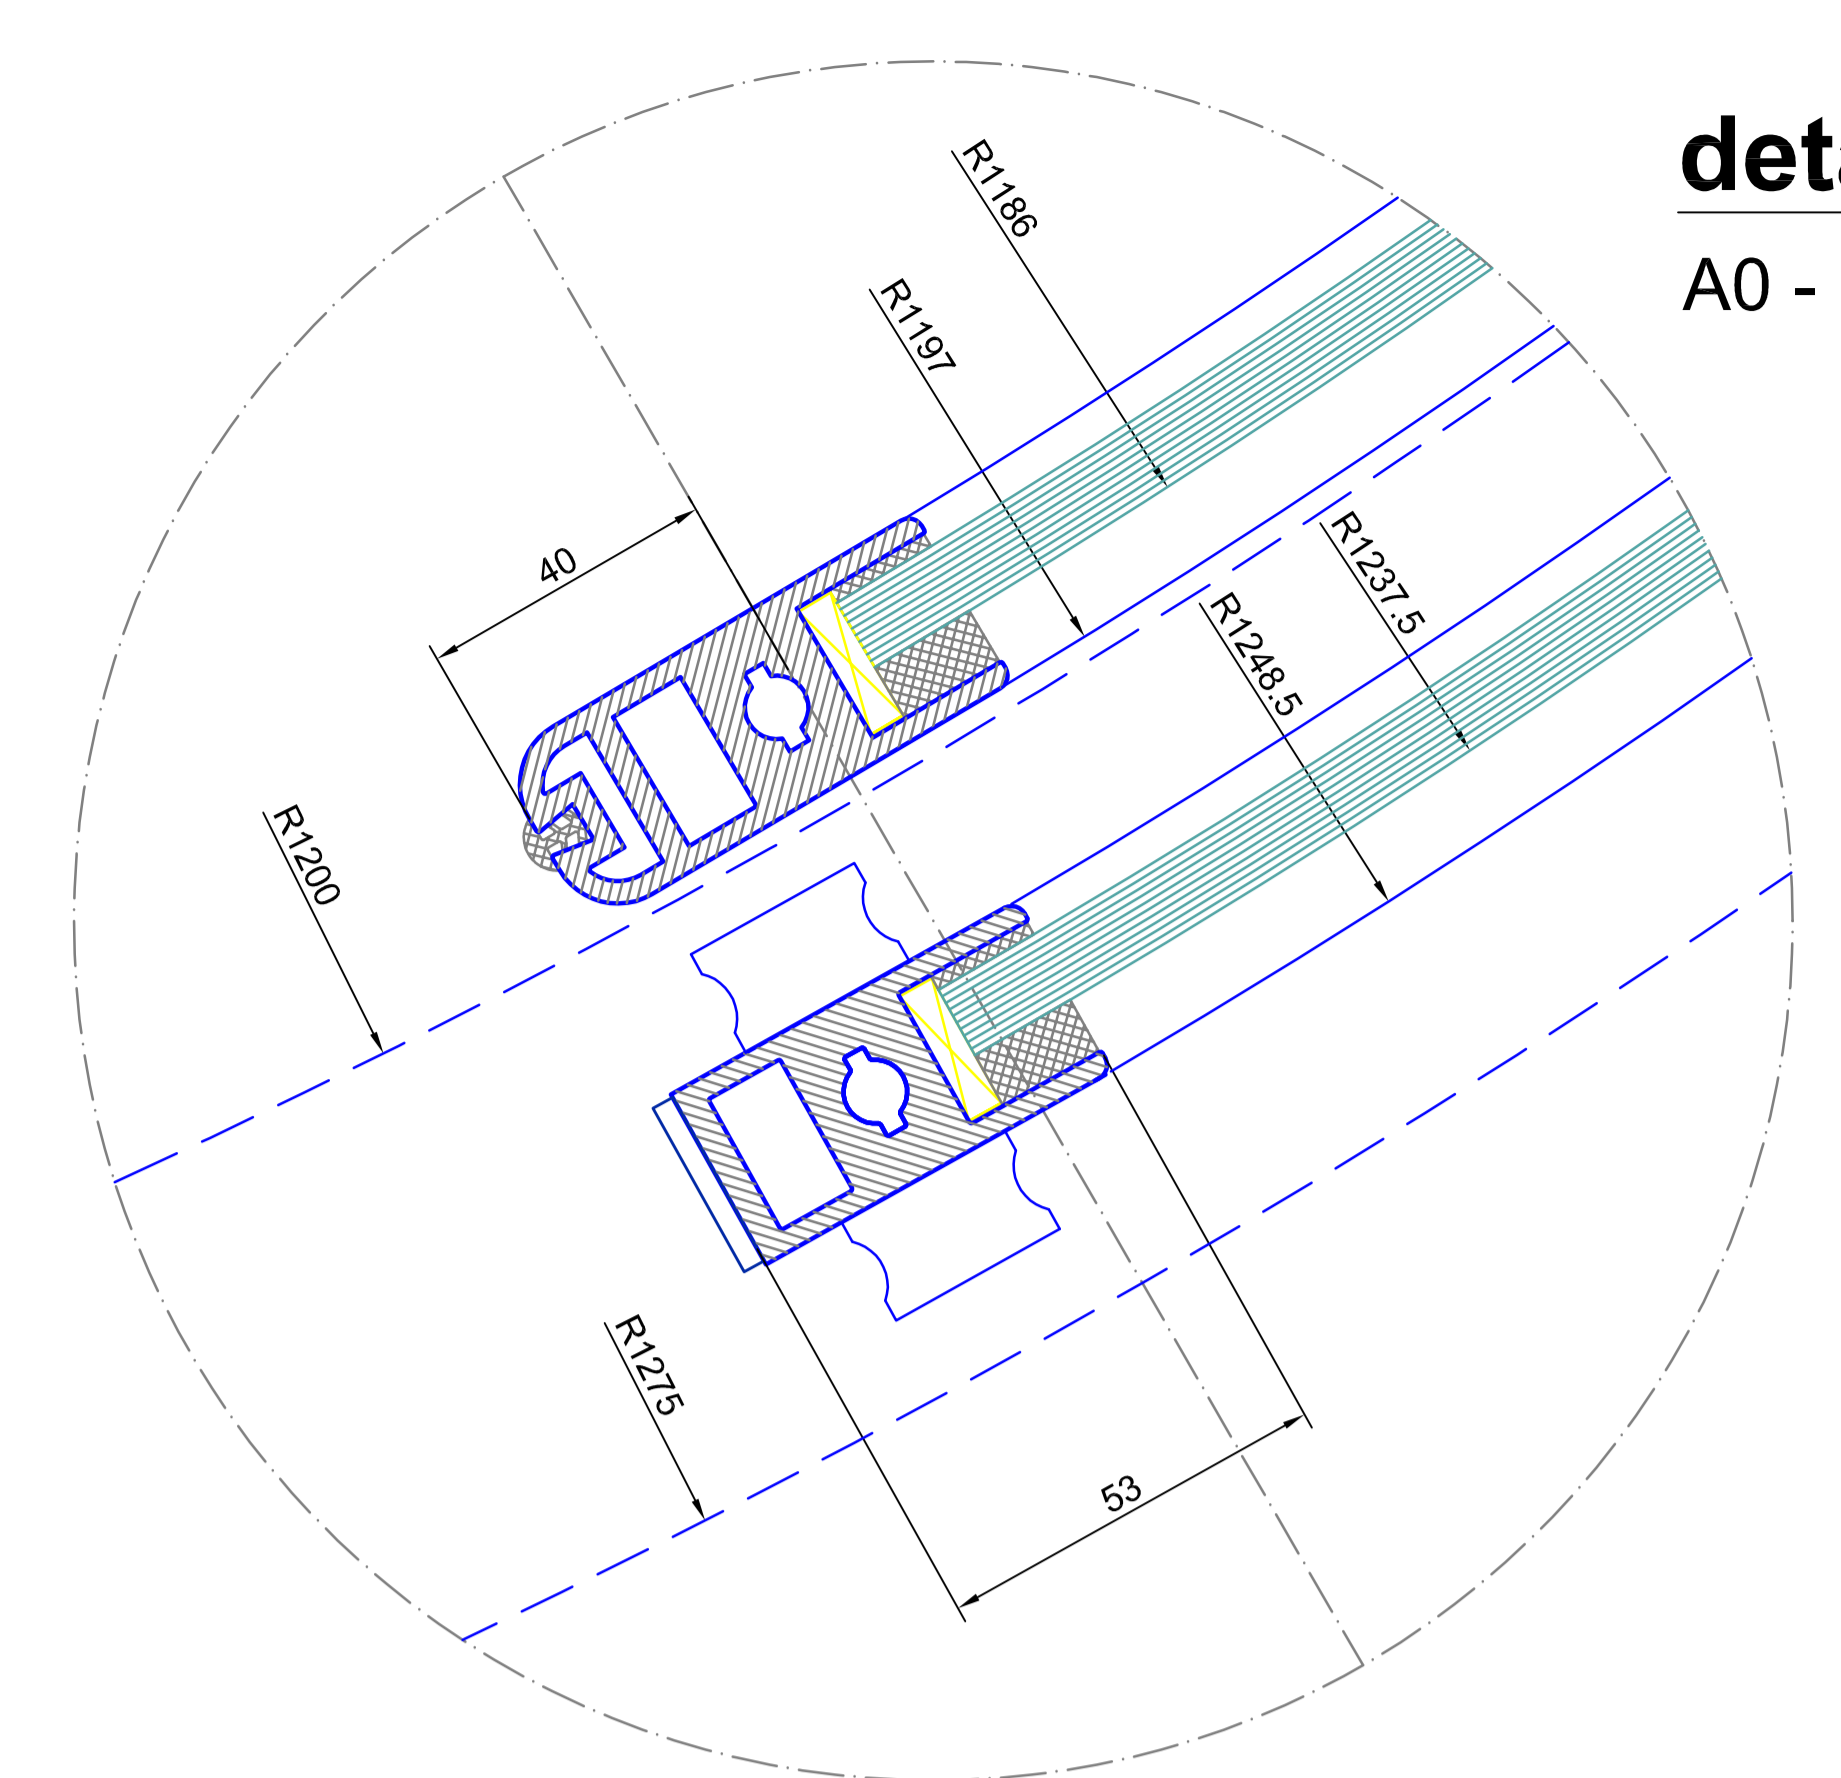


detail E
A0 - M 1:1

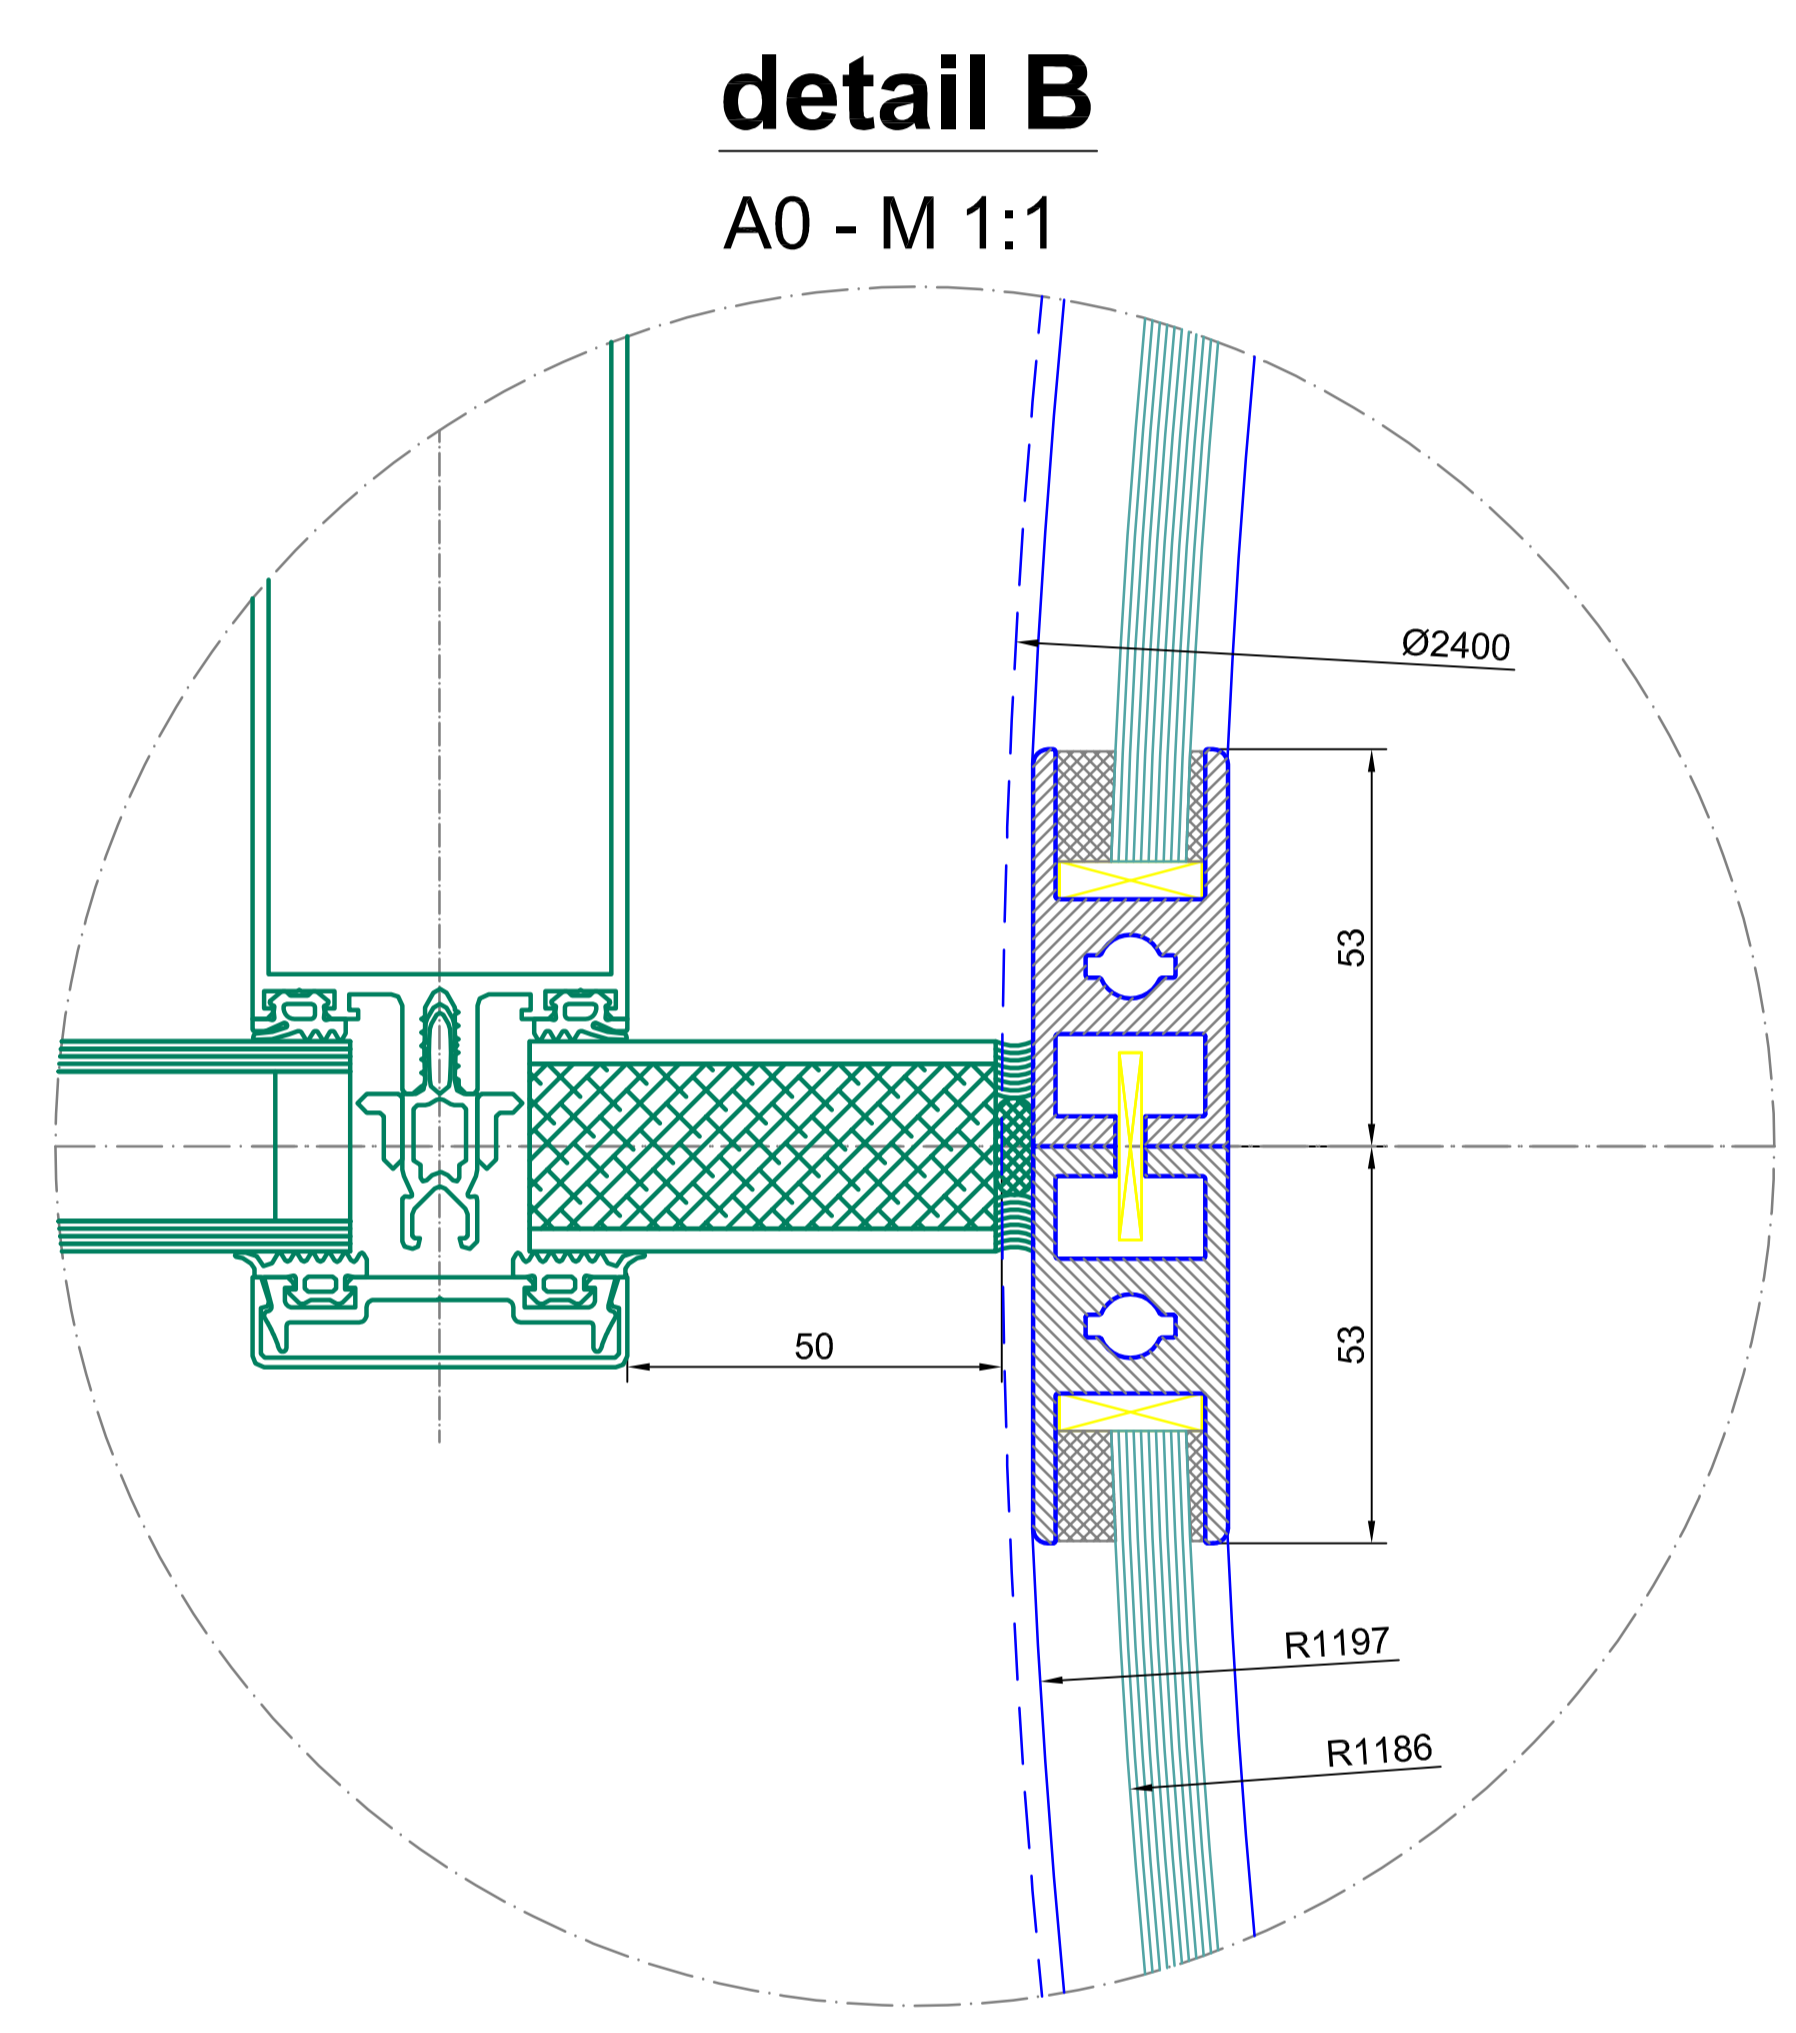


detail B
A0 - M 1:1

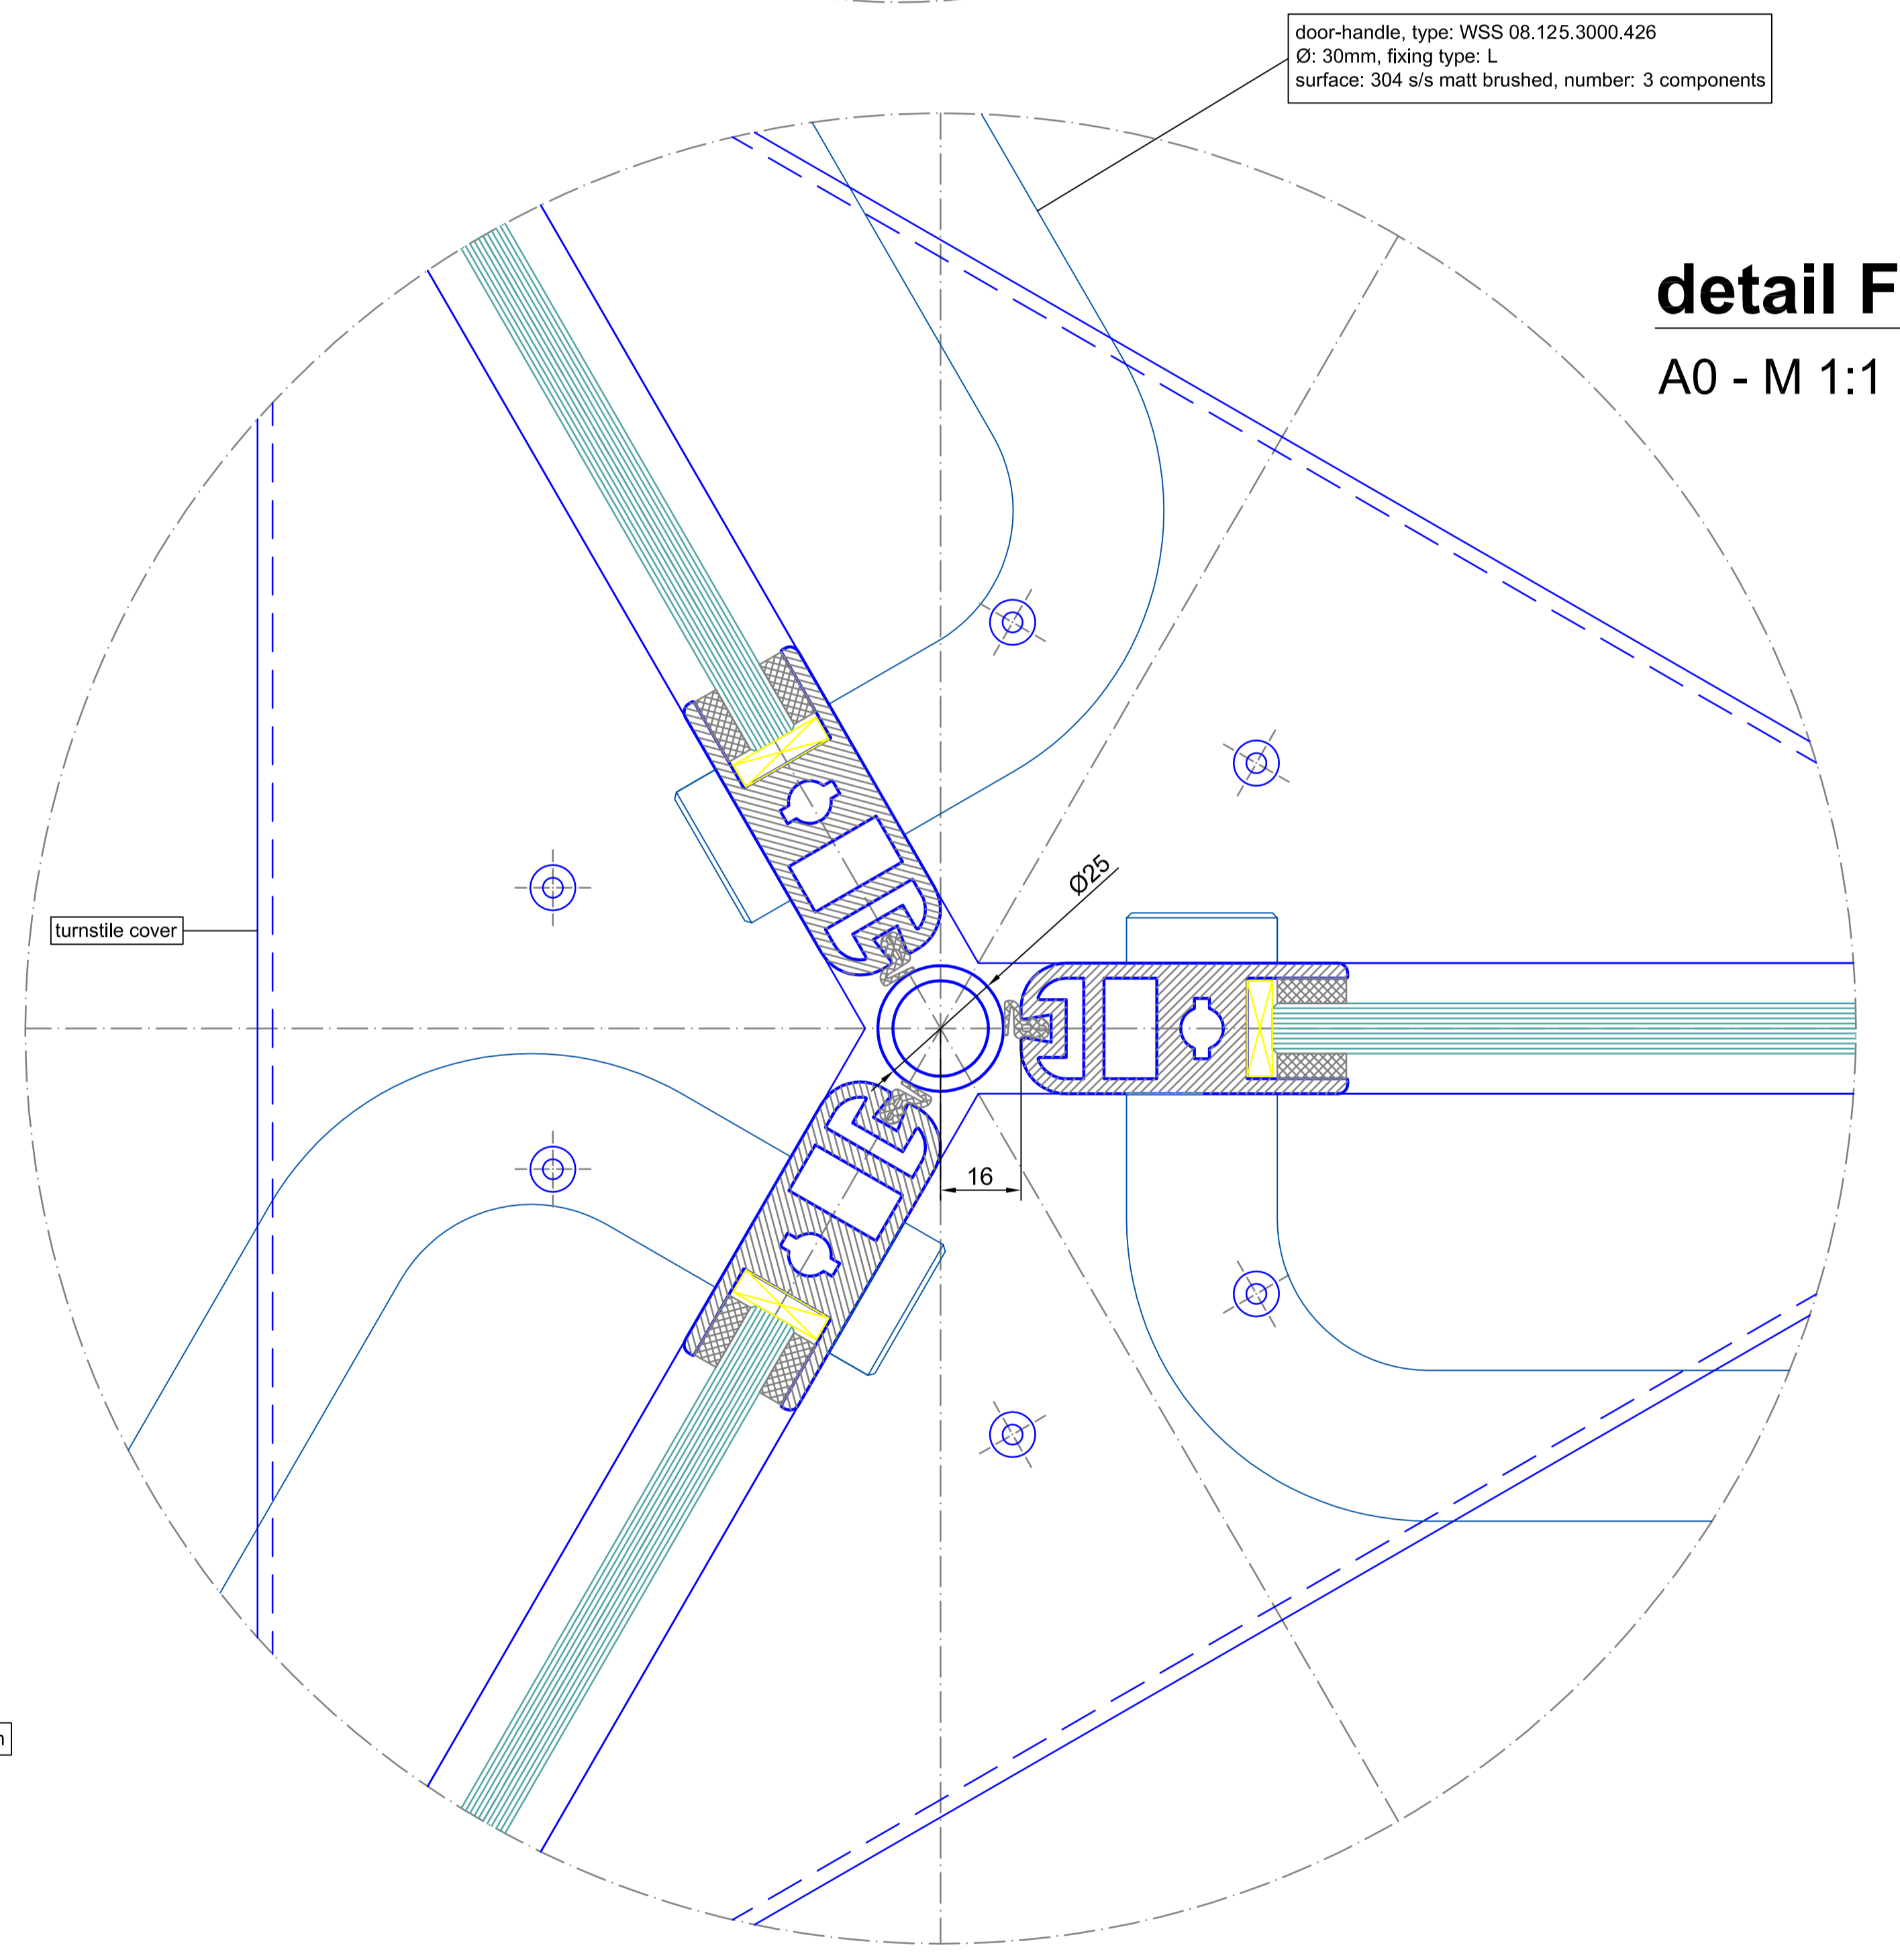

detail F
A0 - M 1:1

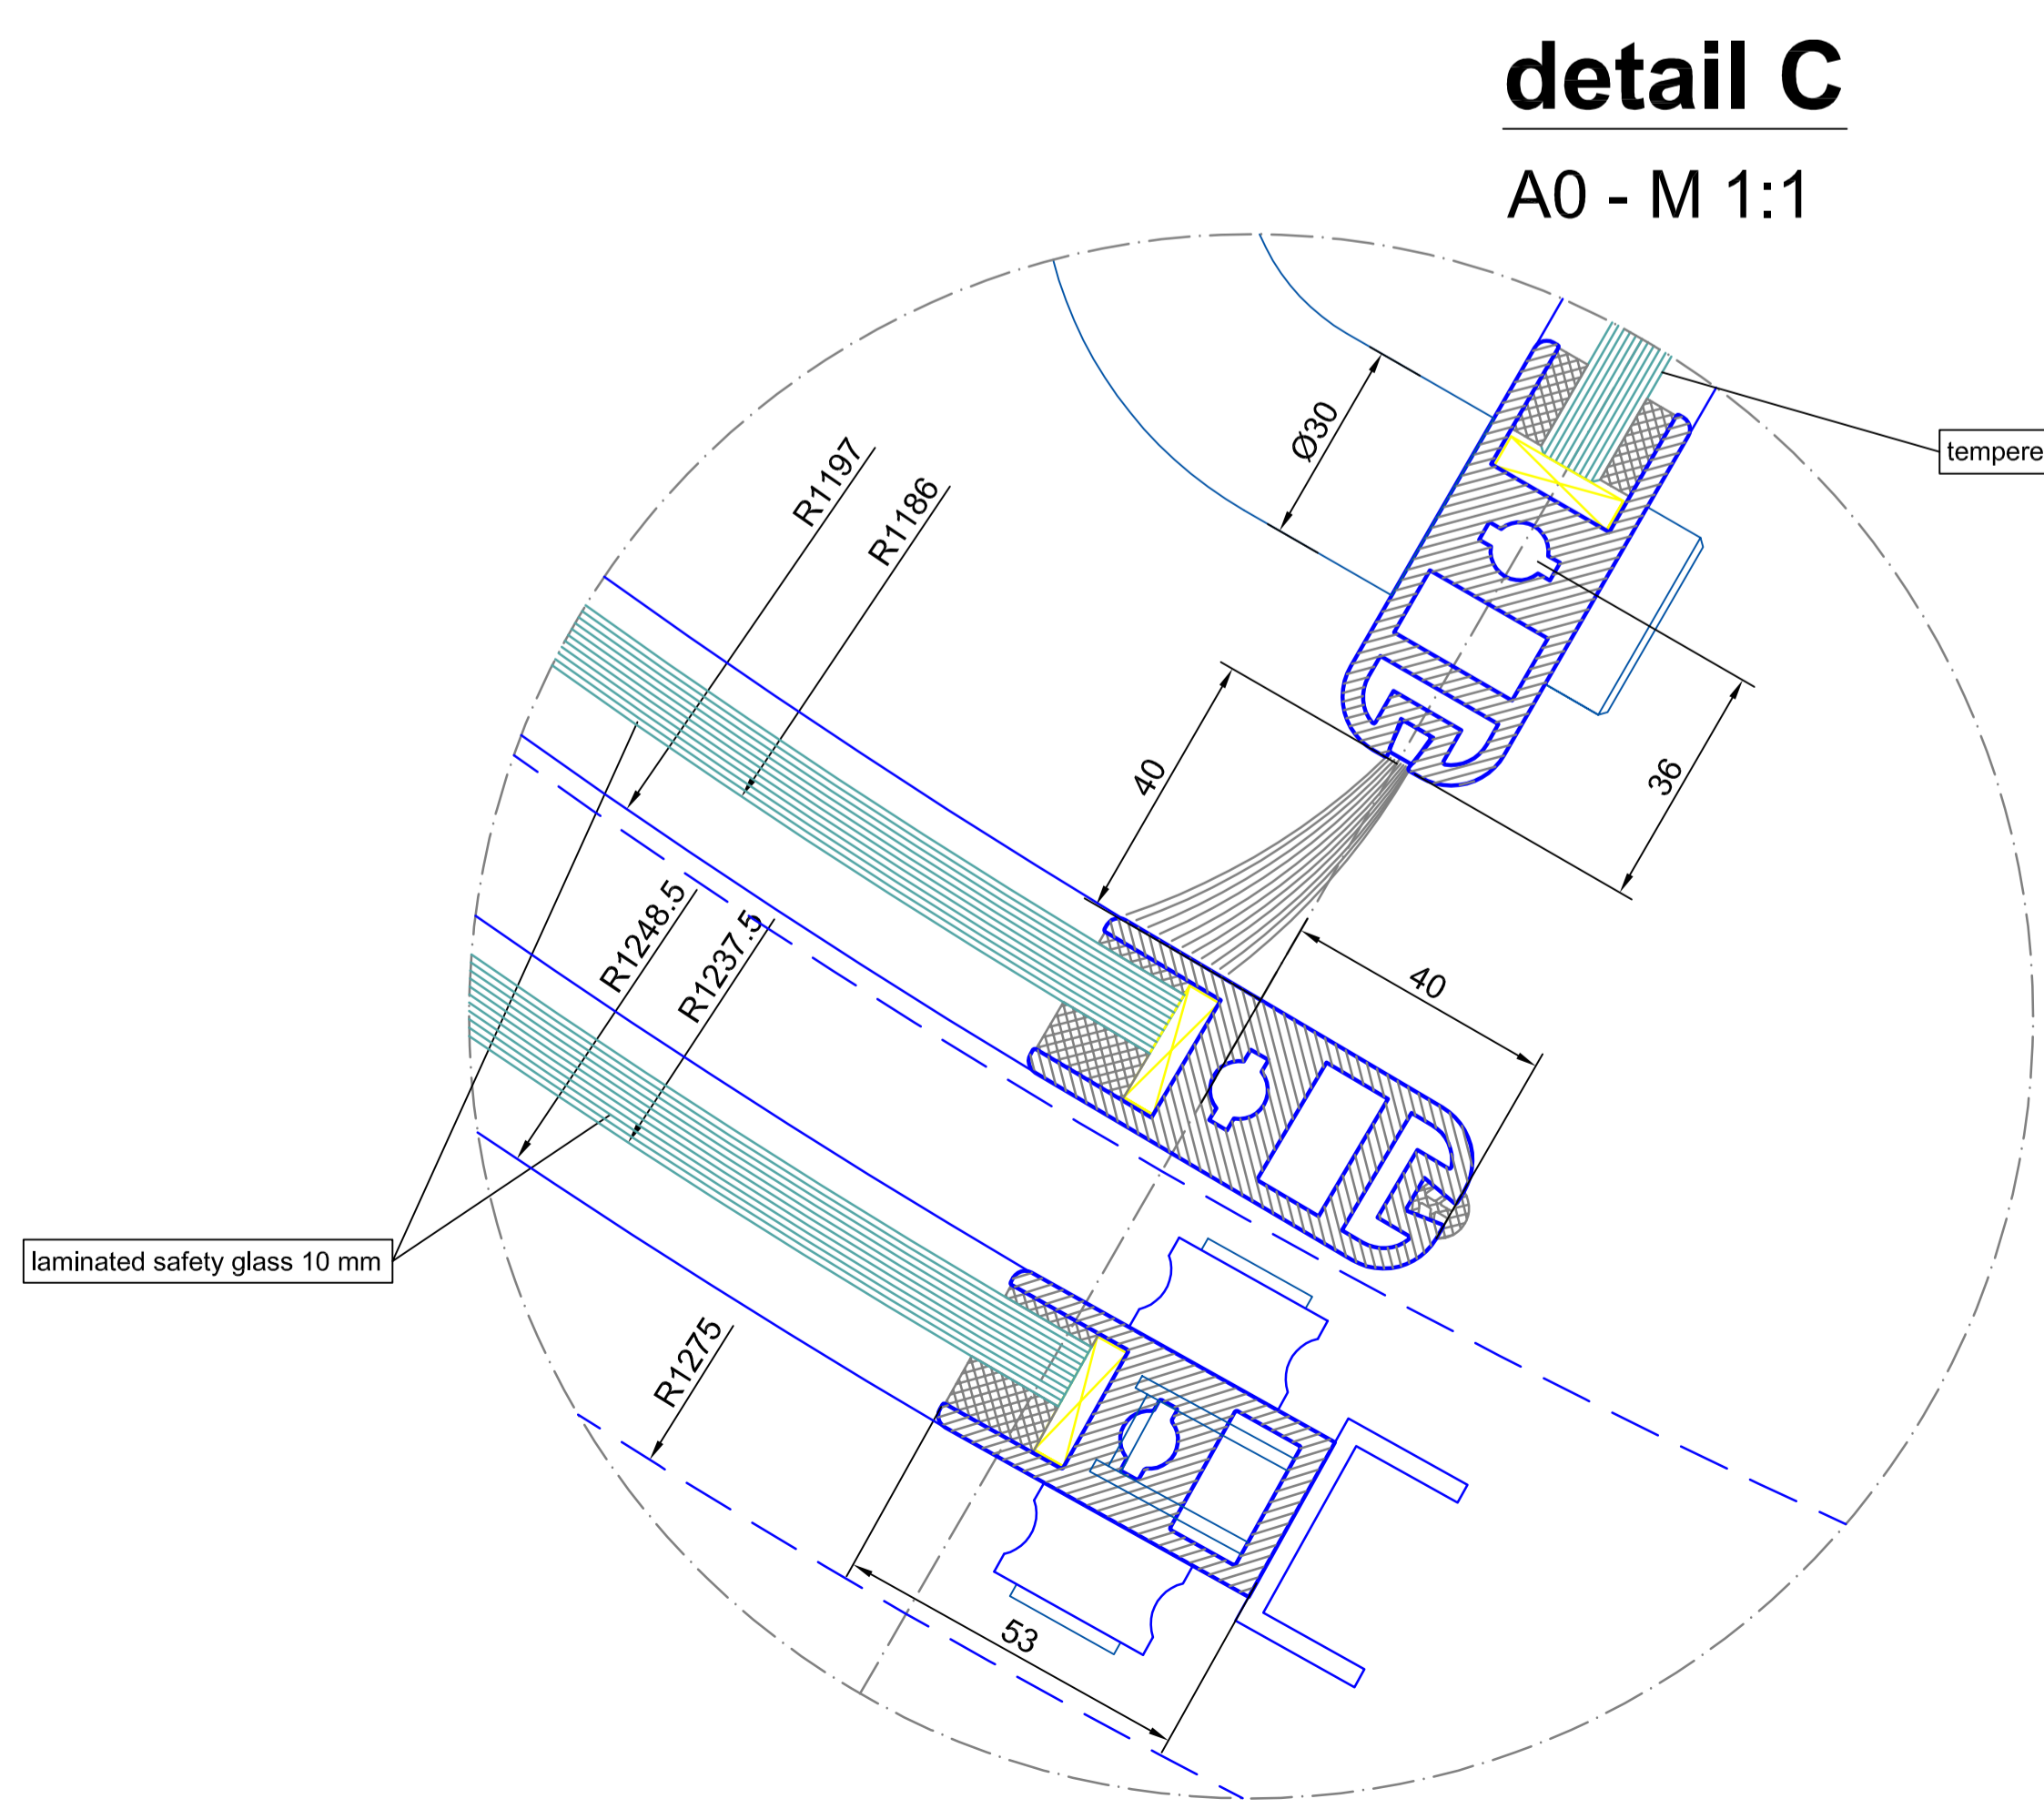

detail C
A0 - M 1:1

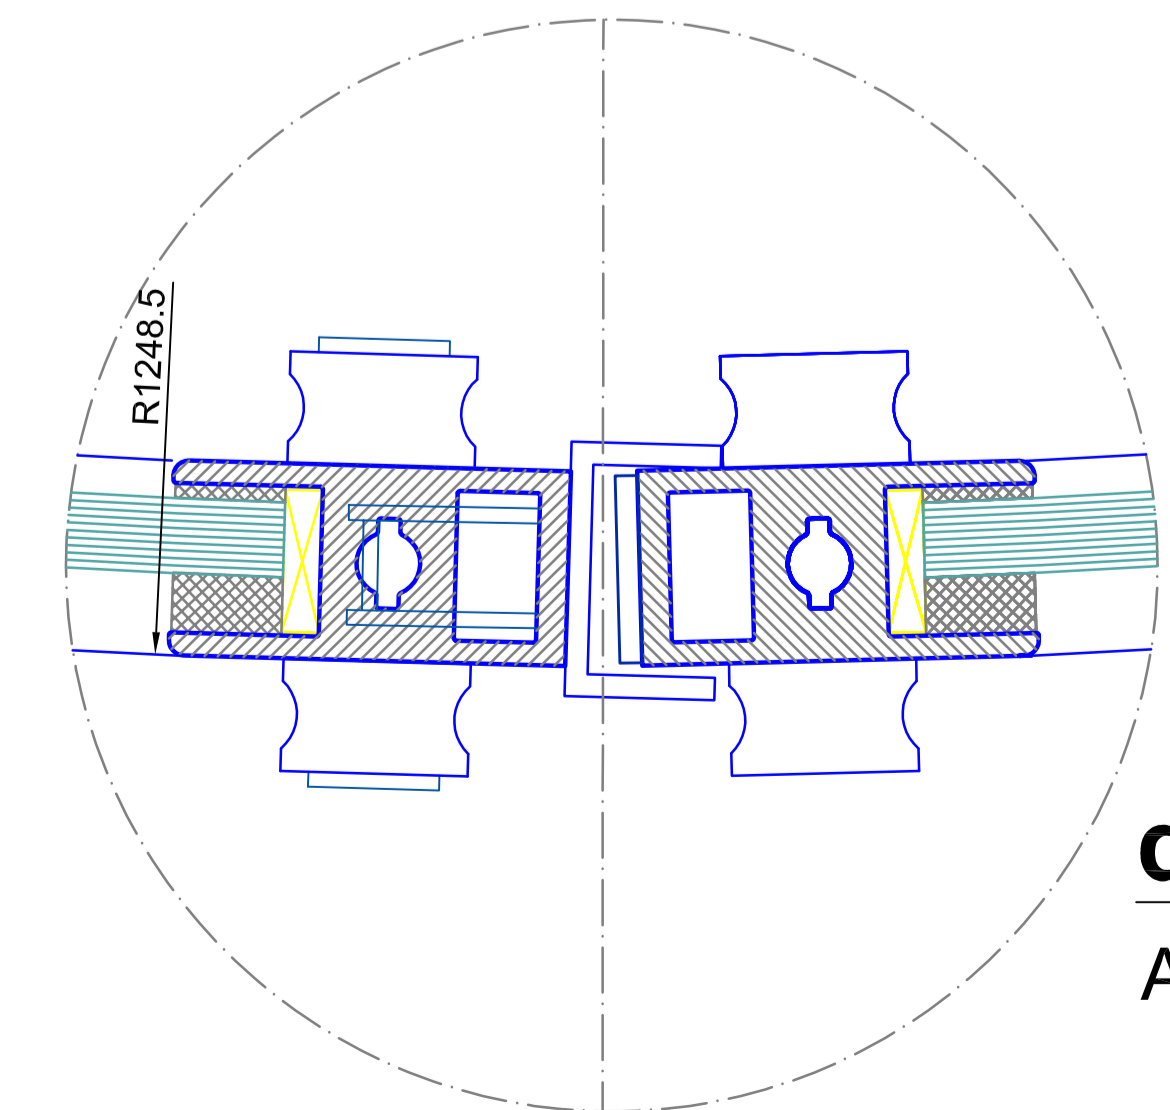

detail D
A0 - M 1:1

Surface:	All visible surfaces 304 s/s (EN 1997)	All green marked components must be executed by others!!!	
Single glass:	tempered safety glass 10 mm	laminated safety glass 10 mm	
Corner glass:			
Scale:	A0 = M 1:10	Confirmation No.:	
Project:	K31-M/NMA-24	Date:	
Client:	B.L.A.S.I. G.m.b.H. Automatic Doors Carl-Benz-Str. 5-15 D-77972 Malsburg	Project:	SAMPLE DRAWING ONLY
Check:		Drawn by:	
Drawn by:		Page:	02
Checked by:		Page:	02