


outside


inside

vertical section A0 - M 1:5



vertical section - beside middle bearing A0 - M 1:2

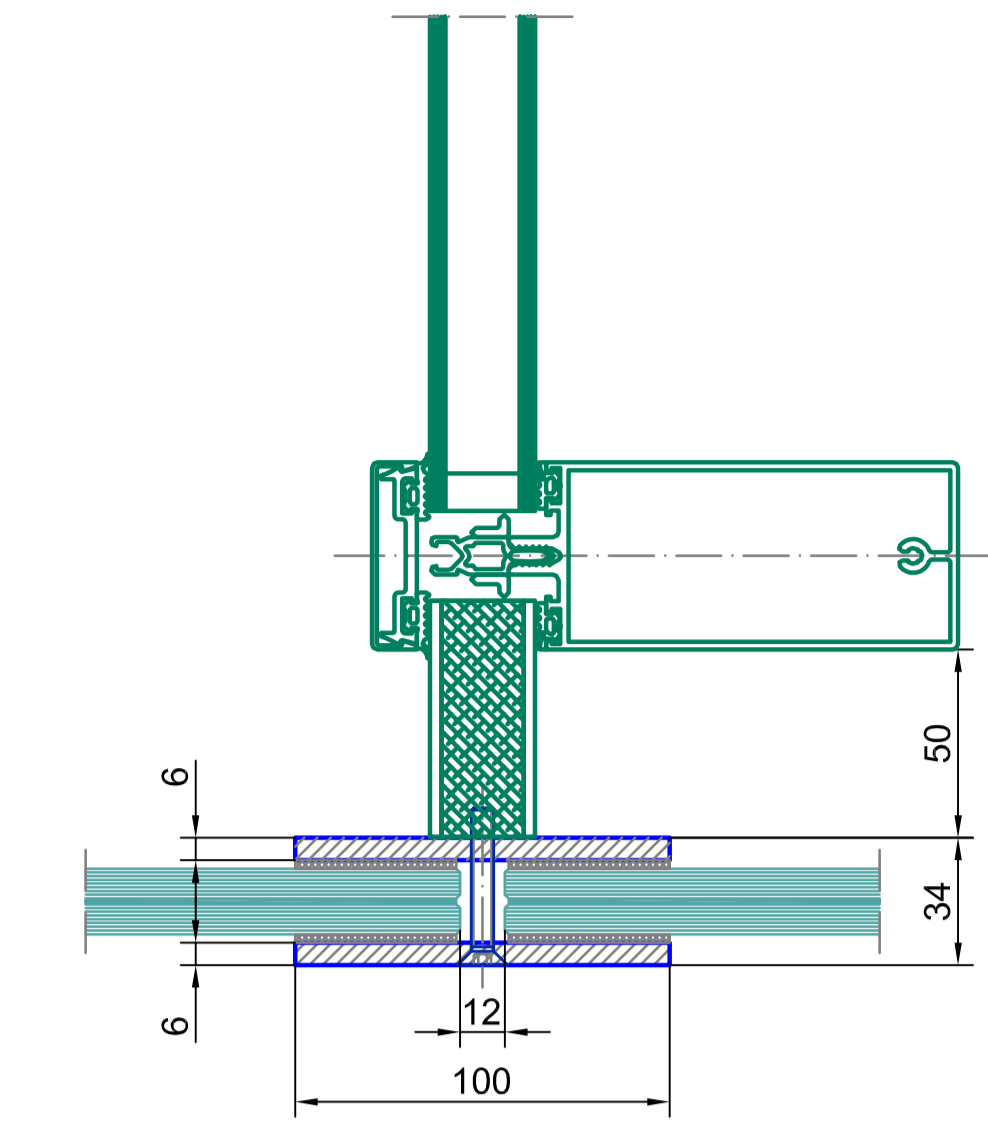

vertical section - passage area inside A0 - M 1:2

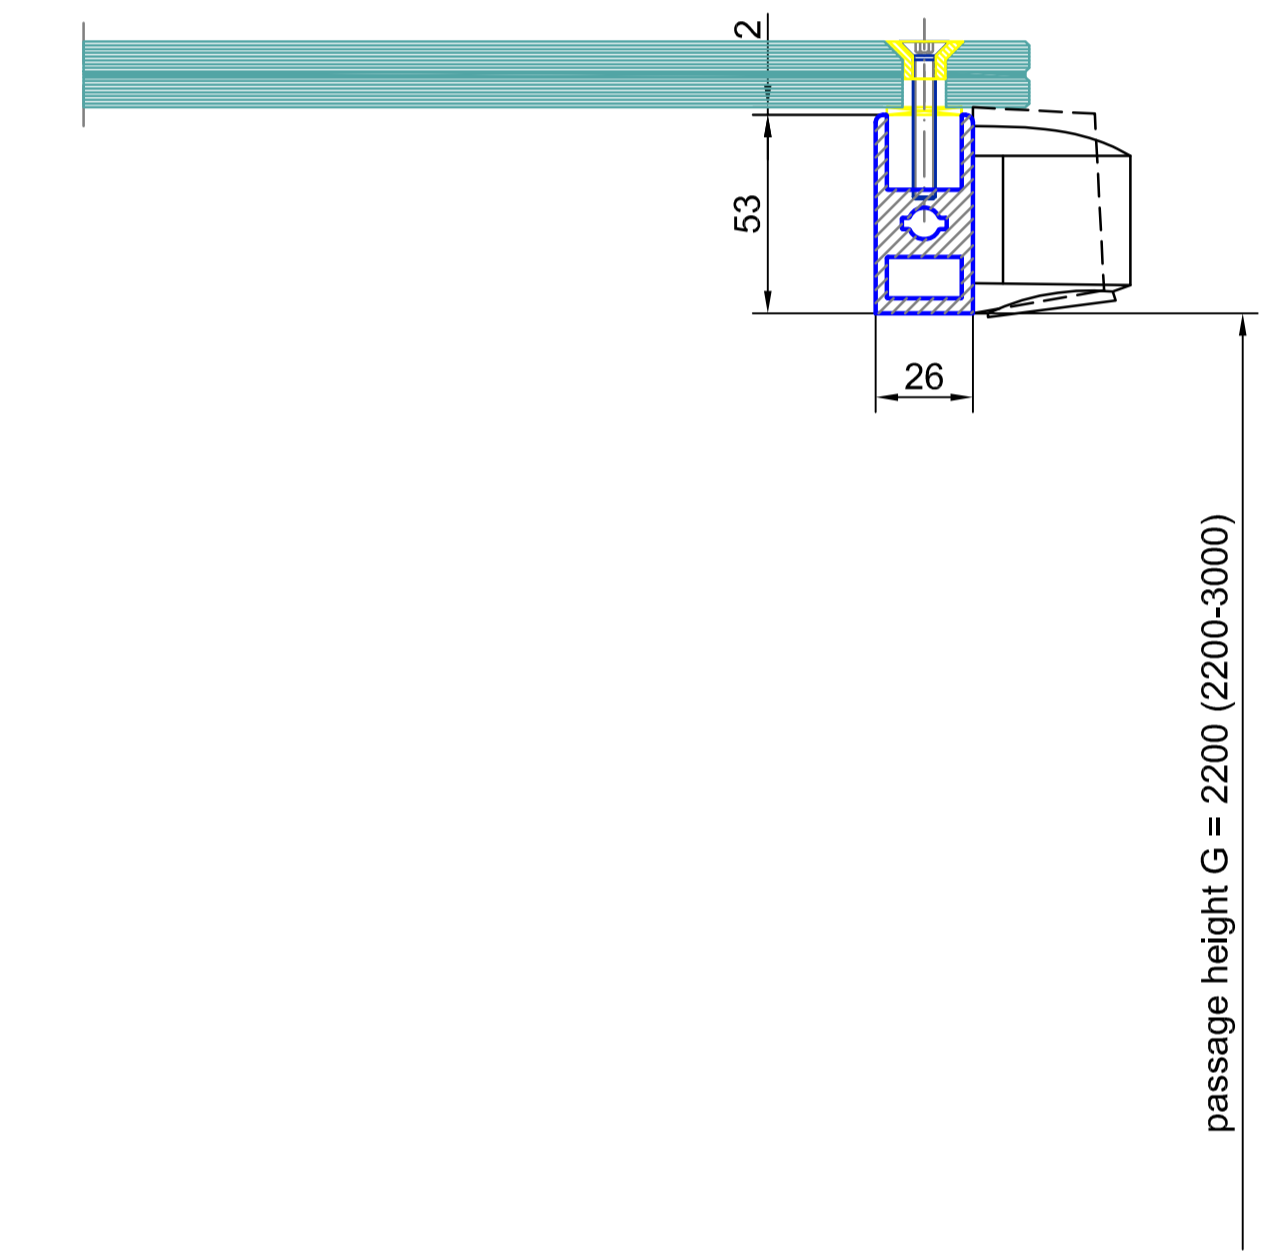


vertical section - passage area outside A0 - M 1:2

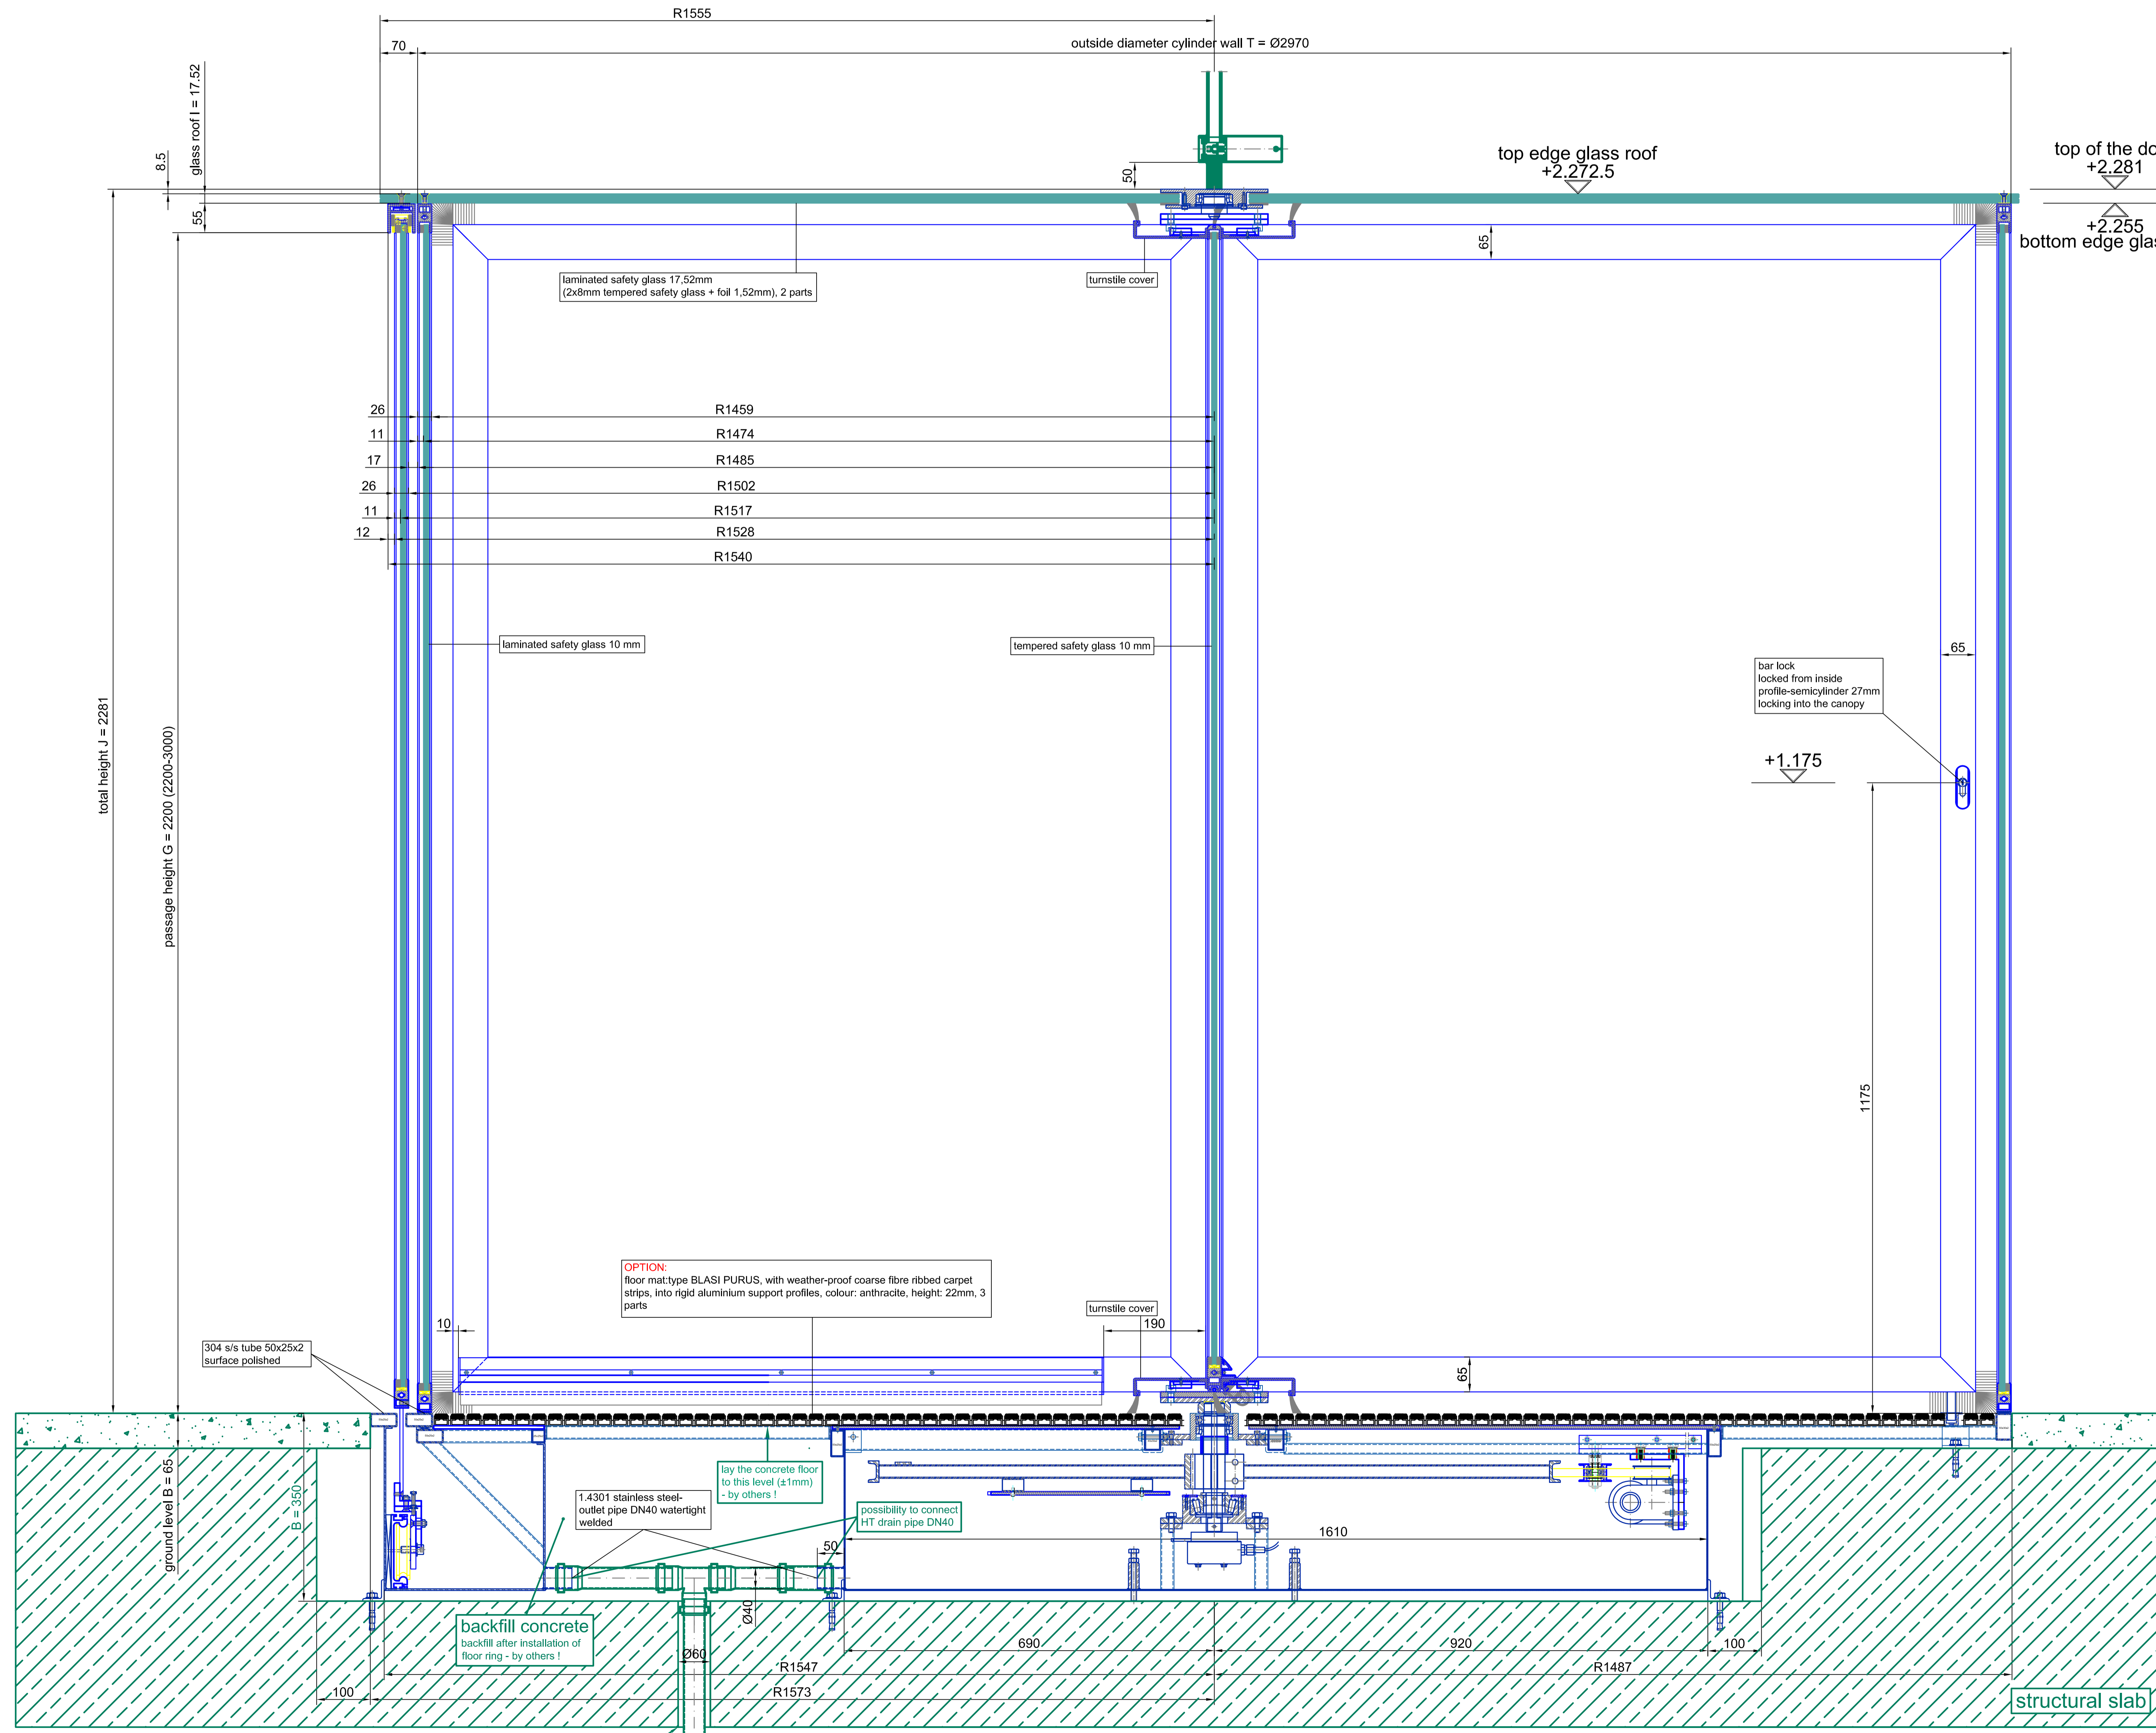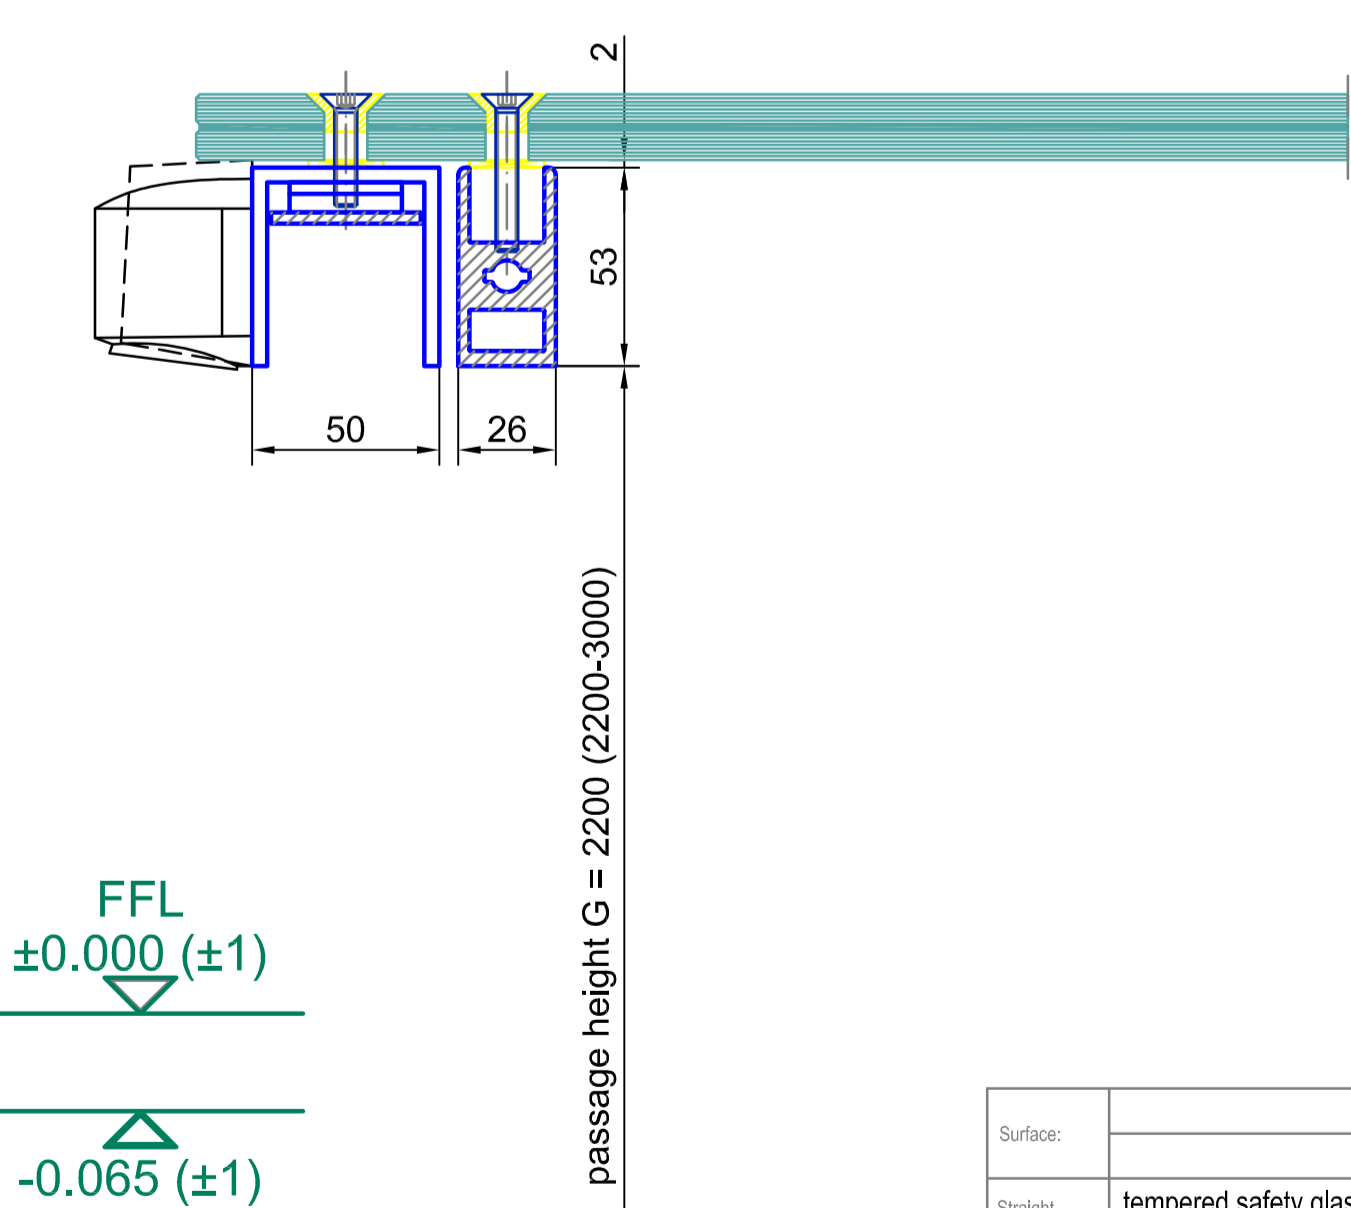


FFL
±0.000 (±1)
-0.065 (±1)
SSL
-0.350 (±1)
SSL


Surface:	All visible screws 304 s/s (DIN 7991)	All green marked components must be executed by others!!!
Single glasses:	tempered safety glass 10 mm	laminated safety glass 10 mm
Core glasses:		
Index:	Modifications	Scale: A0 = M 1:5 Project: K31-V/SU/NMA-30 Date: _____ Name: _____
<p>BLASI GmbH Automatic Doors Carl-Benz-Street 5-15 D - 77972 Mettberg</p> <p>Tel. +497822 / 893 - 291 Fax. +497822 / 893 - 299 E-mail: info@blasi.info www. blasi . info</p>		<p>Coordination No.:</p> <p>Page: 01 From: 02</p>

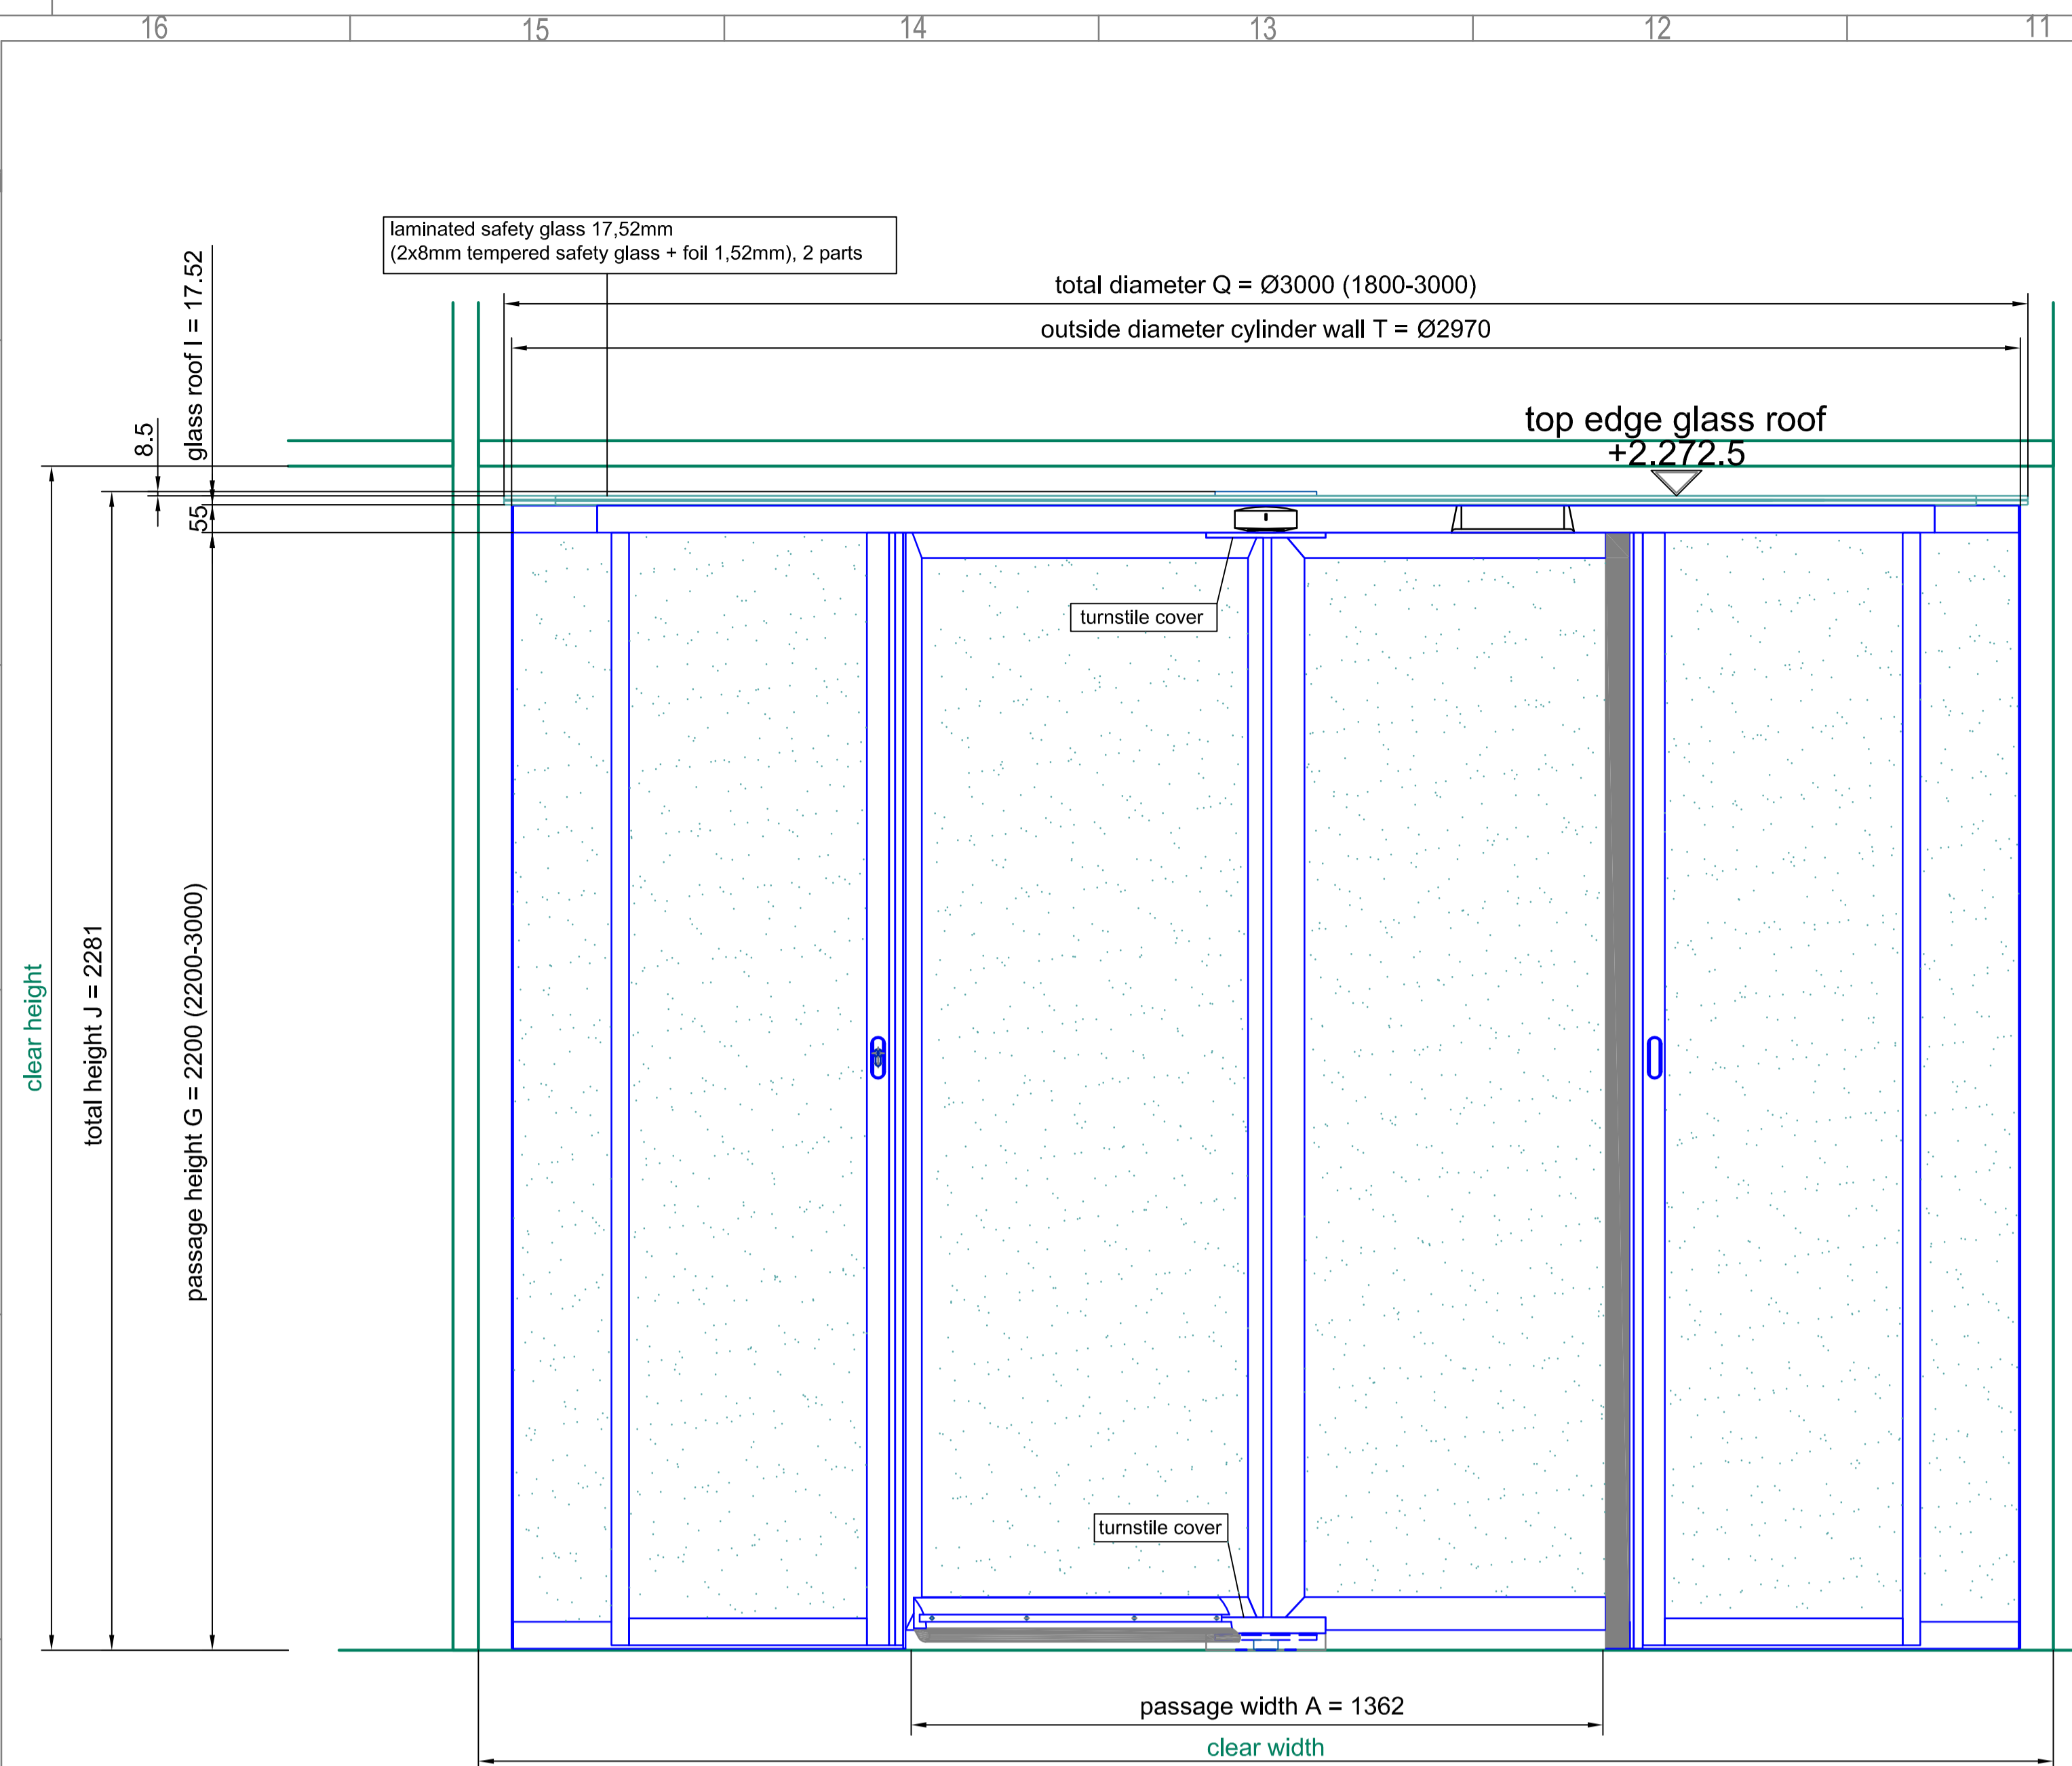


front elevation - outside

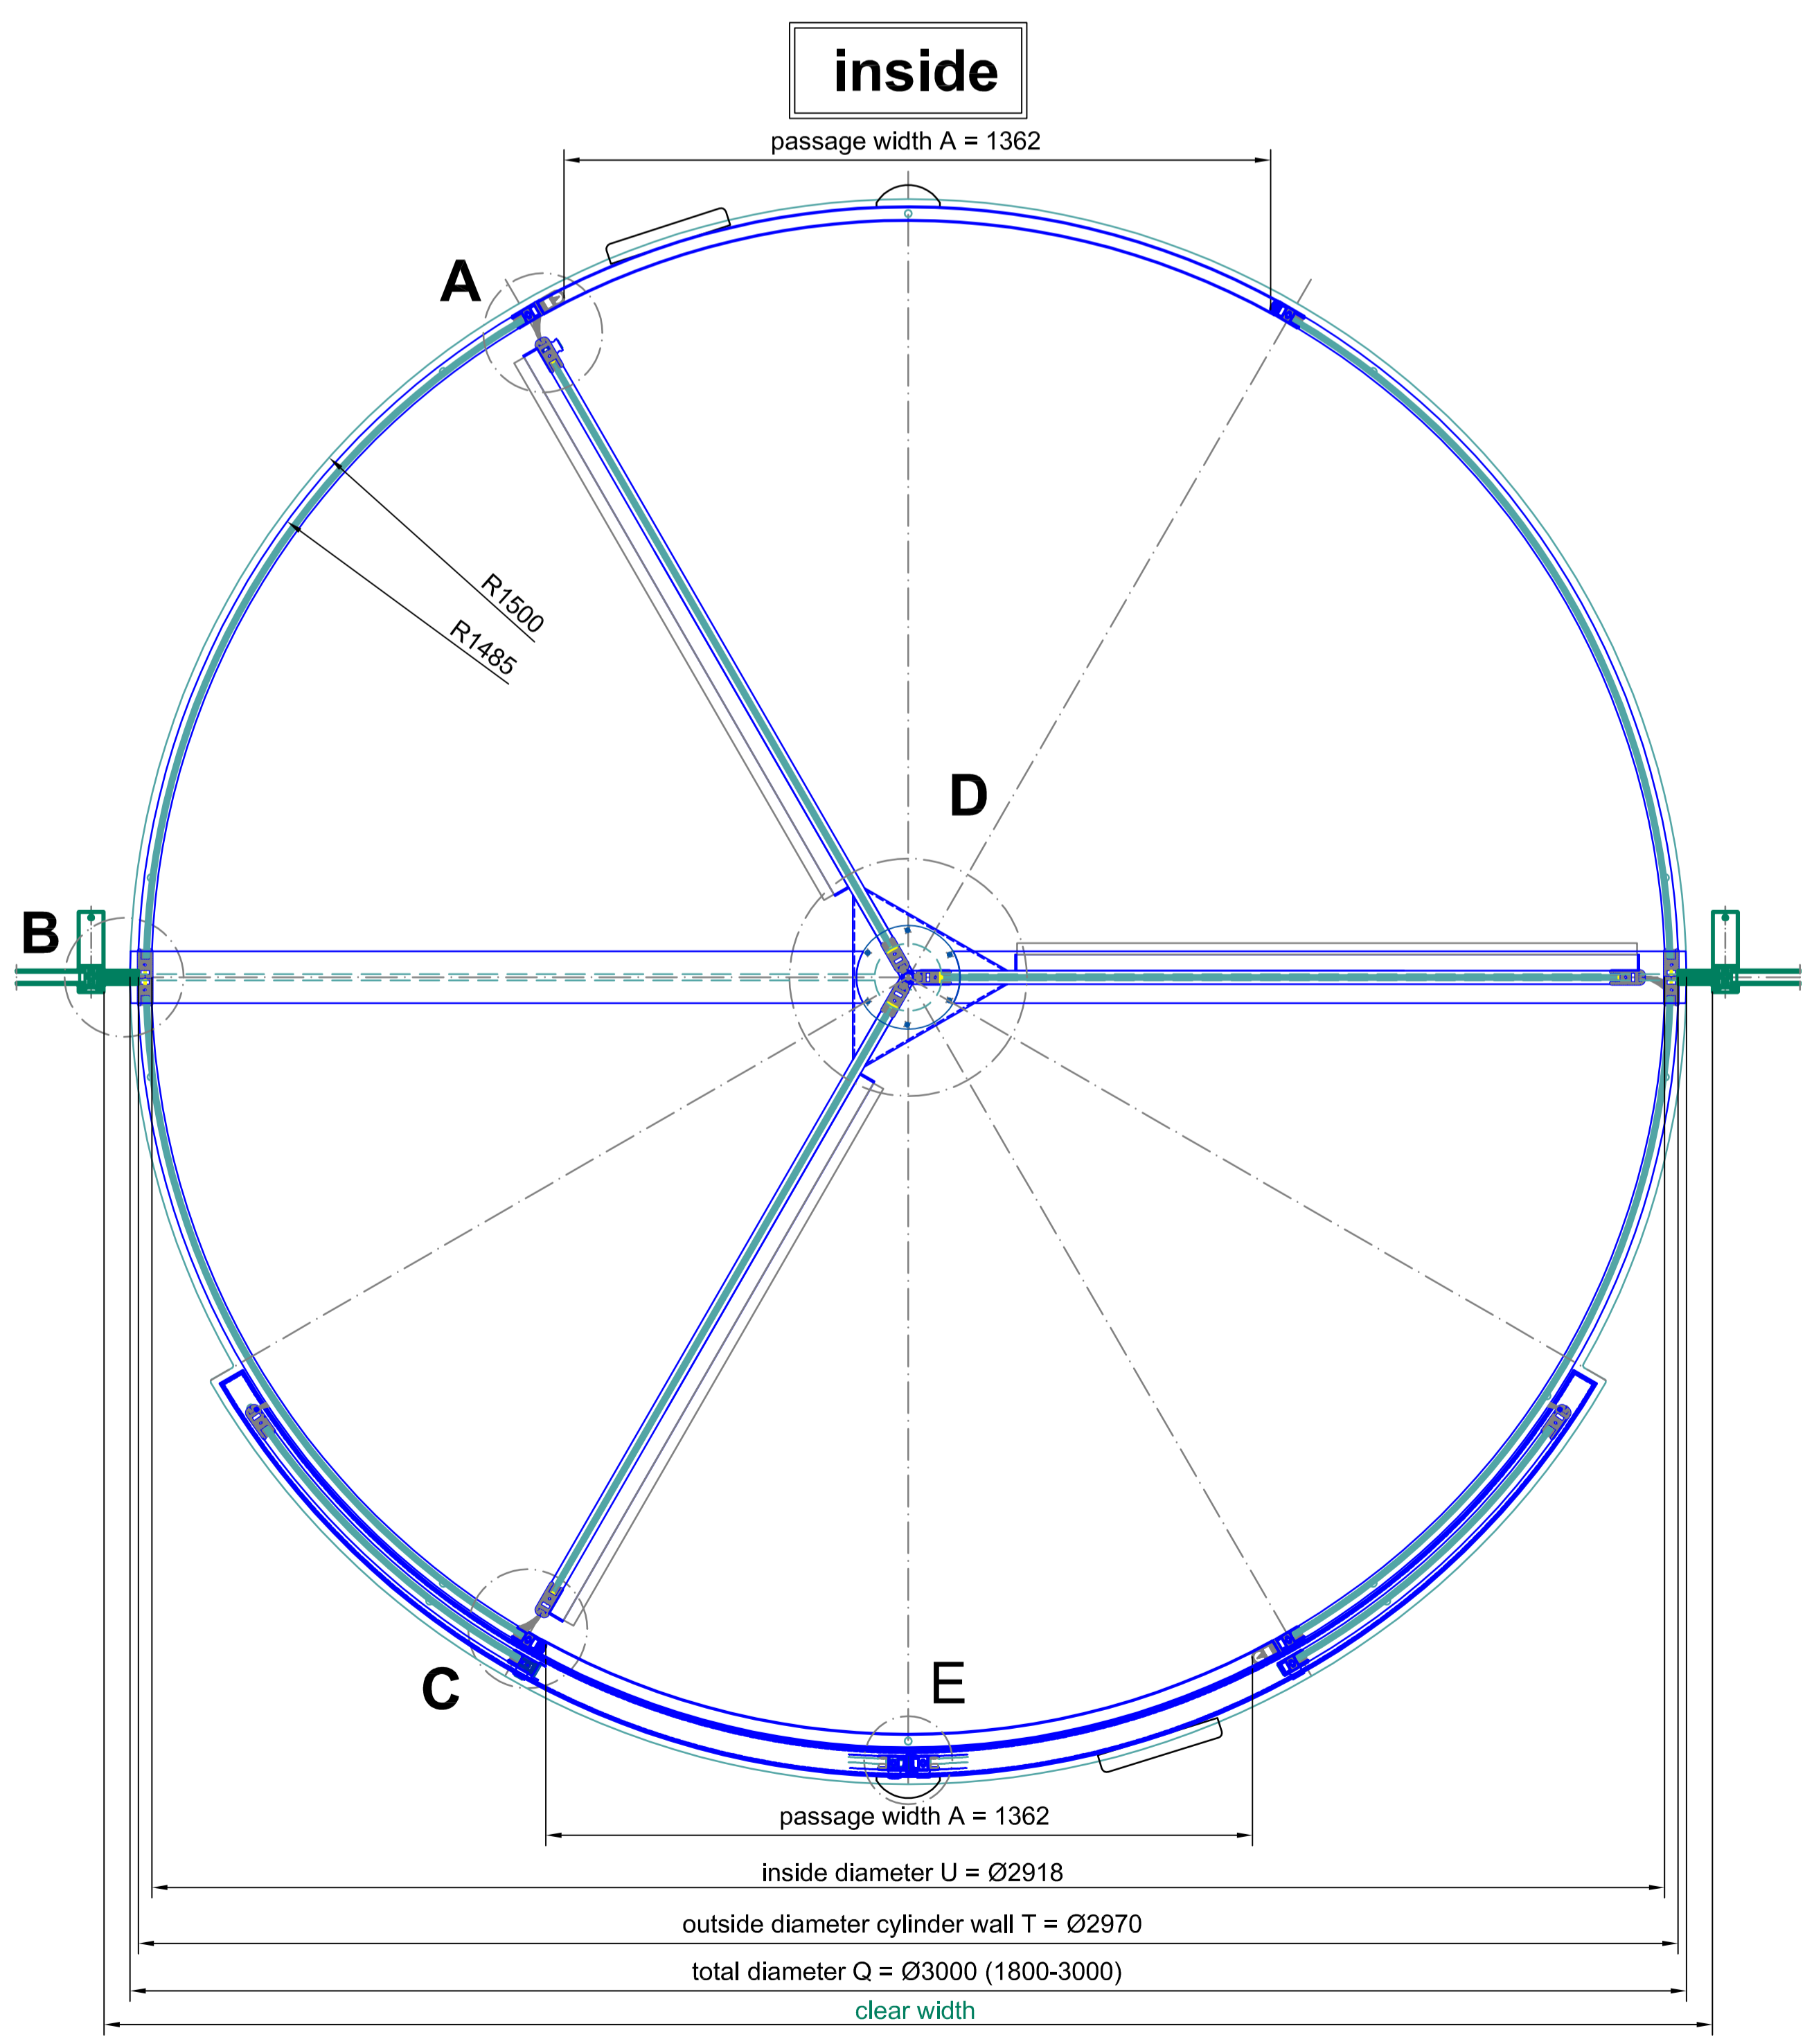


plan view

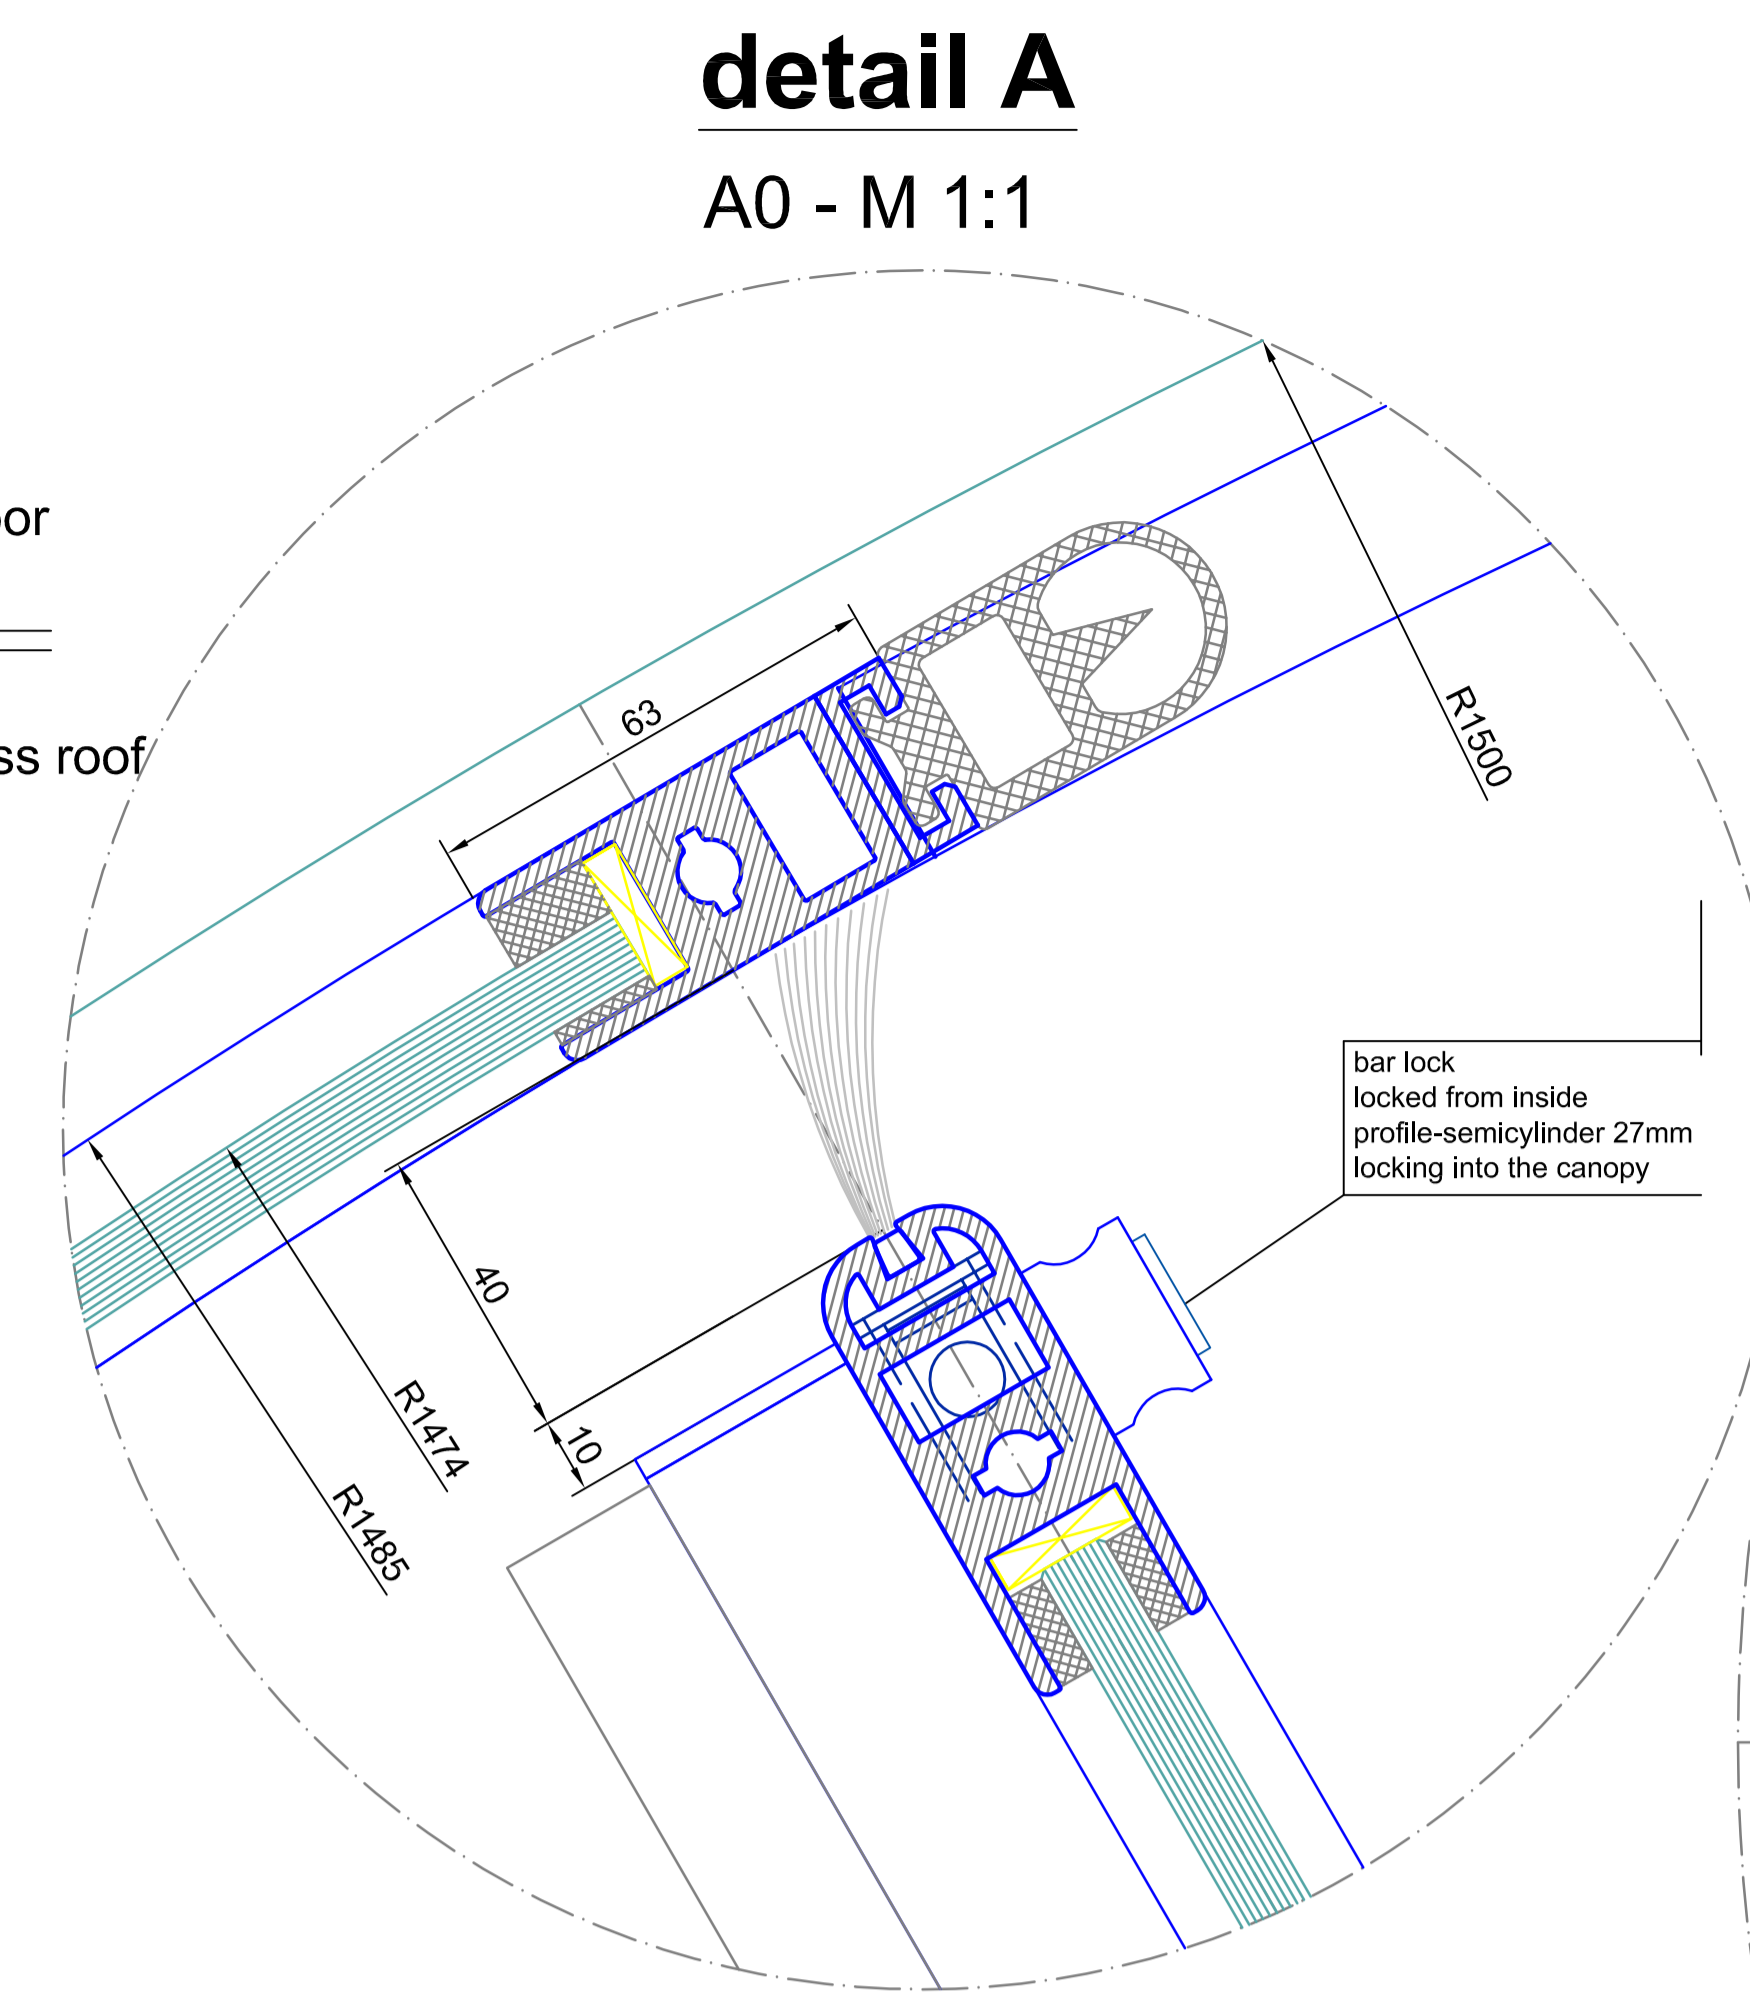


detail A
A0 - M 1:1

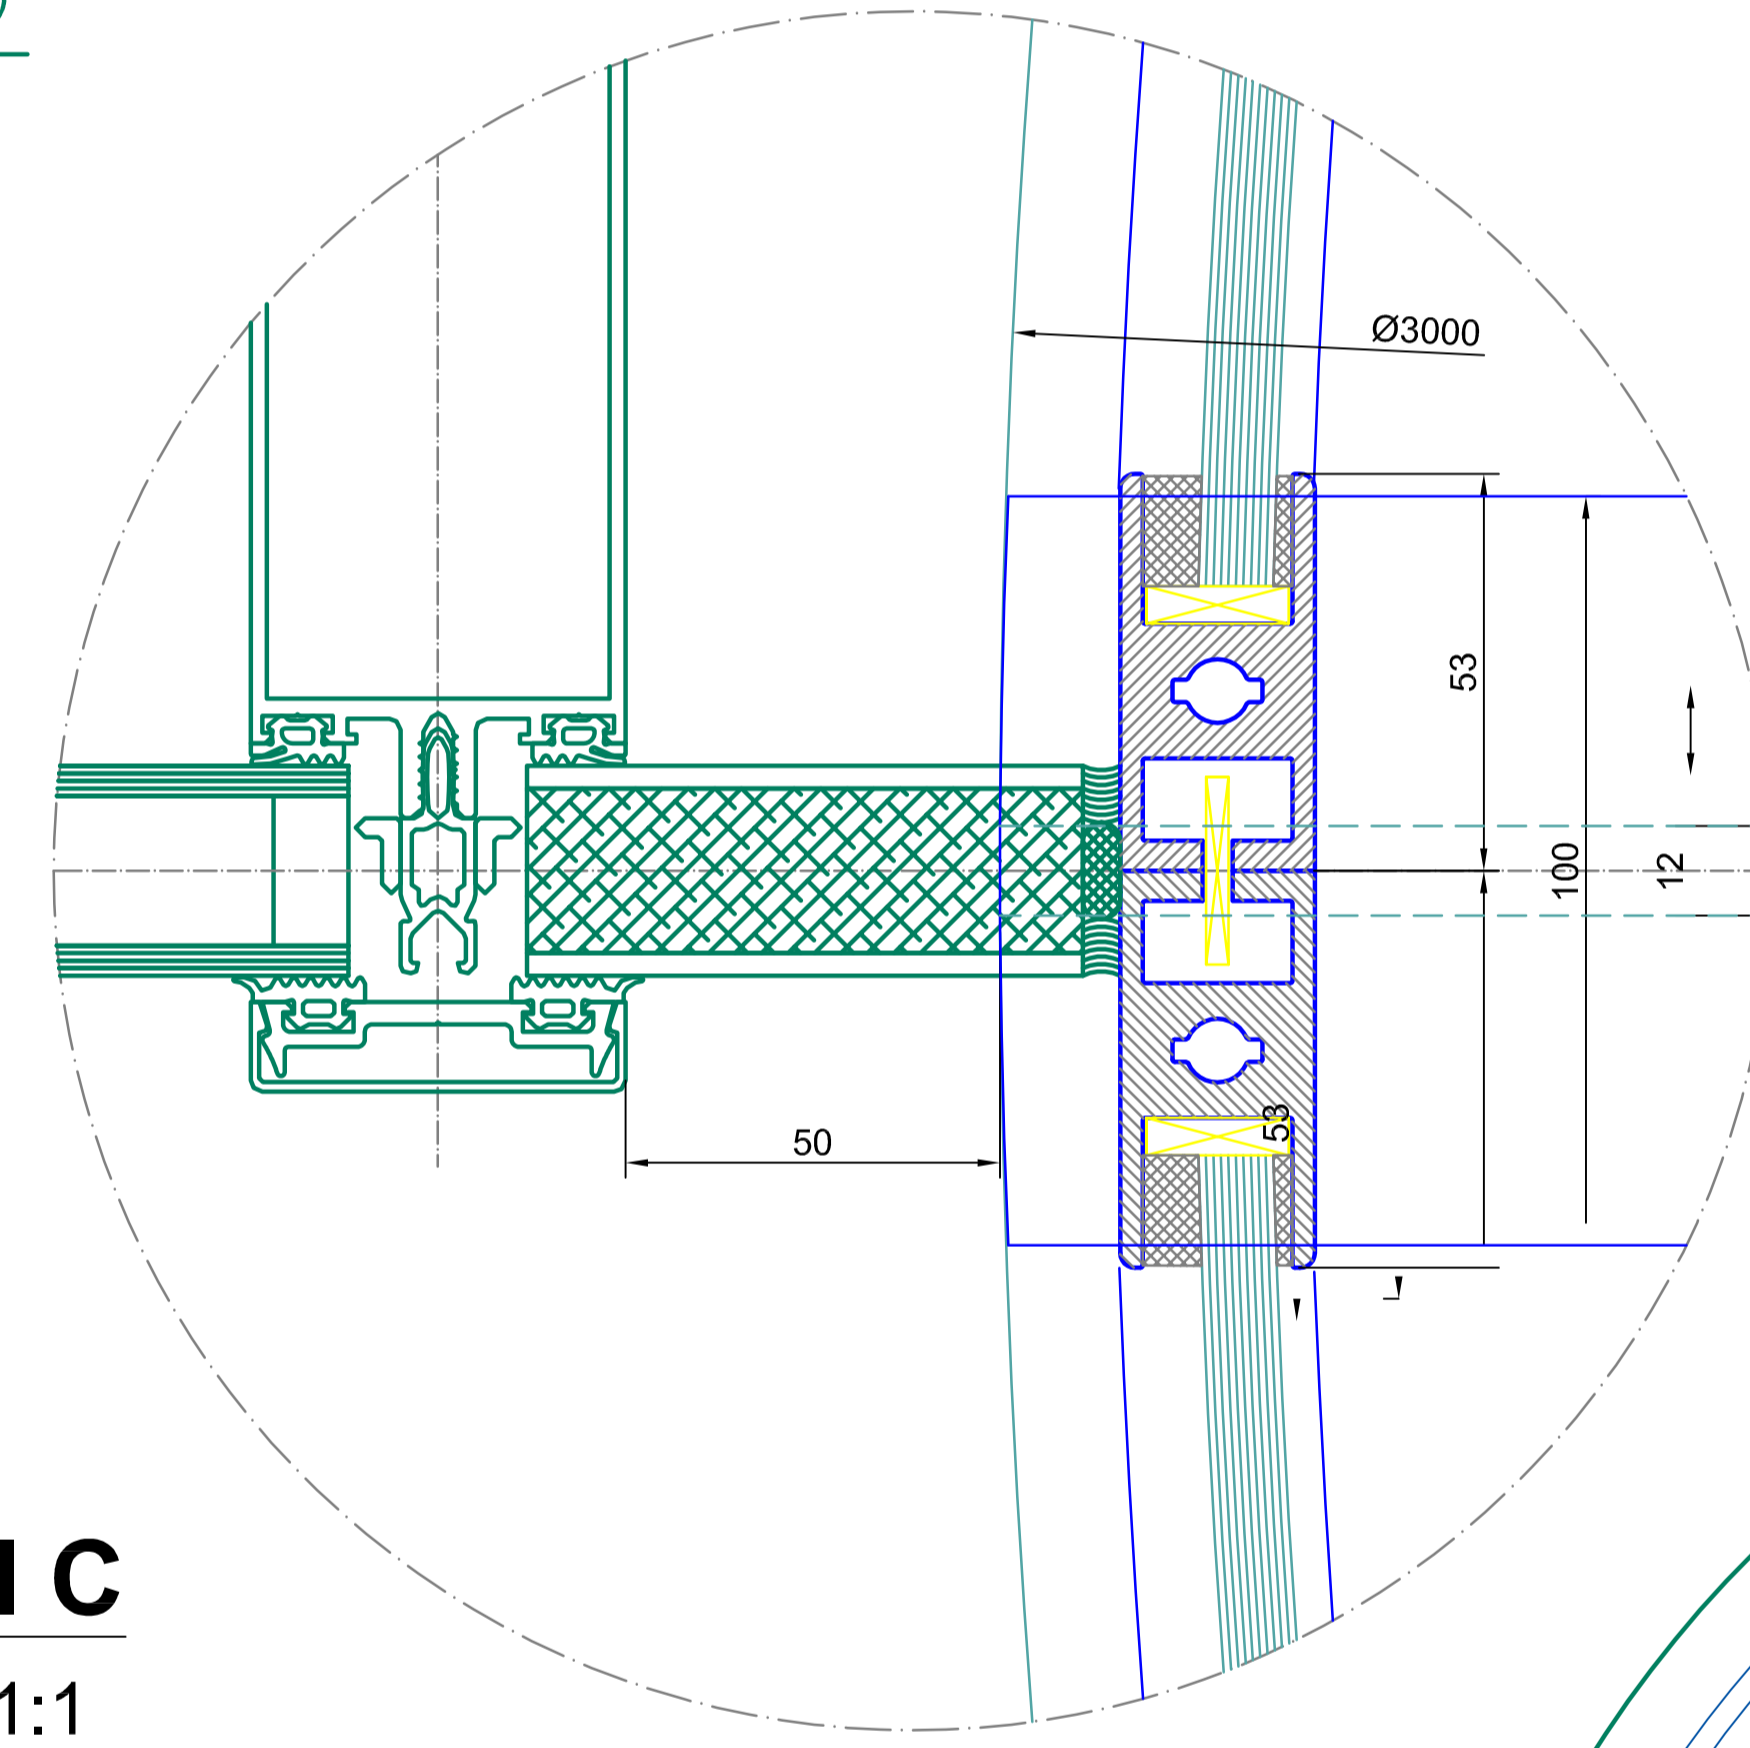


detail B
A0 - M 1:1

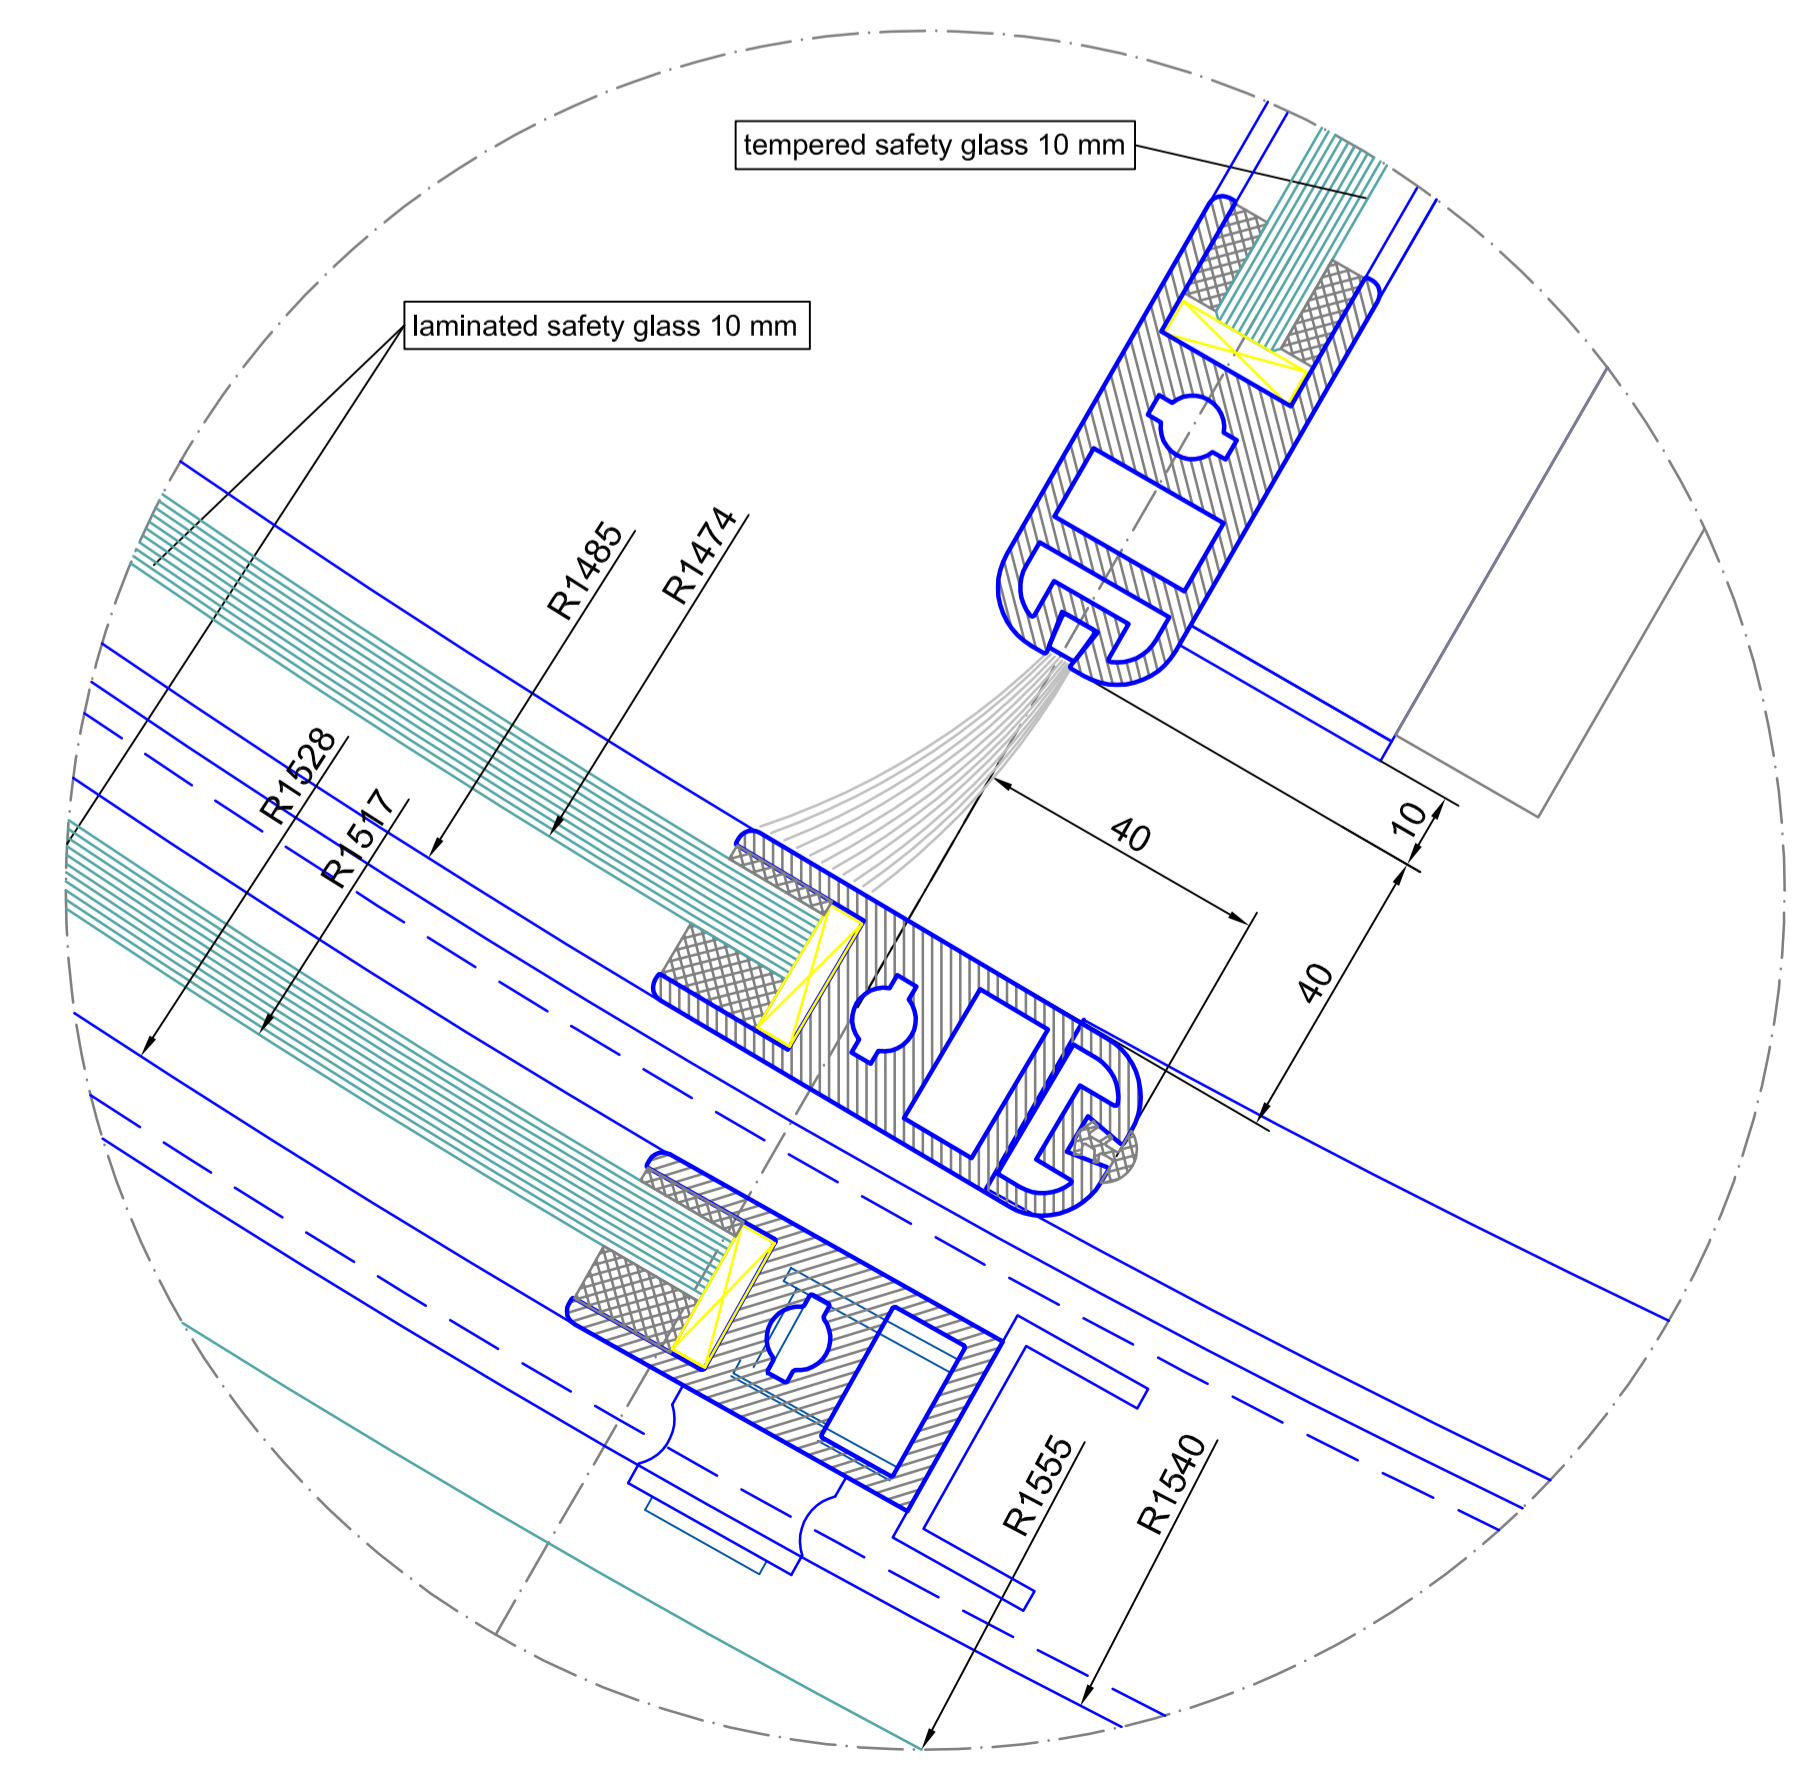

detail C
A0 - M 1:1

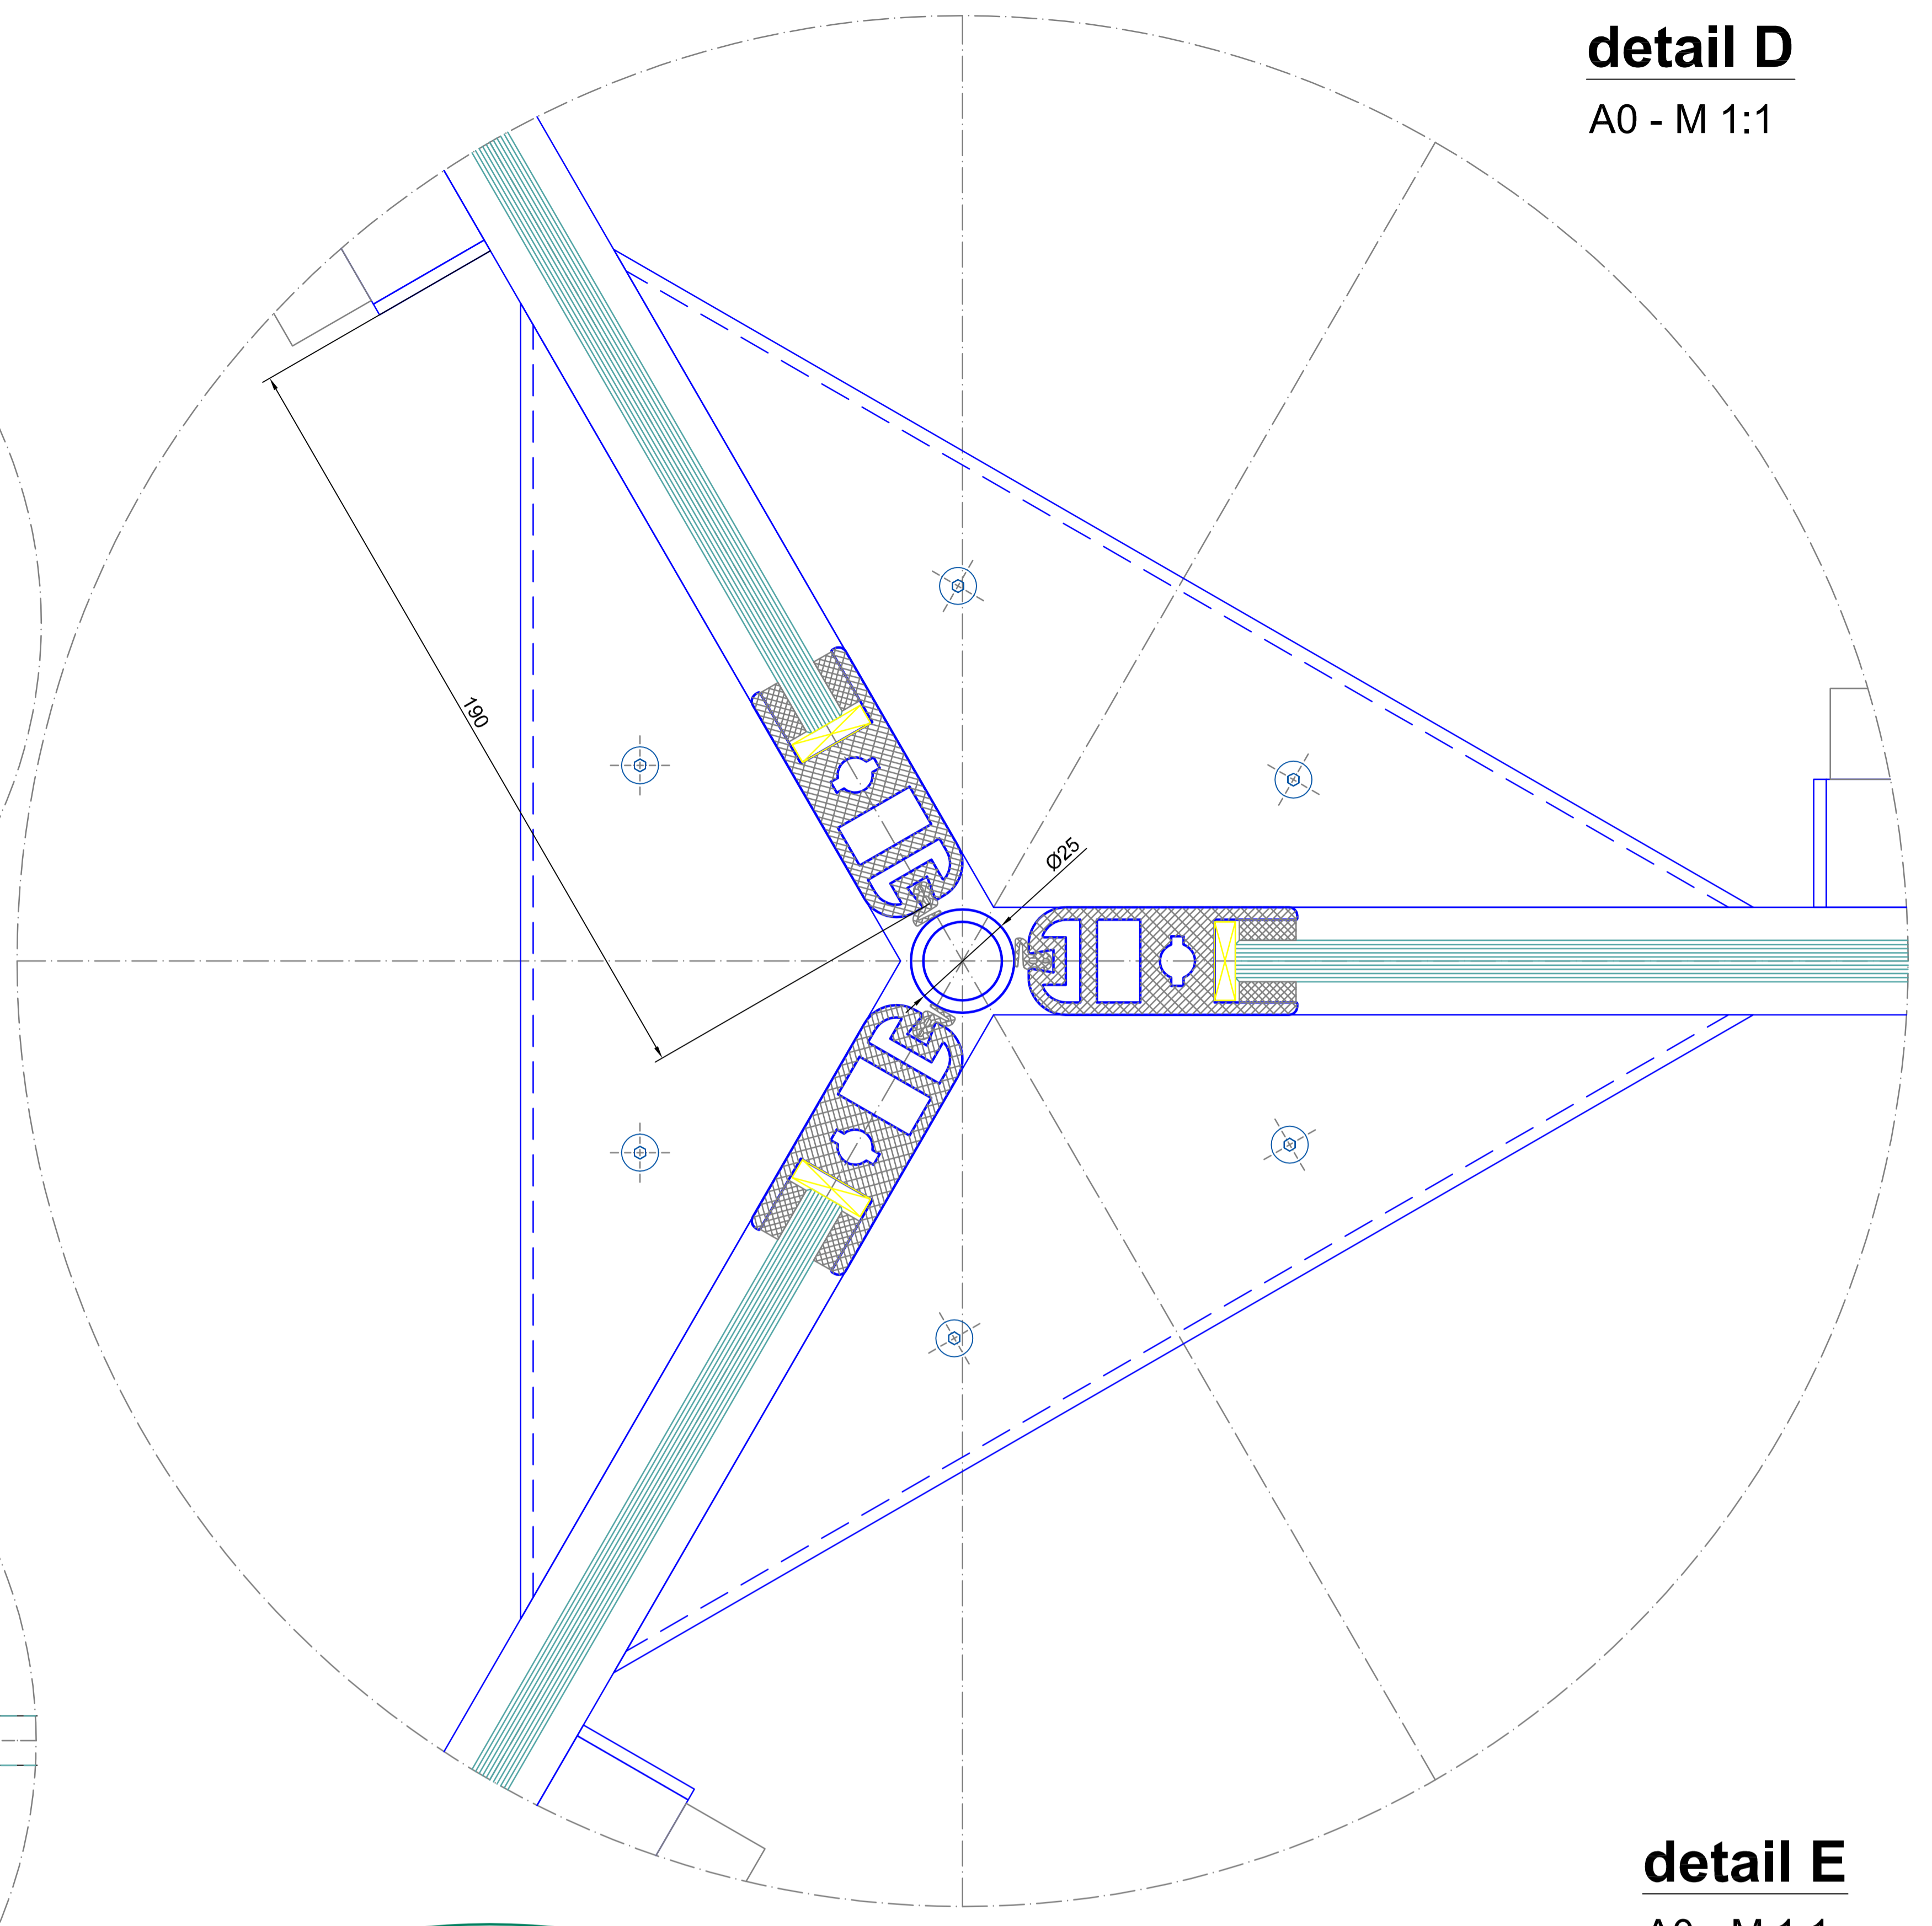

detail D
A0 - M 1:1

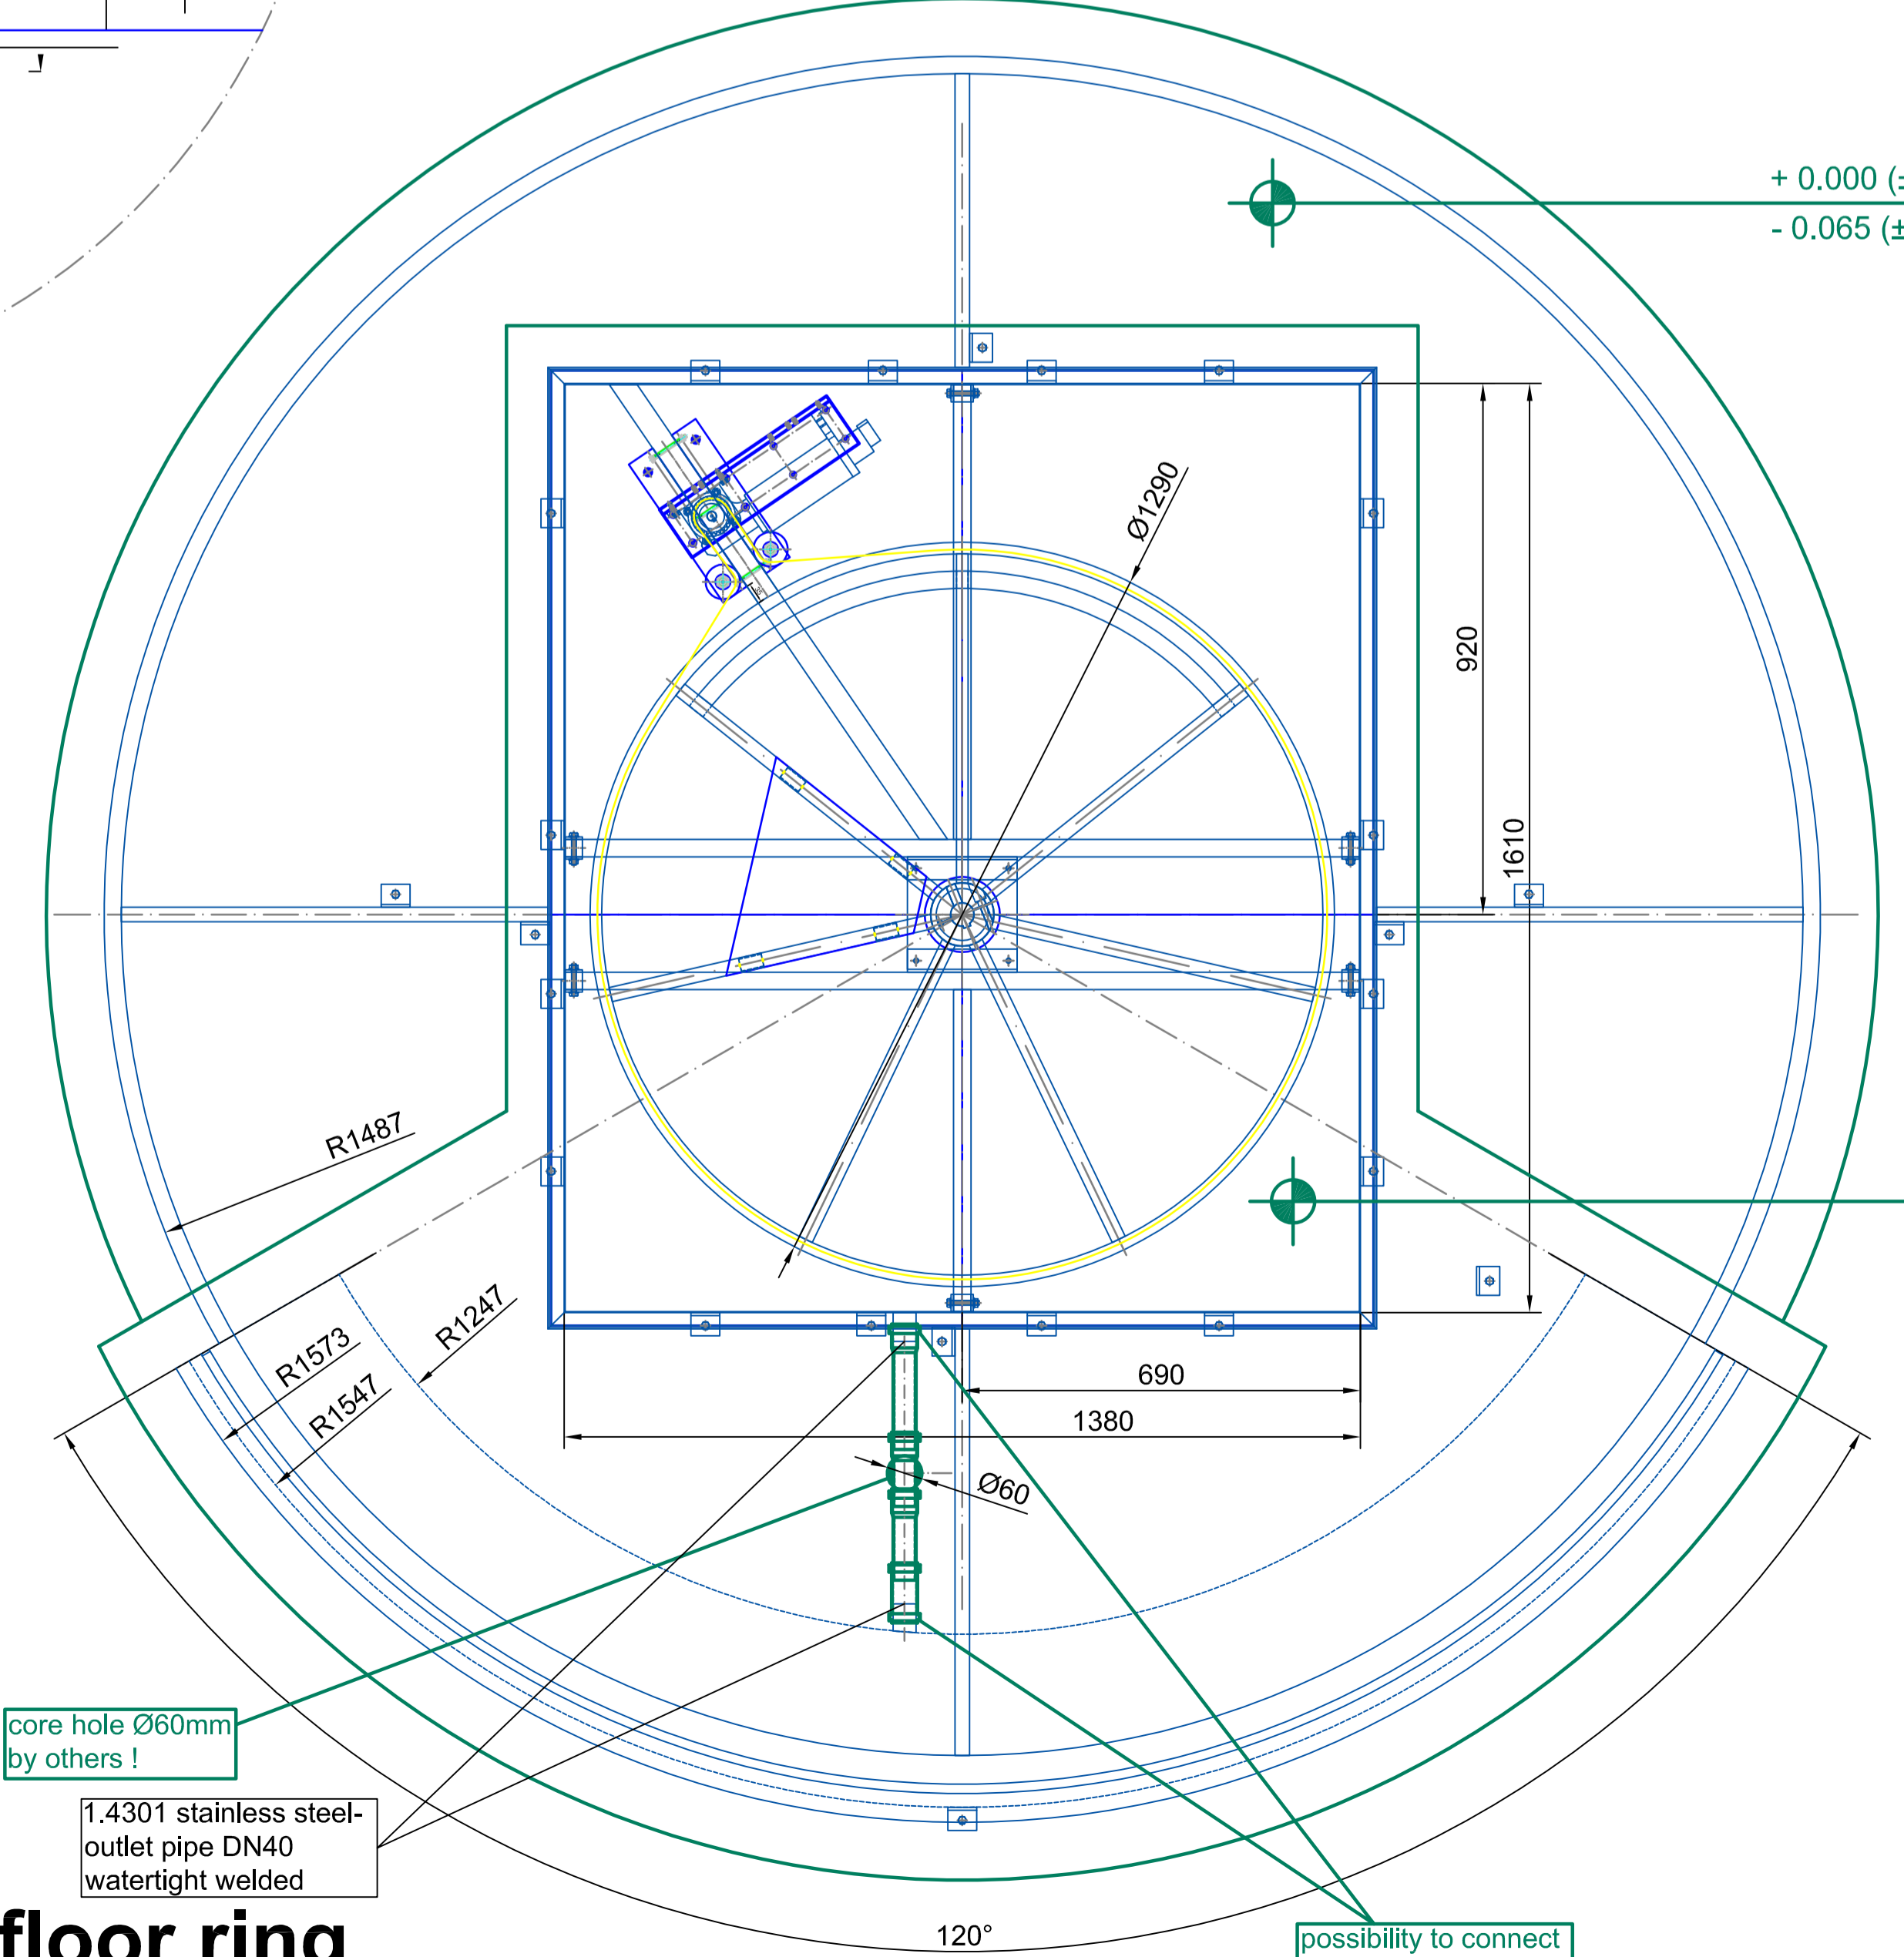

detail E
A0 - M 1:1

Surface:	All visible surfaces	304 s/s (DIN 7991)	All green marked components must be executed by others!
Drainage glass:	tempered safety glass 10 mm	tempered safety glass 10 mm	laminated safety glass 10 mm
Info:	Modifications	Scale: A0 = M 1:10	Coordination No.:
		Project: K31-V/SU/NMA-30	Date:
B L A S I G m b H Automatic Doors Carl-Benz-Street 5-15 D - 77972 Malburg		Tel: +497822 / 893 - 291 Fax: +497822 / 893 - 299 E-mail: info@blasi.info www: blasi.info	Name: Signature: Date:
Drawn:	Checked:	Approved:	Page: 02 From: 02