



vertical section

vertical section - passage area

A0 - M 1:2


outside

inside

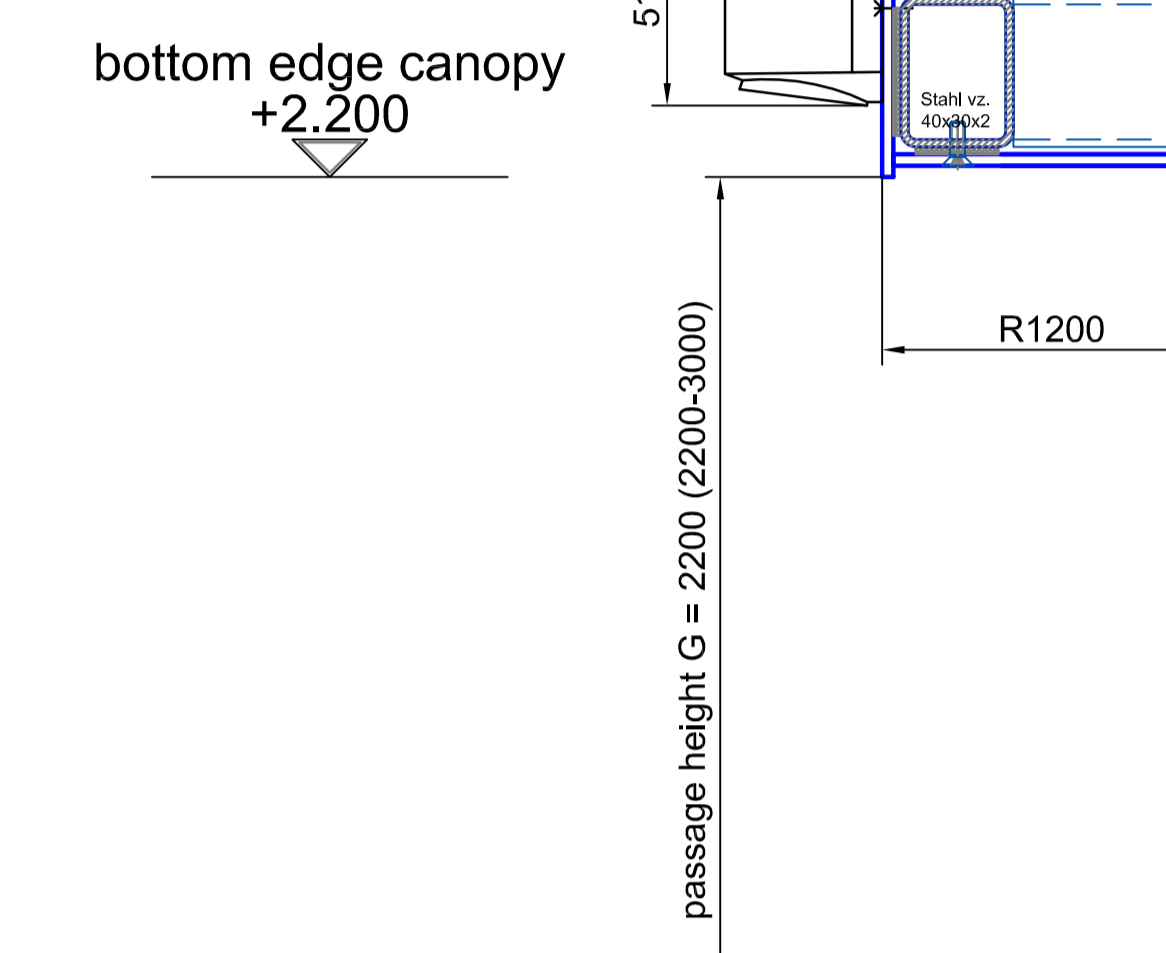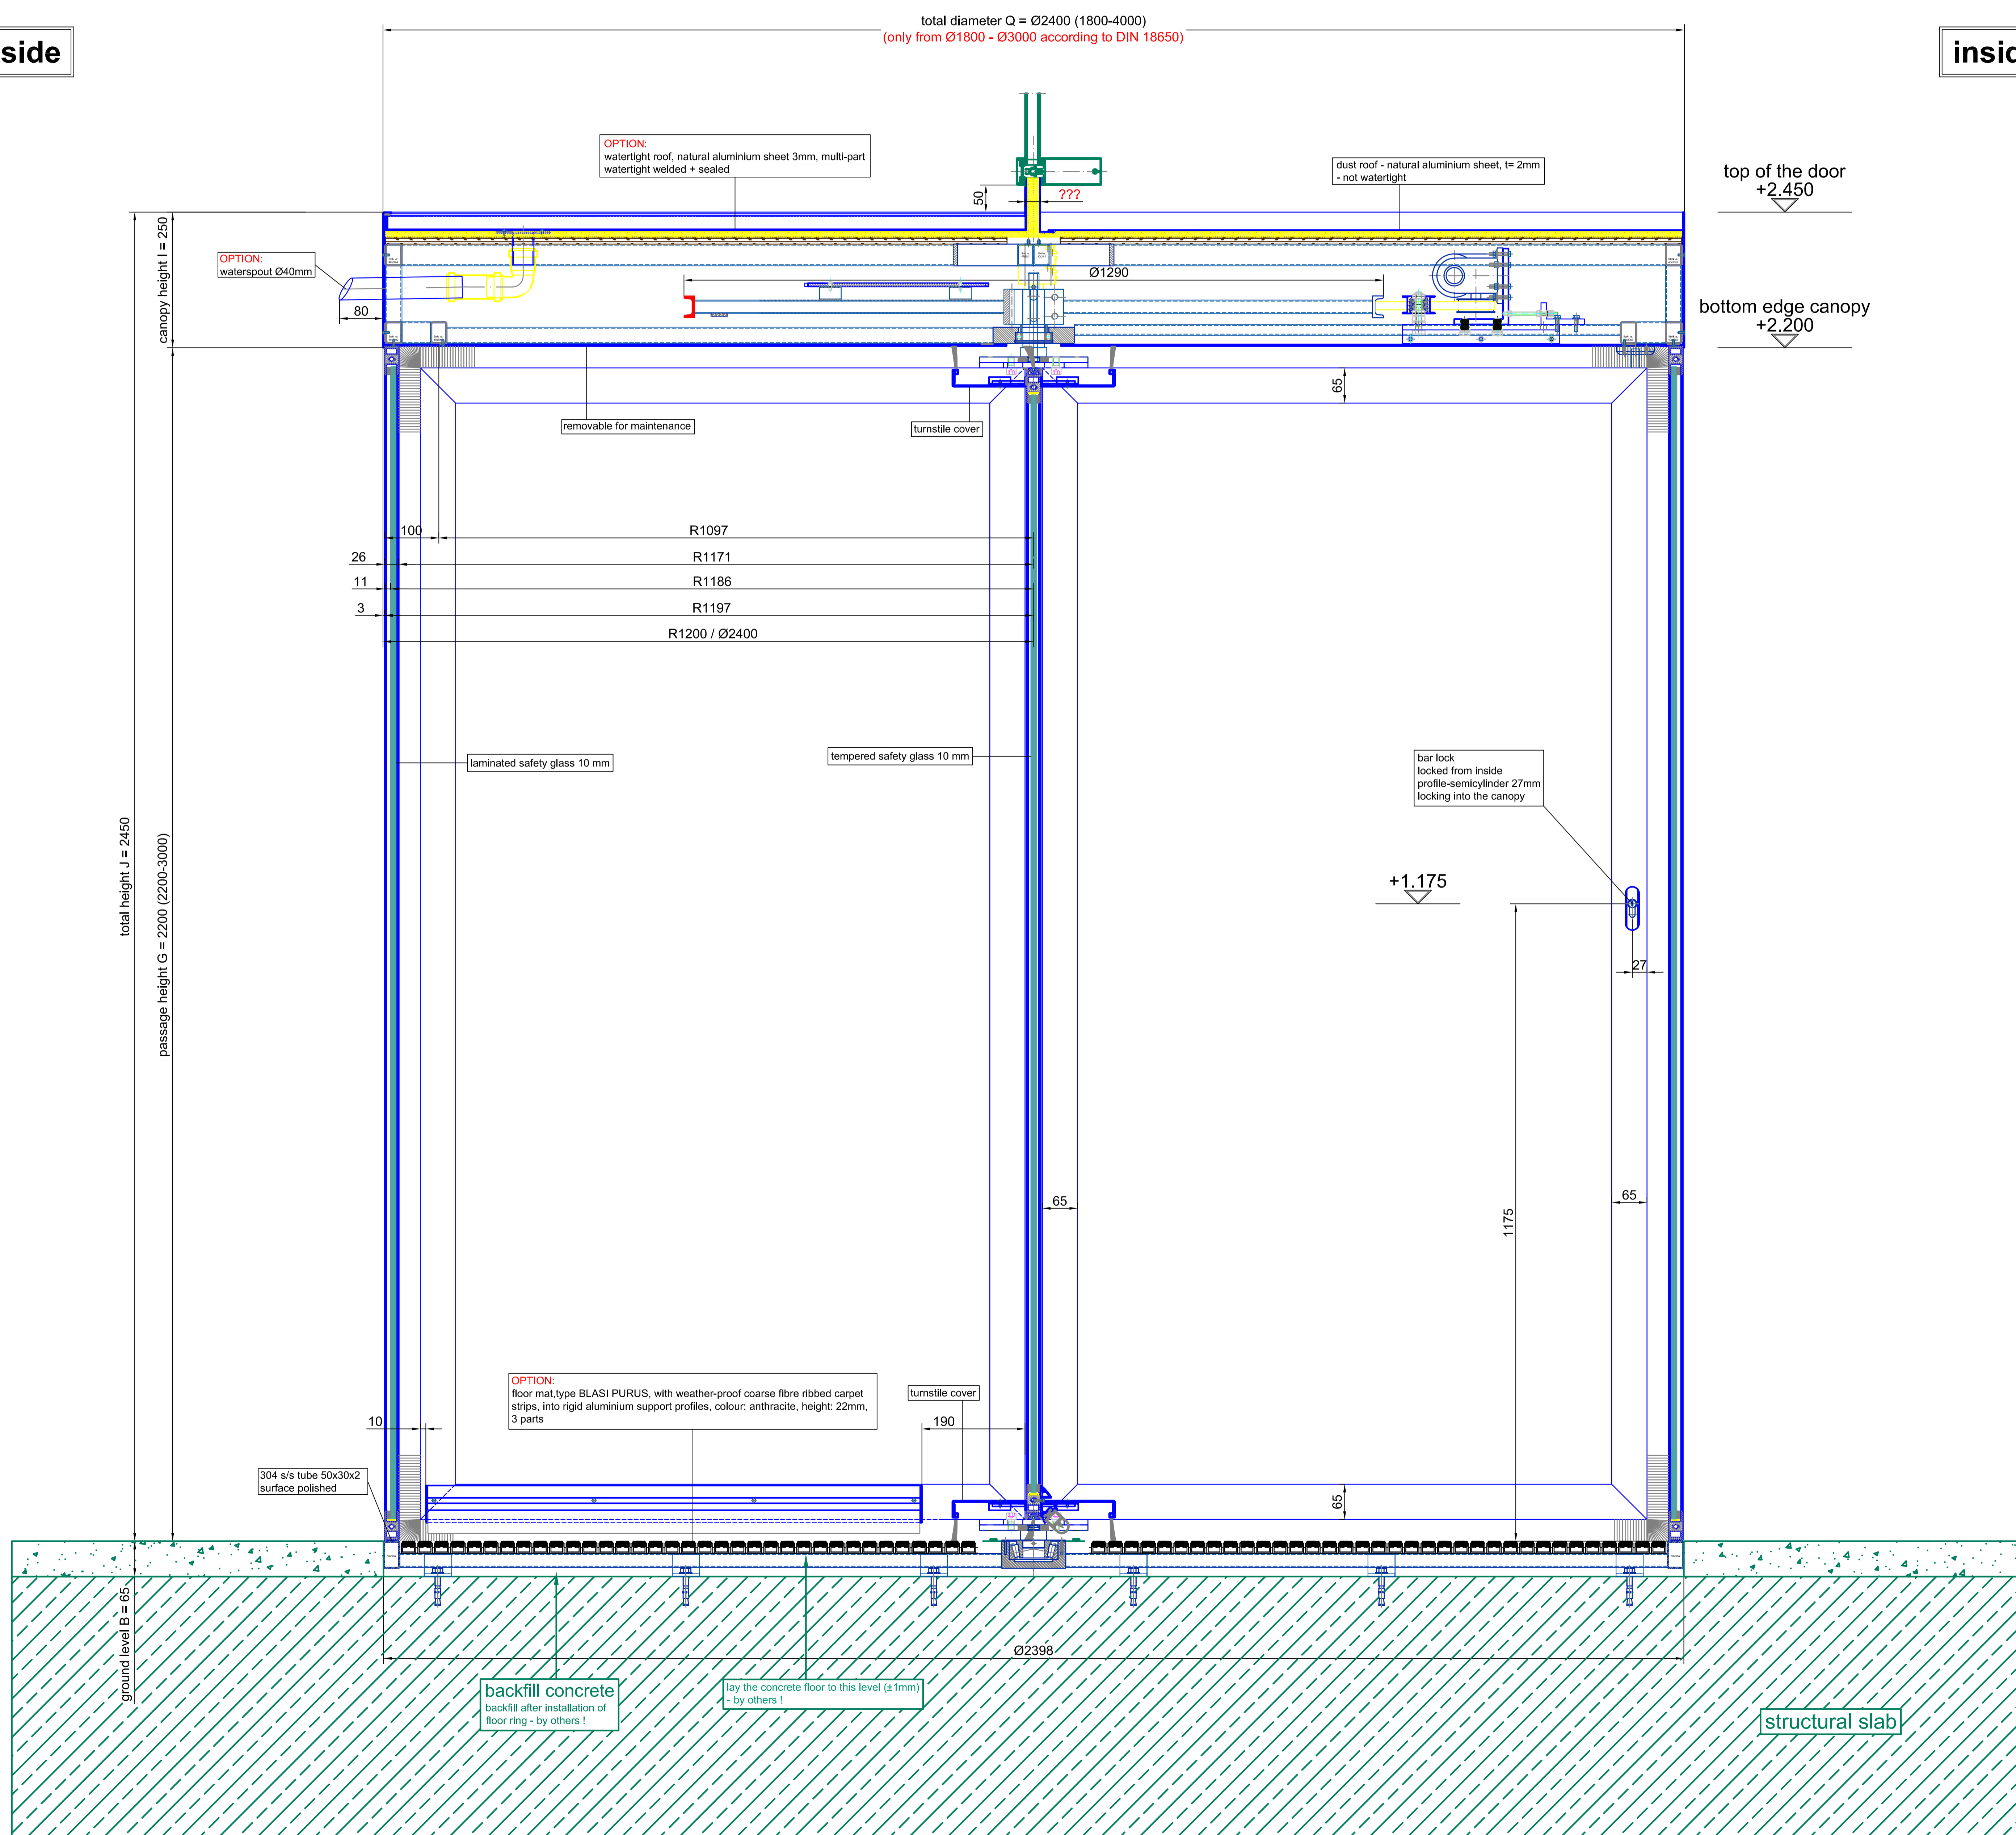


vertical section - passage area

A0 - M 1:2

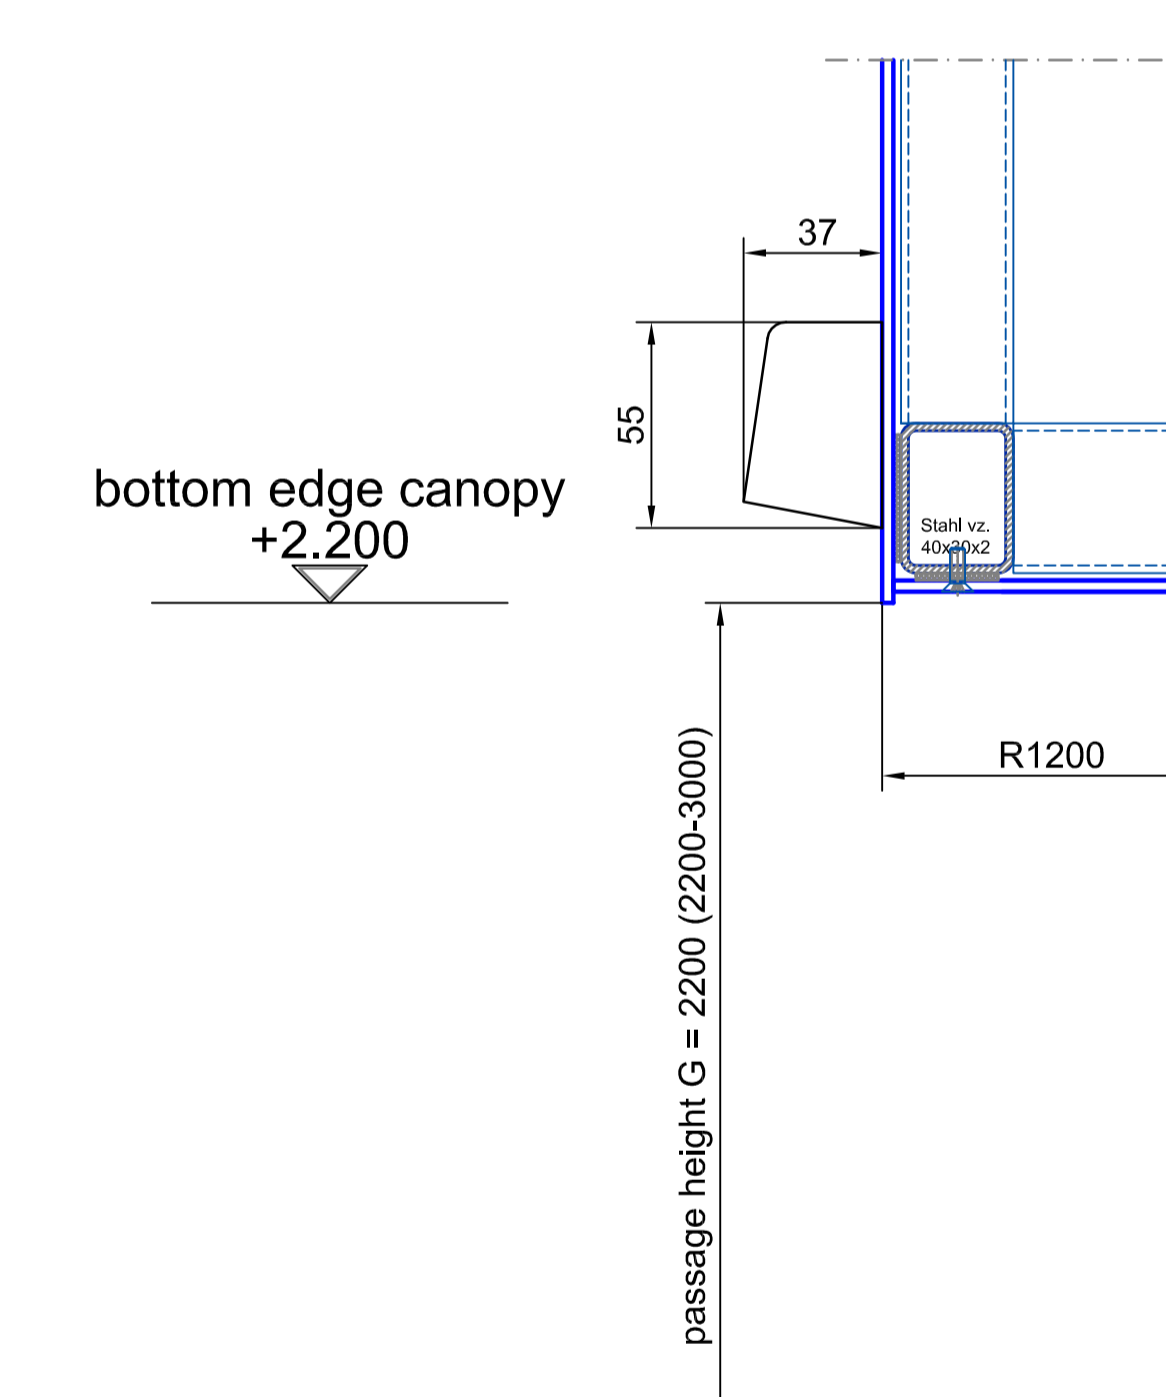


FFL
±0.000 (±1)
-0.065 (±1)
SSL

Surface:	All visible surfaces 304 s/s (DIN 7991)	All green marked components must be executed by others!!!
Single glasses:	tempered safety glass 10 mm	laminated safety glass 10 mm
Double glasses:		
Notes:	<p>Scale: A0 - M 1:5 Type: K31-V-24 Project: SAMPLE DRAWING ONLY</p> <p>BLASI B L A S I G m b H Carl-Benz-Str. 4-15 D - 77972 Malburg</p> <p>Tel: +497822 / 893 - 291 Fax: +497822 / 893 - 299 E-mail: info@blasi.info www.blasi.info</p>	
Checked:	Arranger:	Confirmation No. / Date / Name
		Page 01 / 02

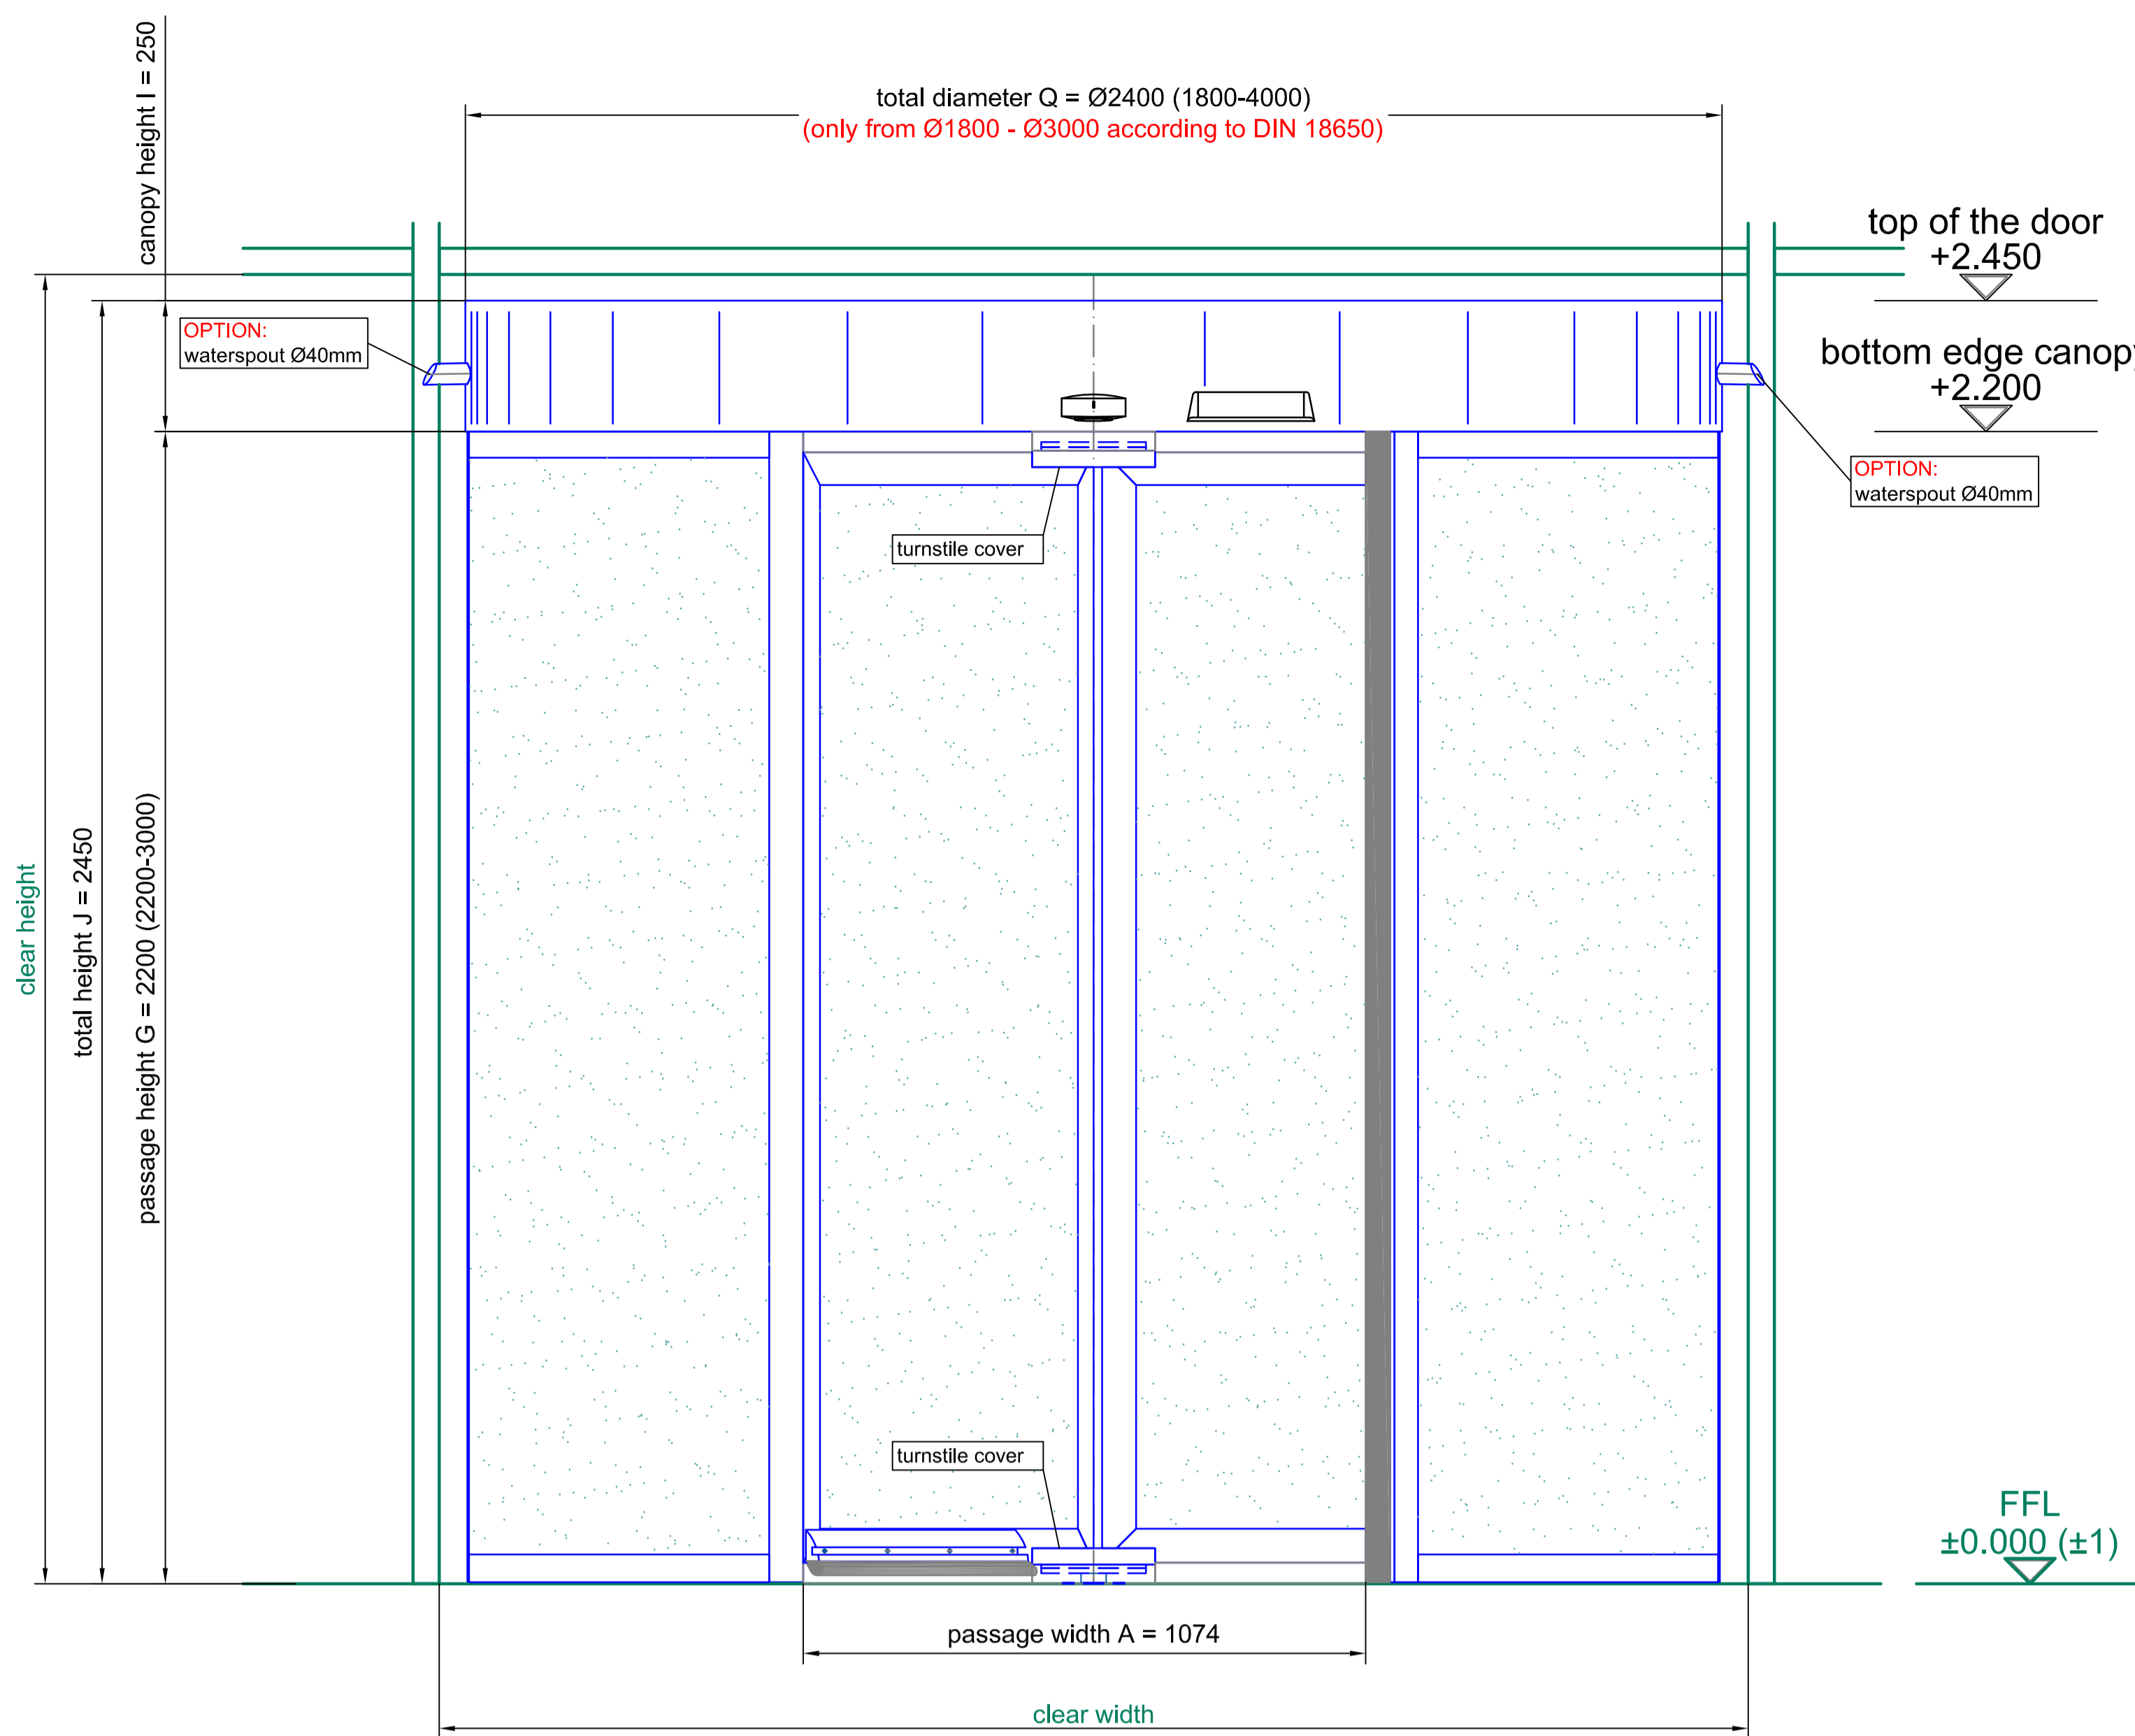


front elevation - outside

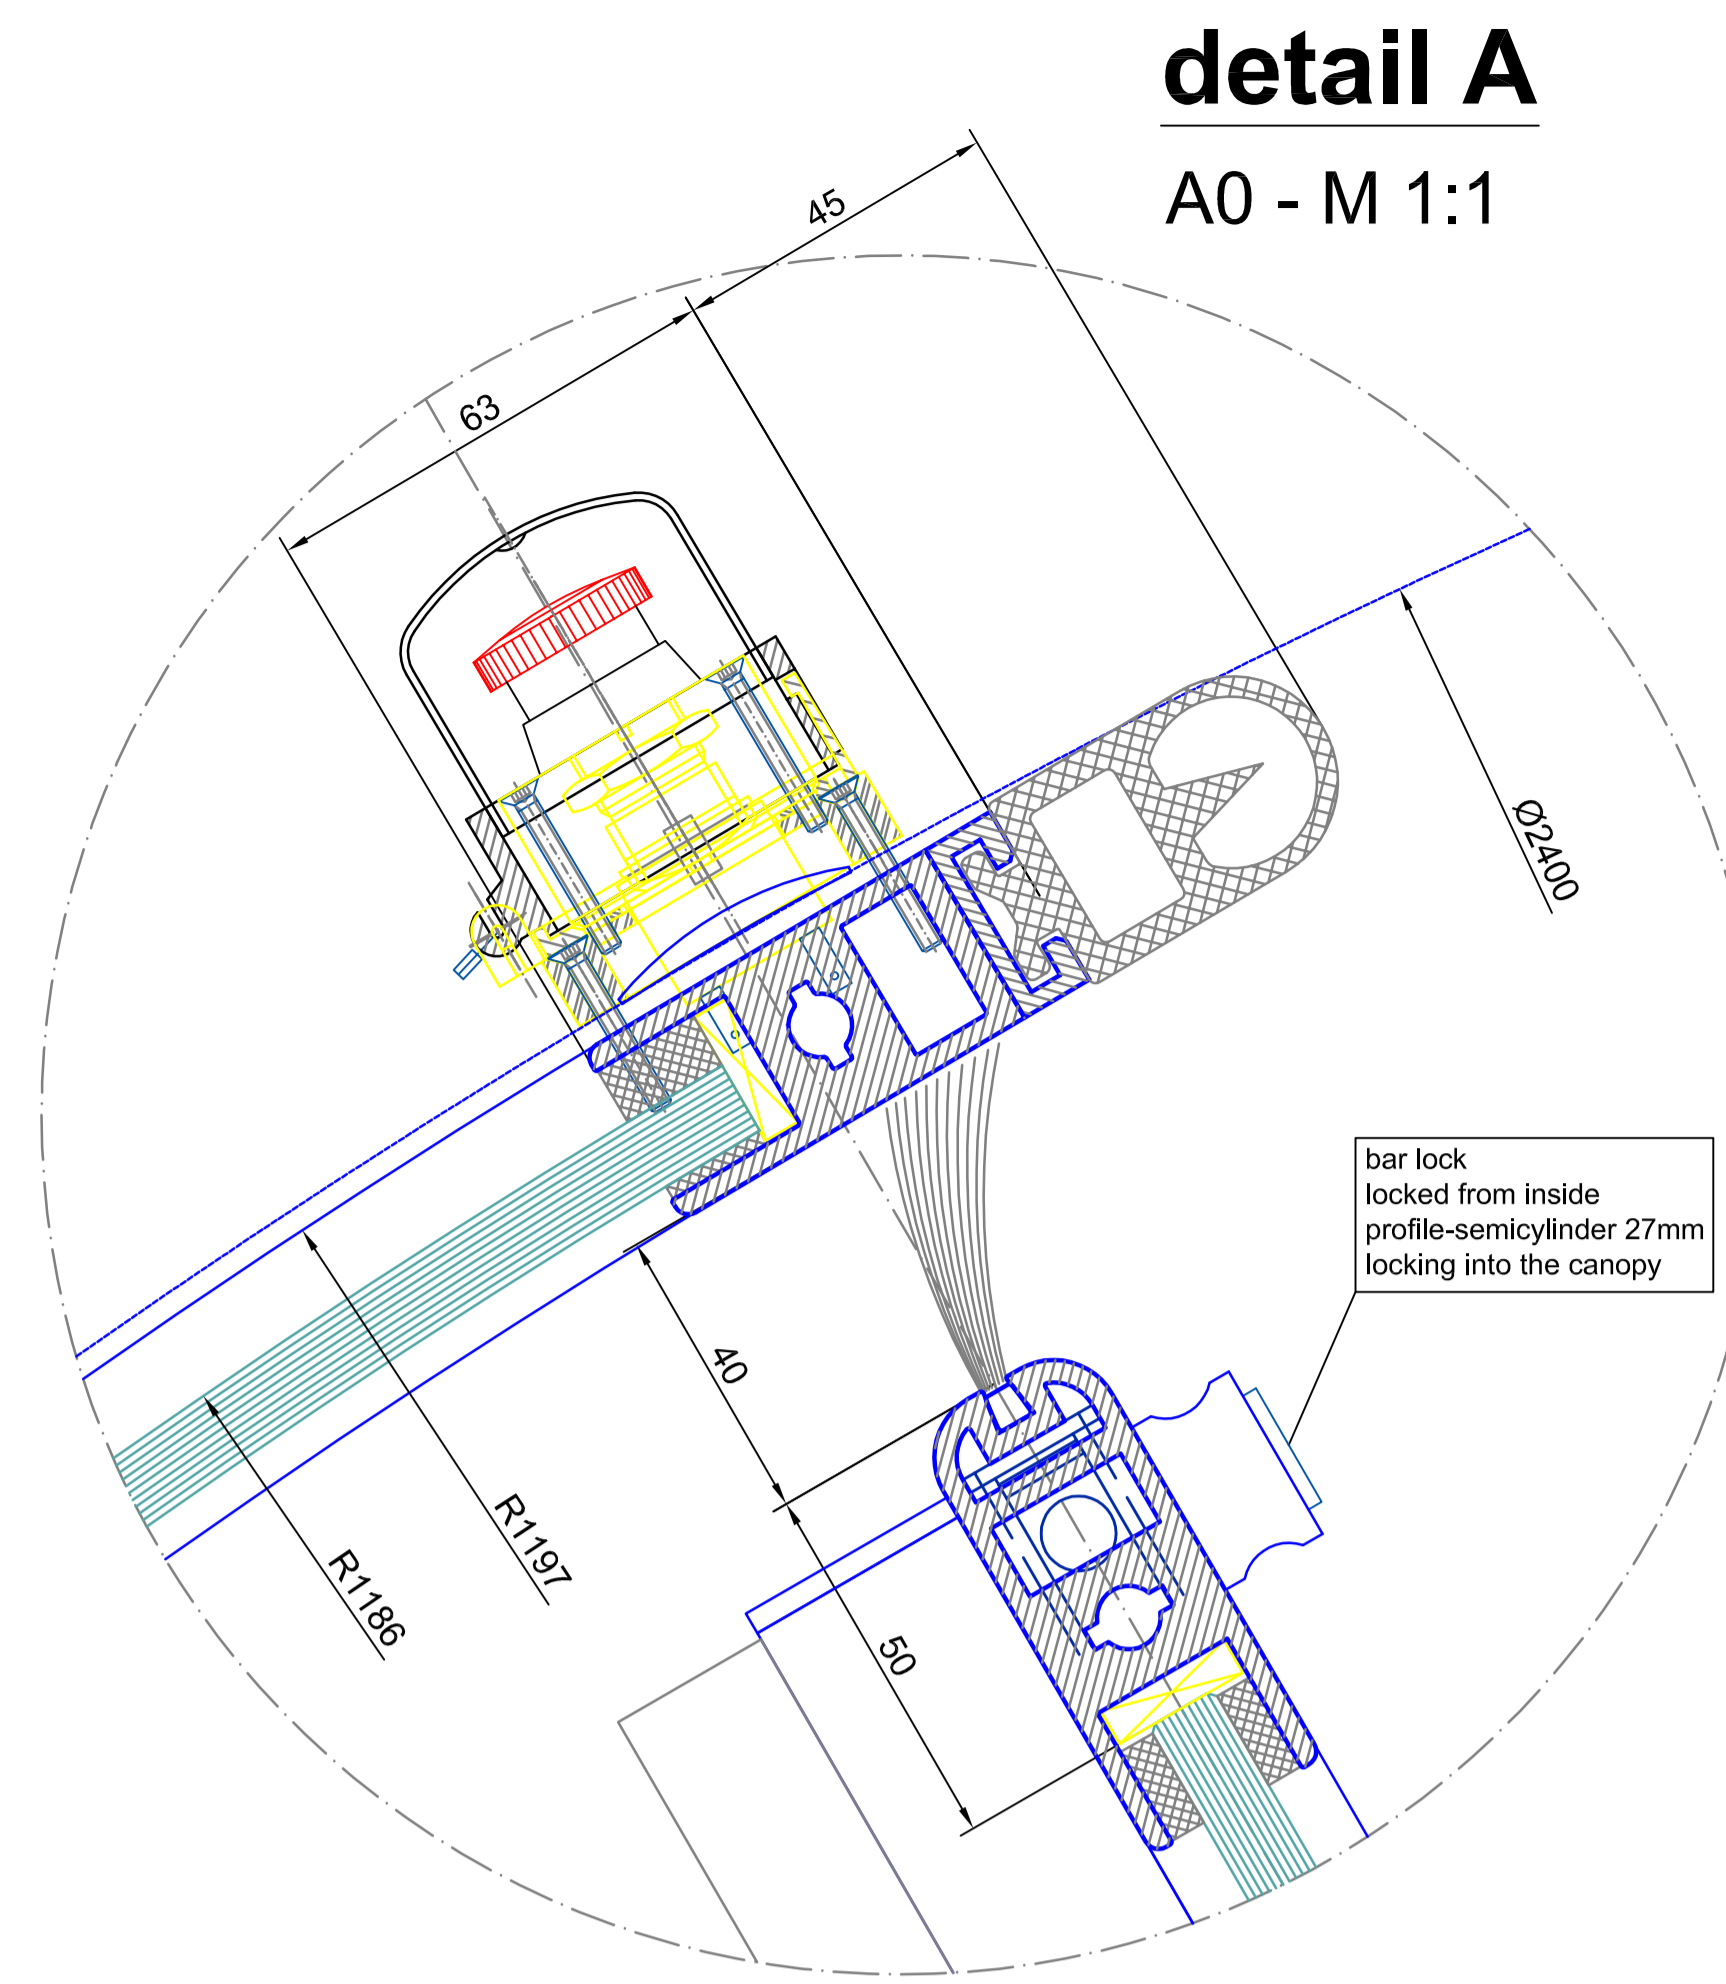


detail A

A0 - M 1:1

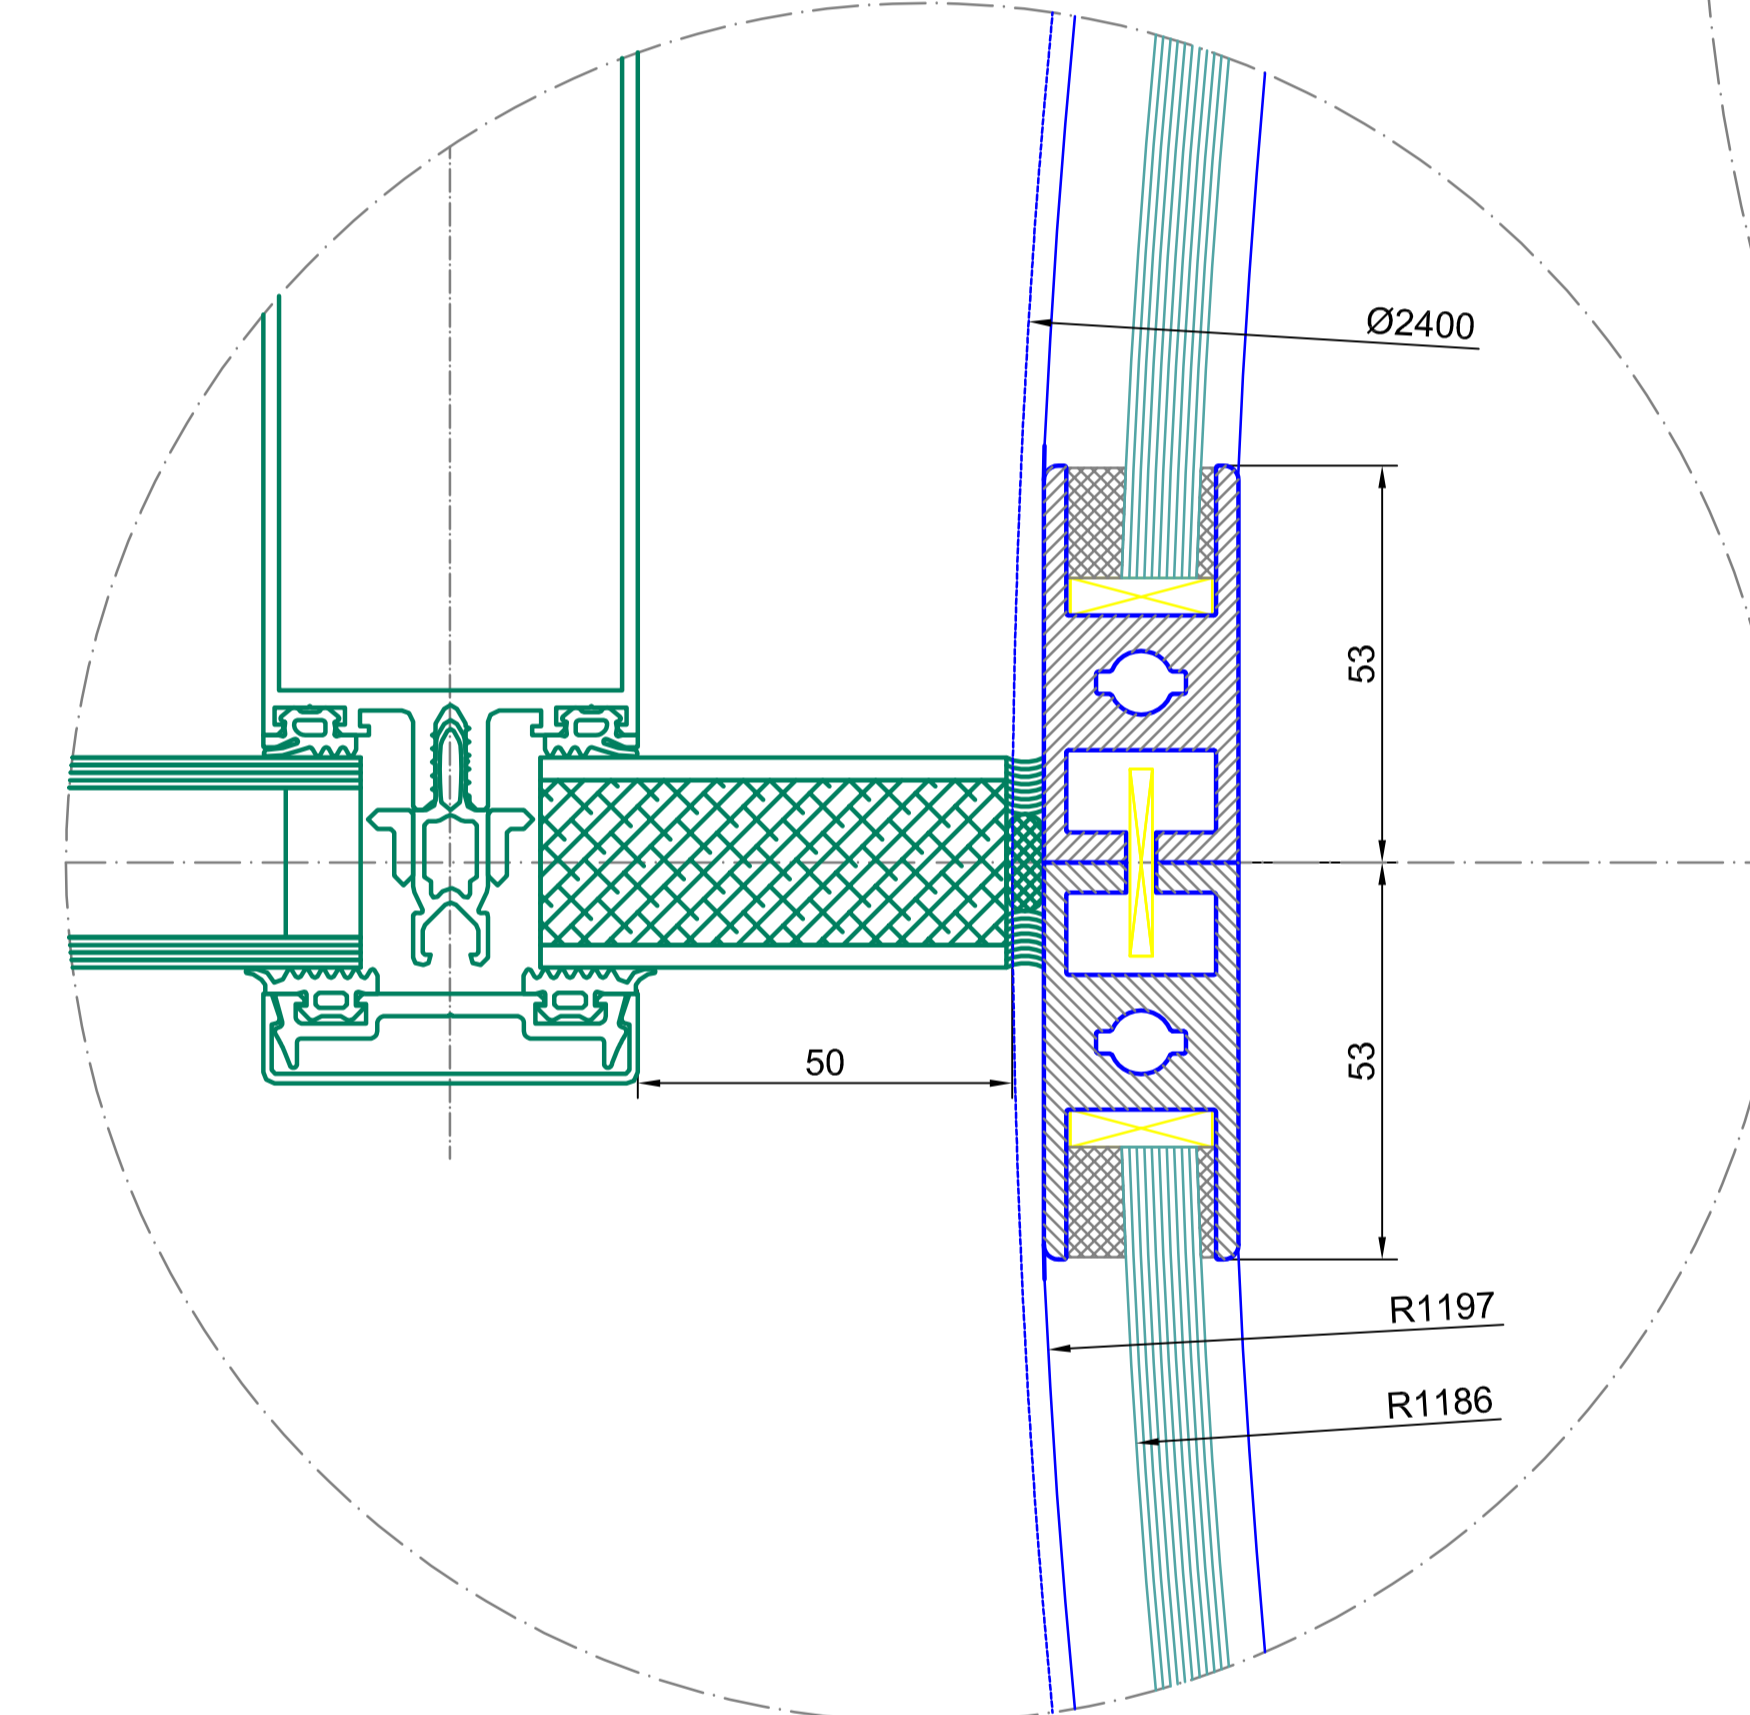


detail B

A0 - M 1:1

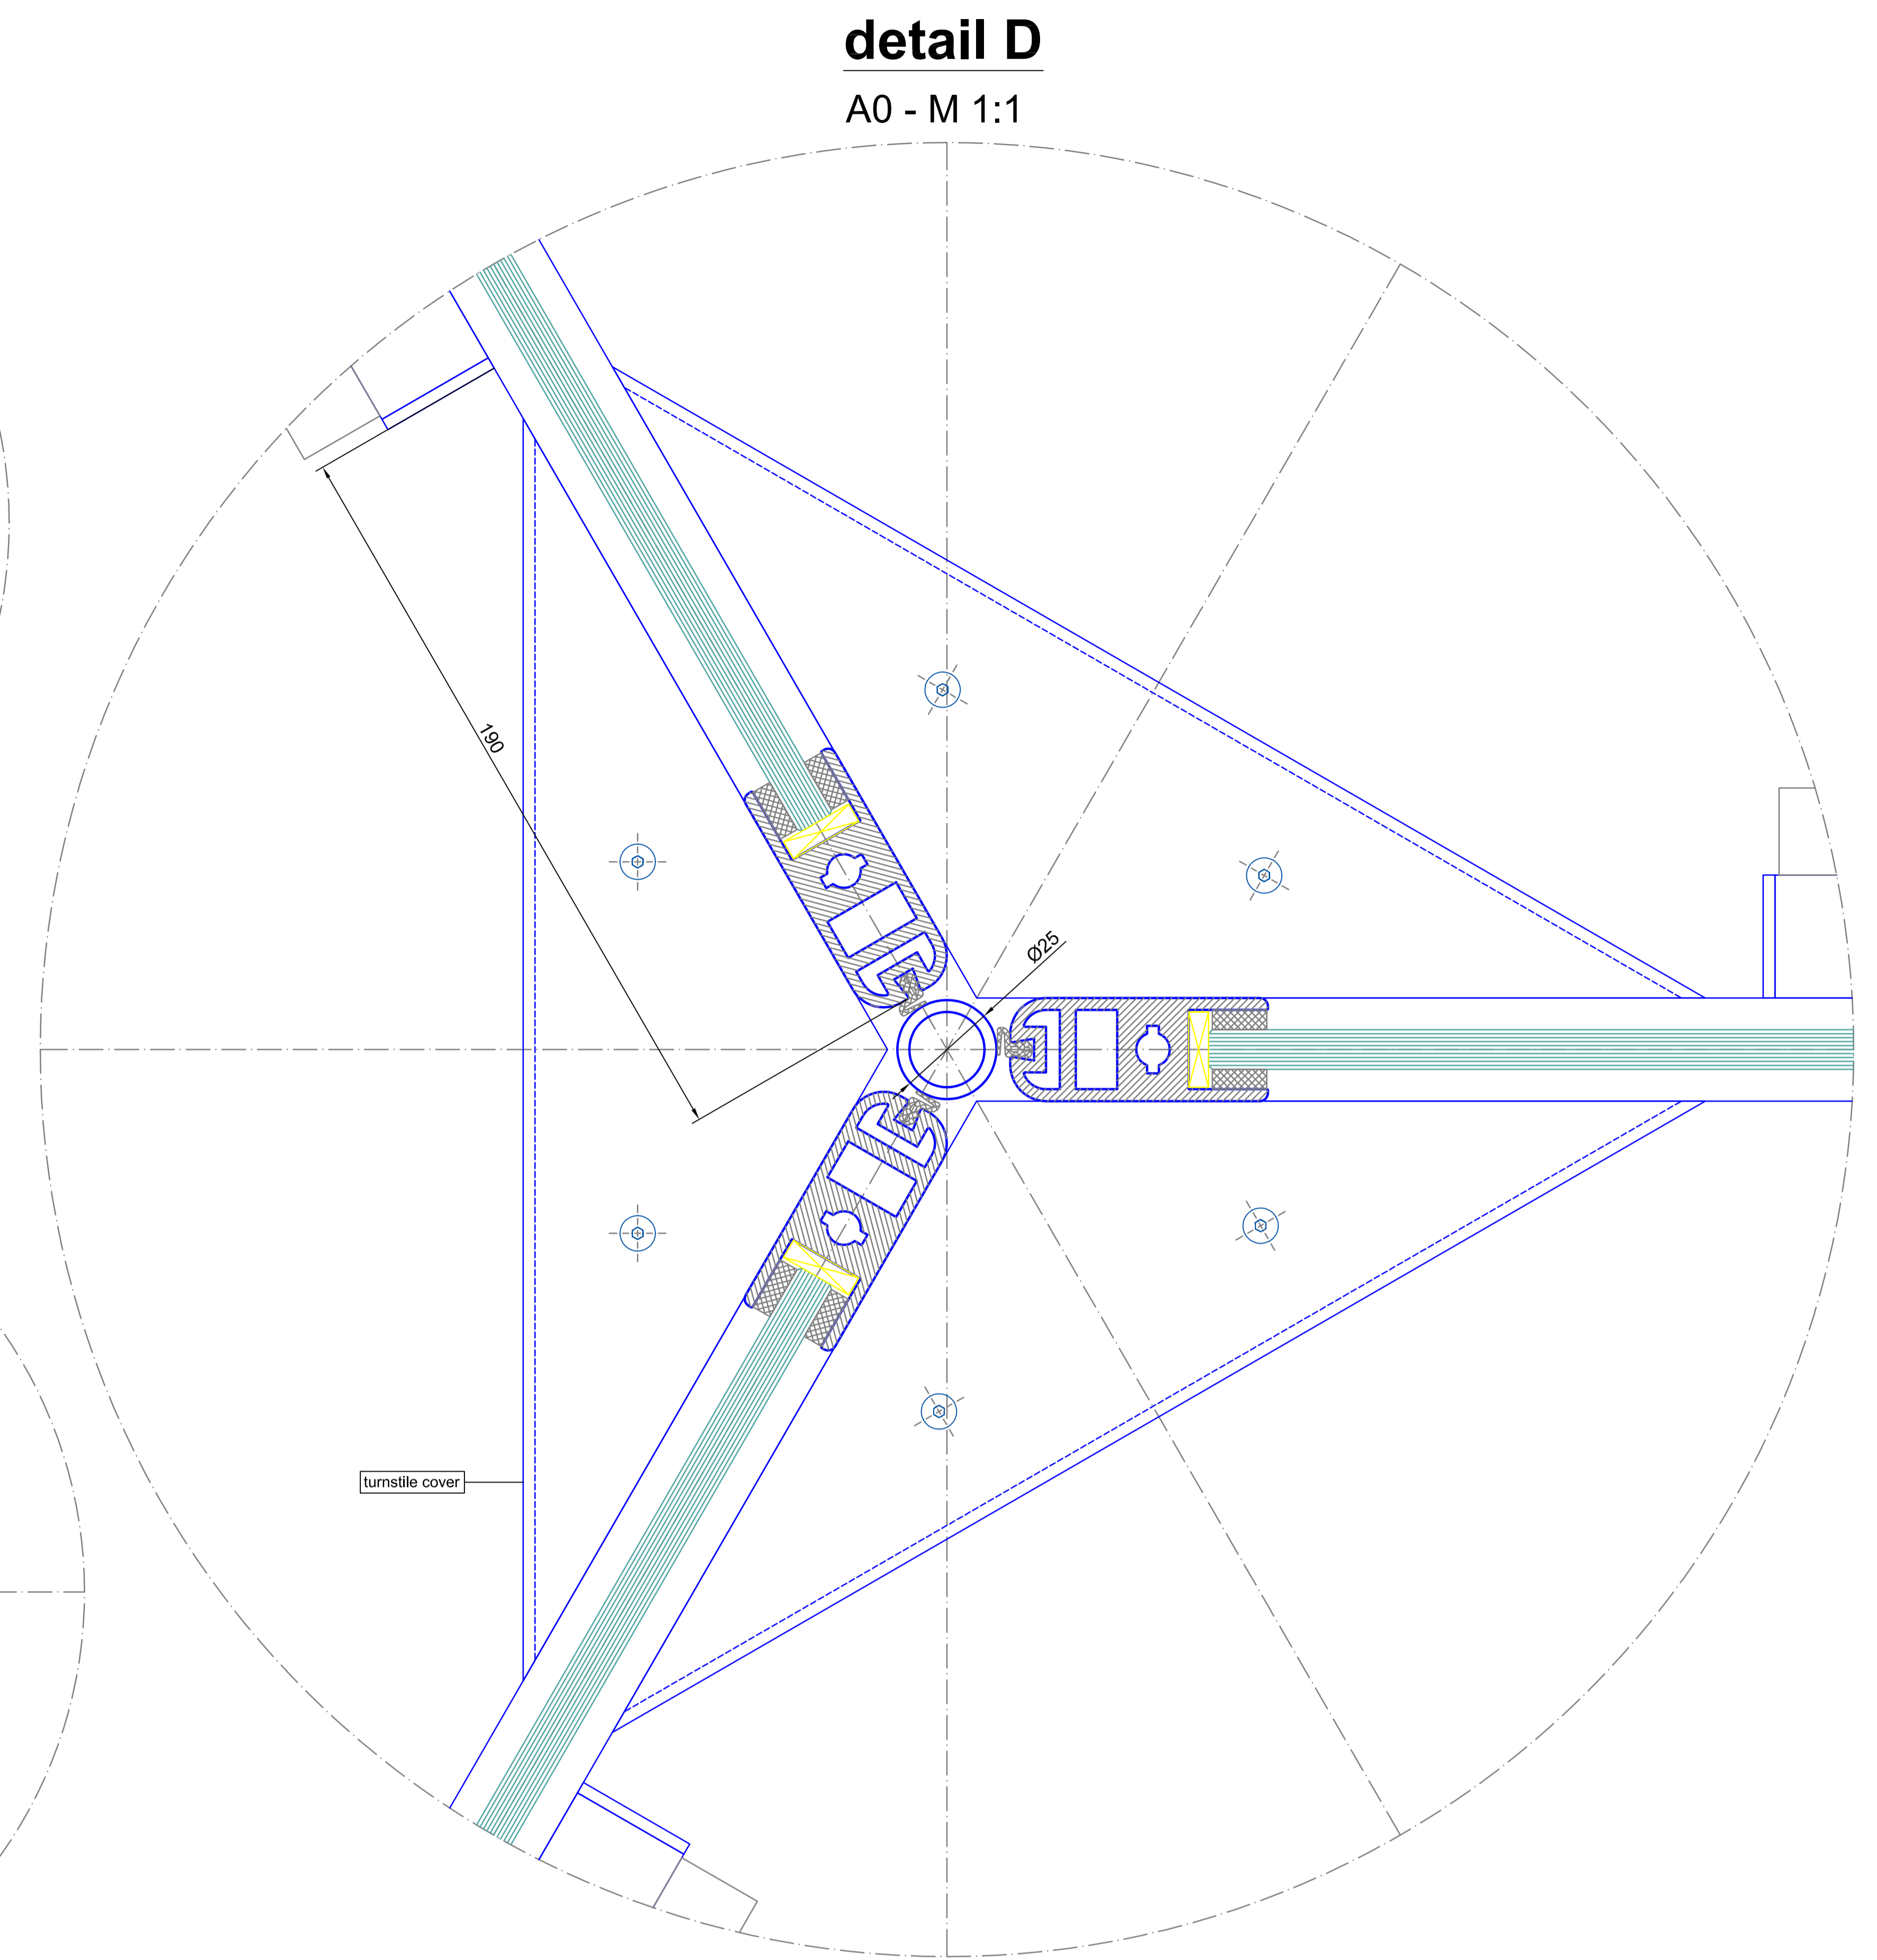


detail D

A0 - M 1:1

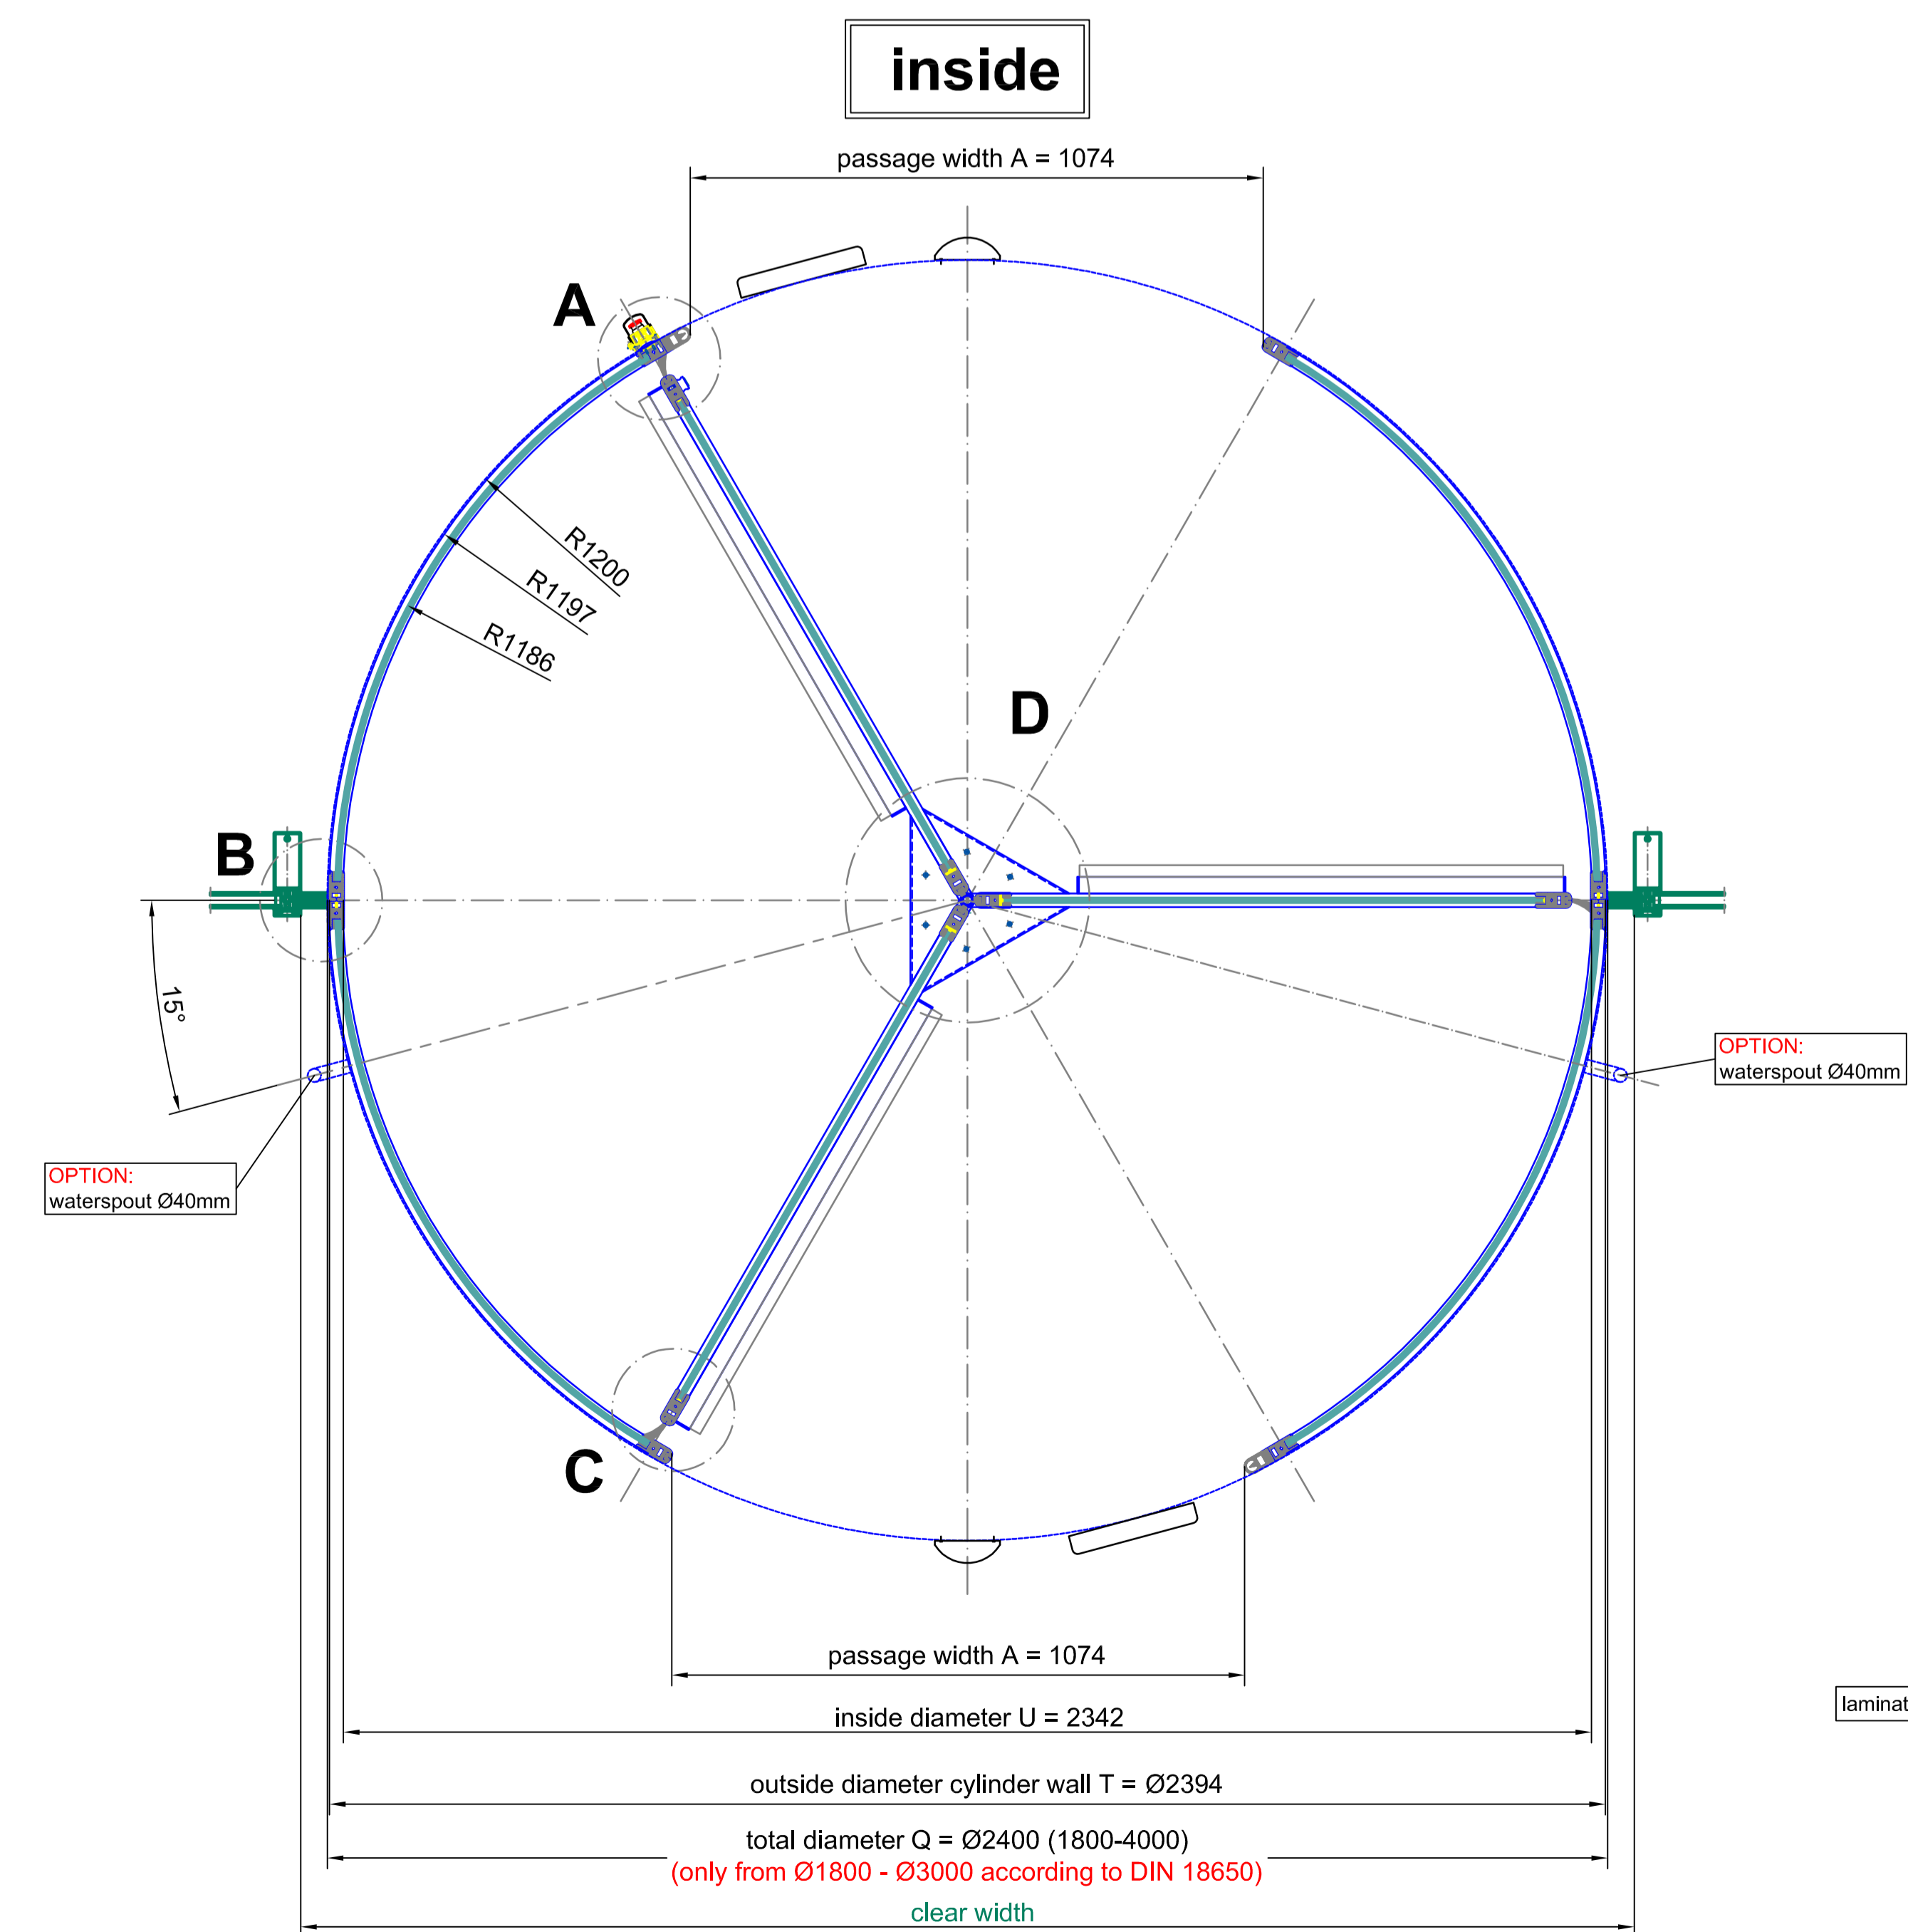

outside plan view

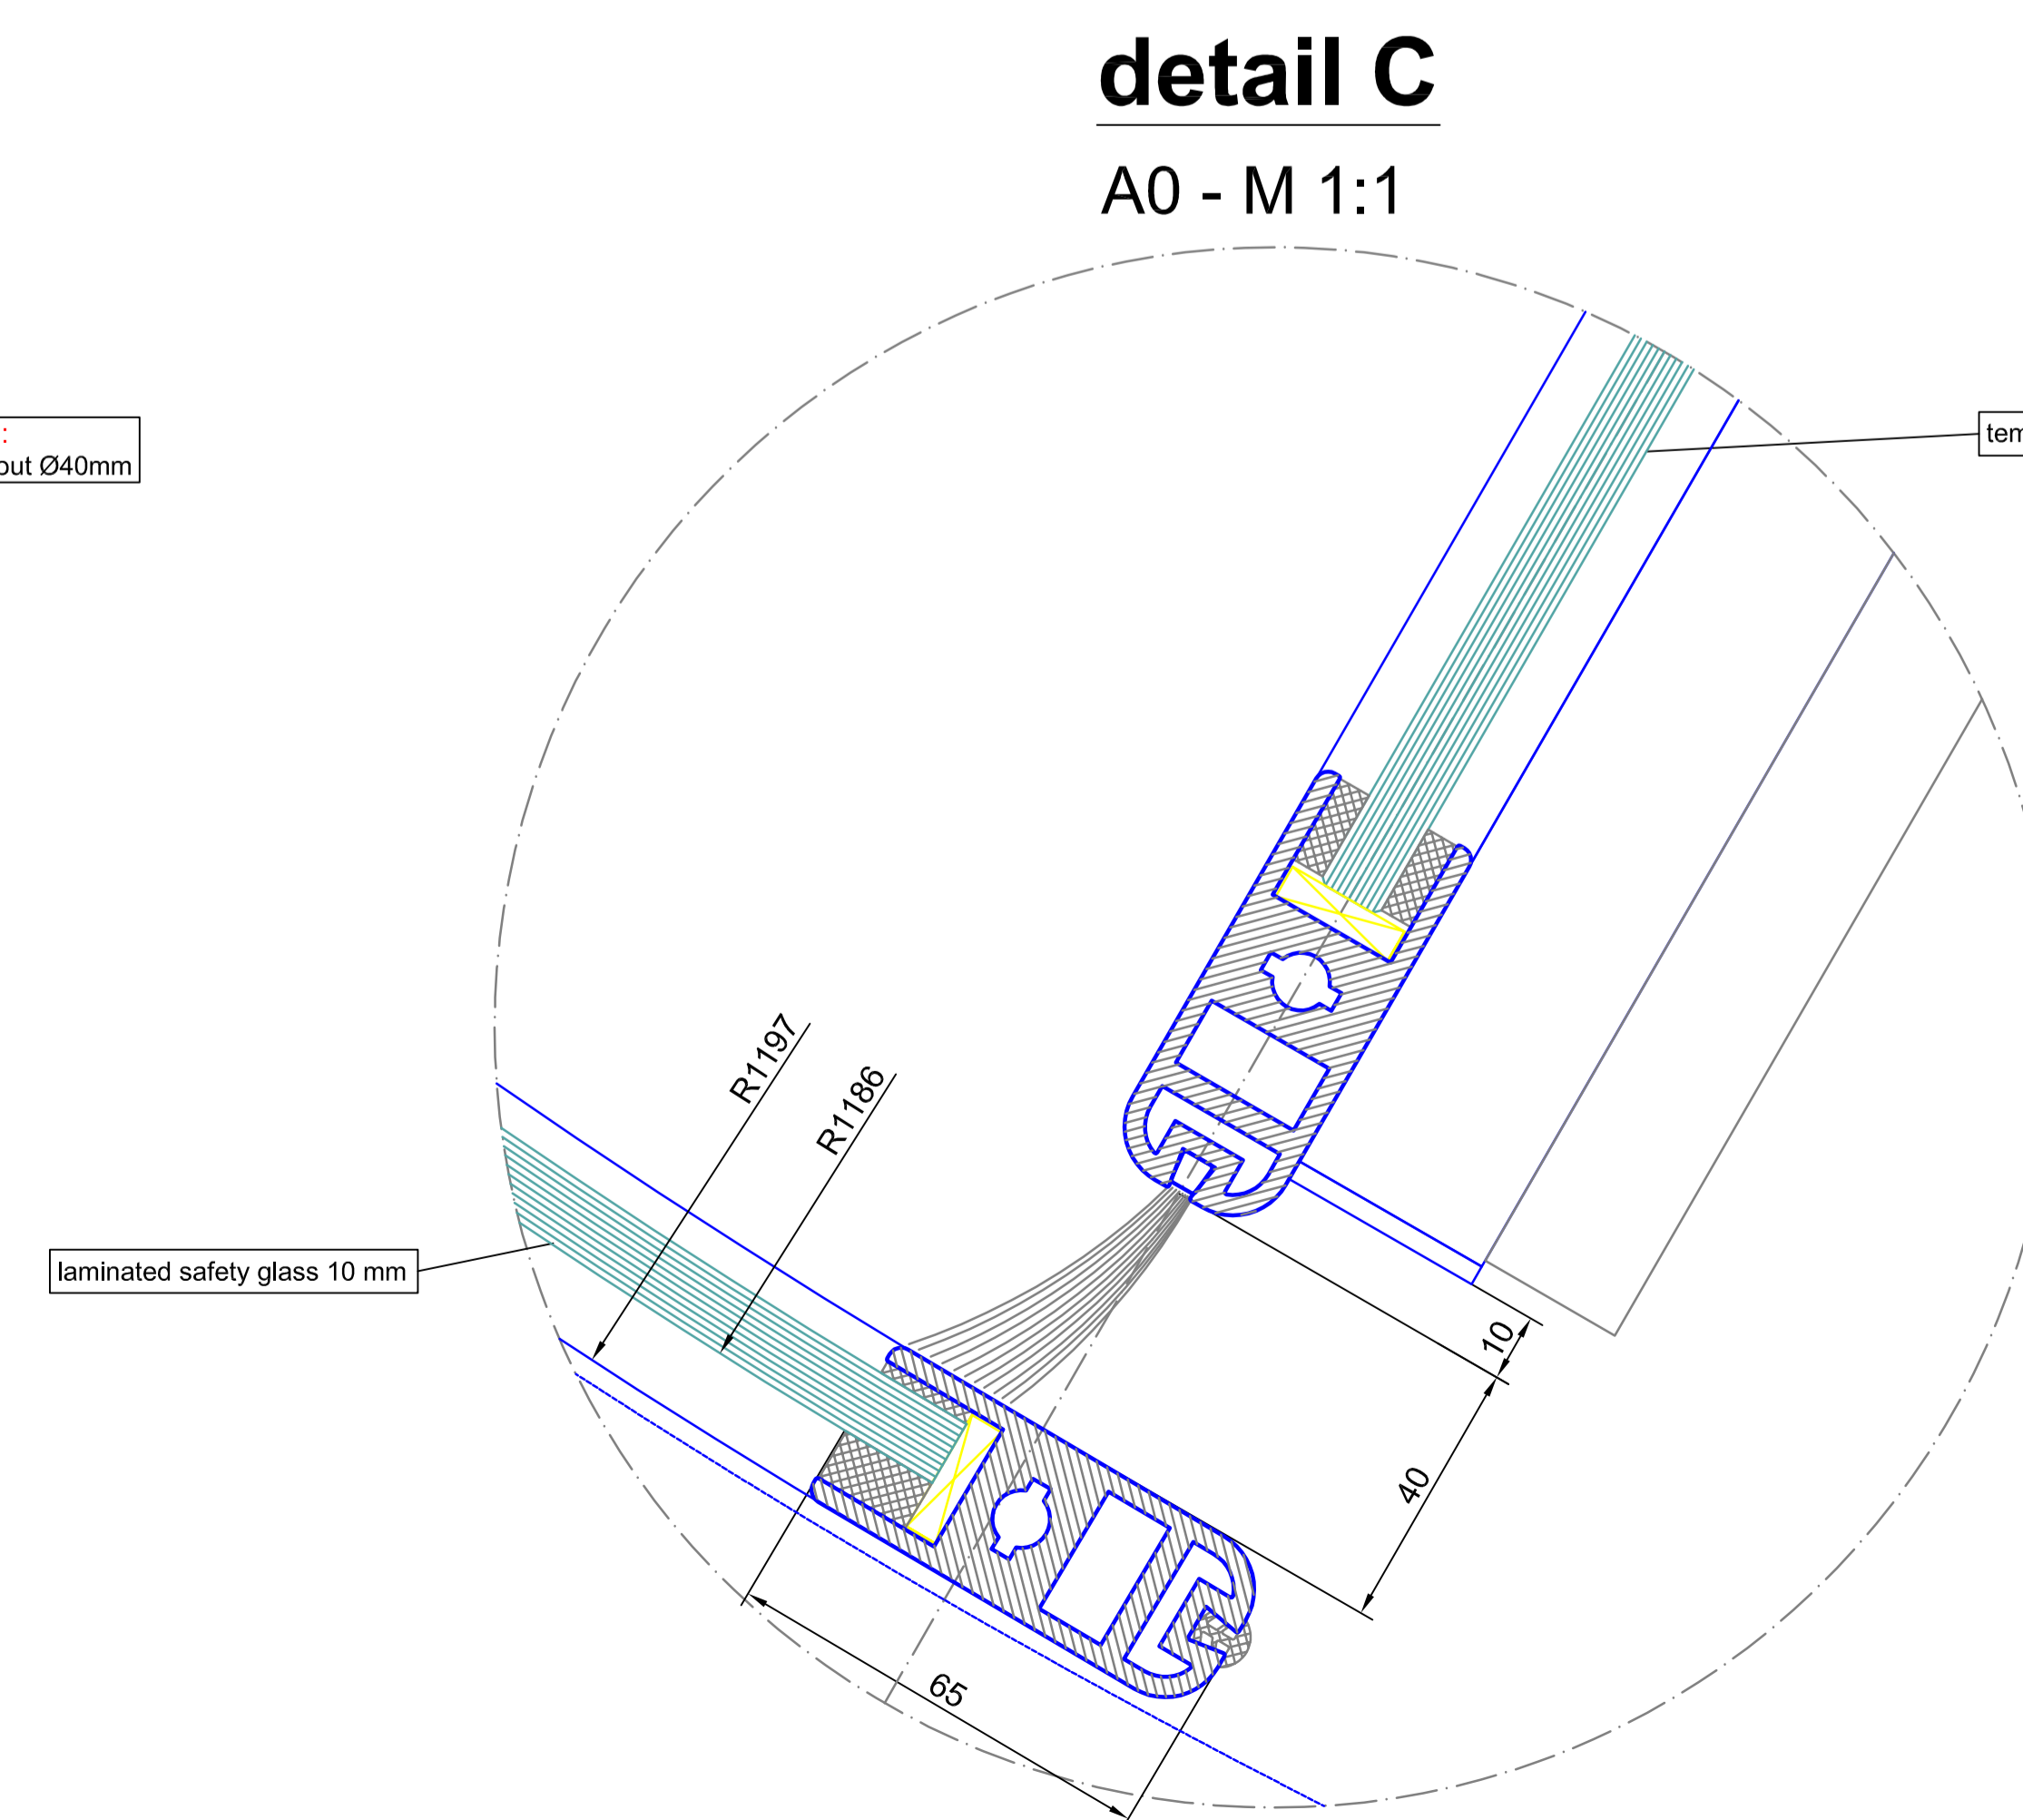

detail C

A0 - M 1:1

Surface:	All visible surfaces 304 ss (DIN 7991)	All green marked components must be enclosed by others!!!
Shaft glass:	tempered safety glass 10 mm	laminated safety glass 10 mm
Cover glass:		
Scale:	A0 = M 1:10	Confirmation No.:
Type:	K31-V-24	Date:
Project:	SAMPLE DRAWING ONLY	Name:
Contractor:		
Drawing No.:		Page:
Checked:		02
Arranger:		02

This drawing is the sole property of BLASI. It is not allowed to be duplicated or to be released to a third party. Technical modifications are under reserve.