



vertical section - dust roof / outside

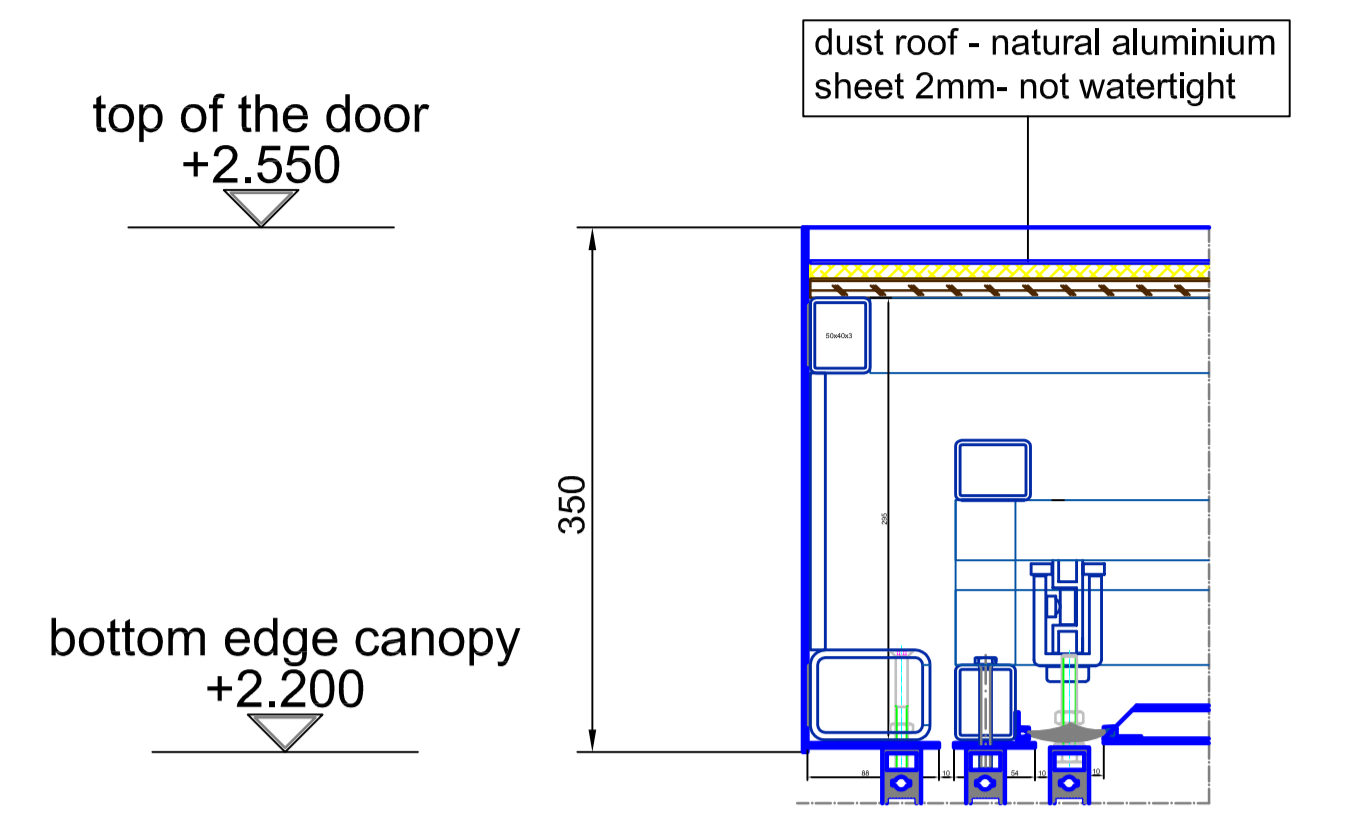

vertical section

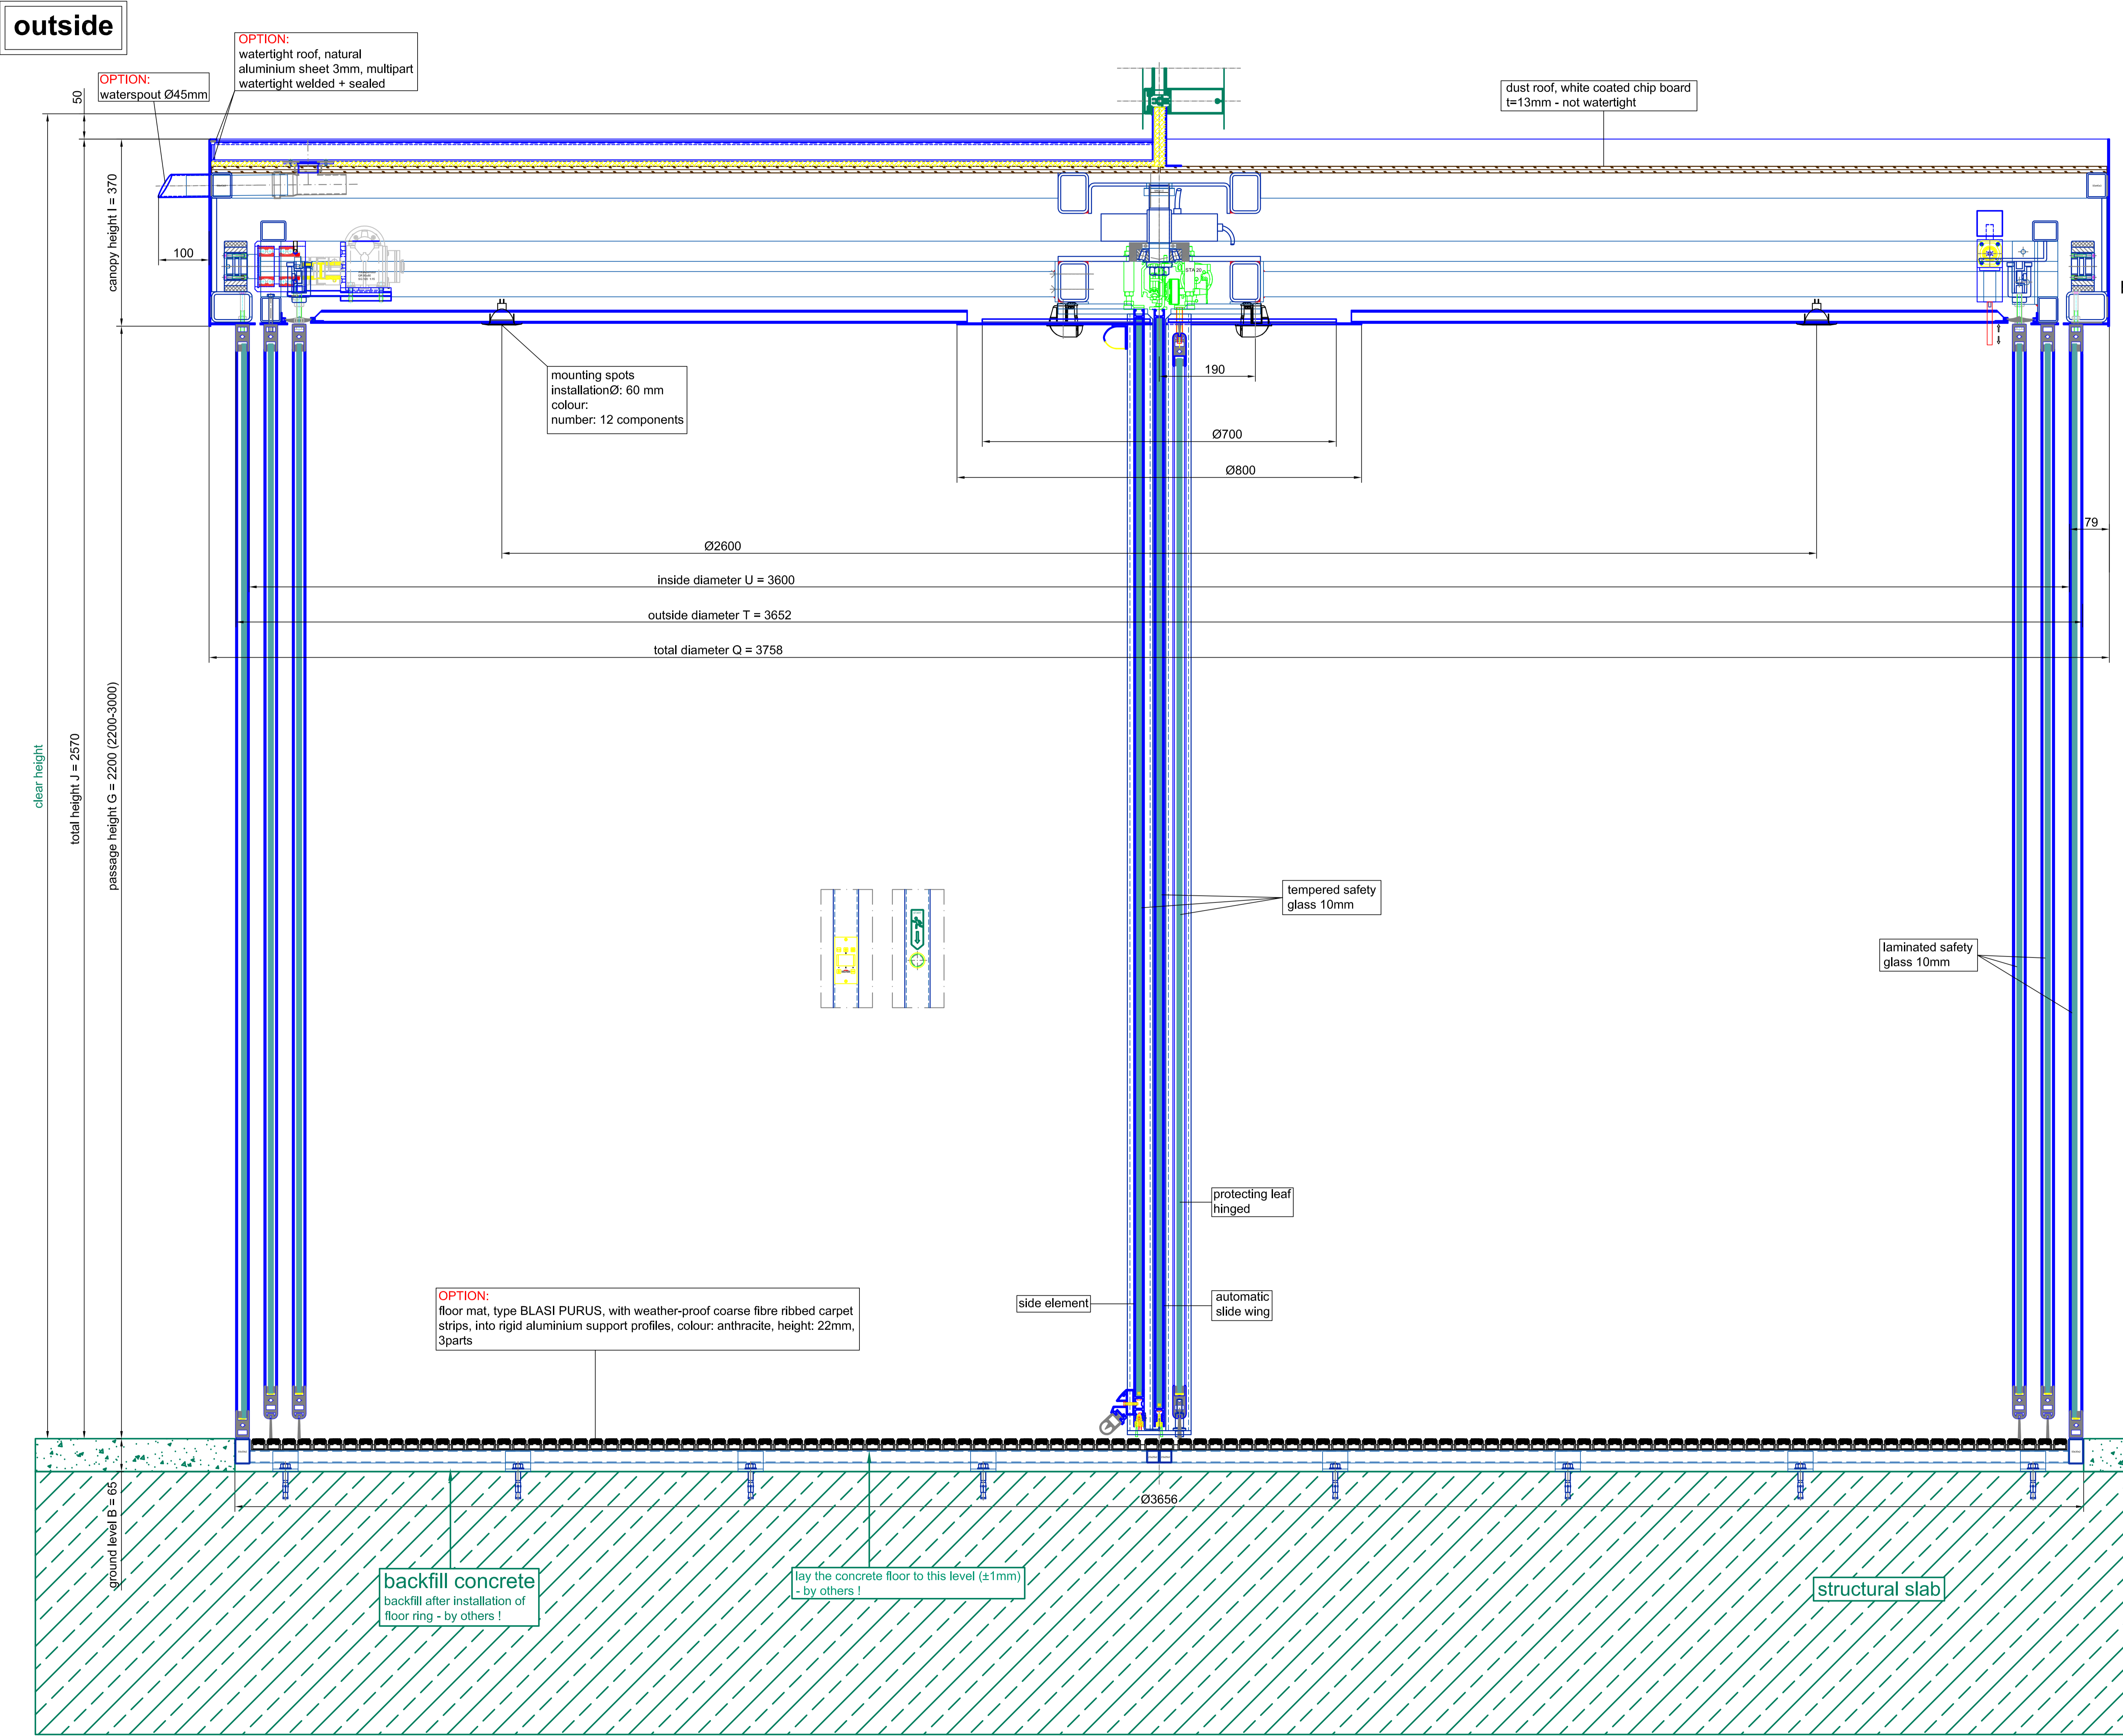


inside


top of the door
+2.570

bottom edge canopy
+2.200

vertical section - watertight roof - multipart

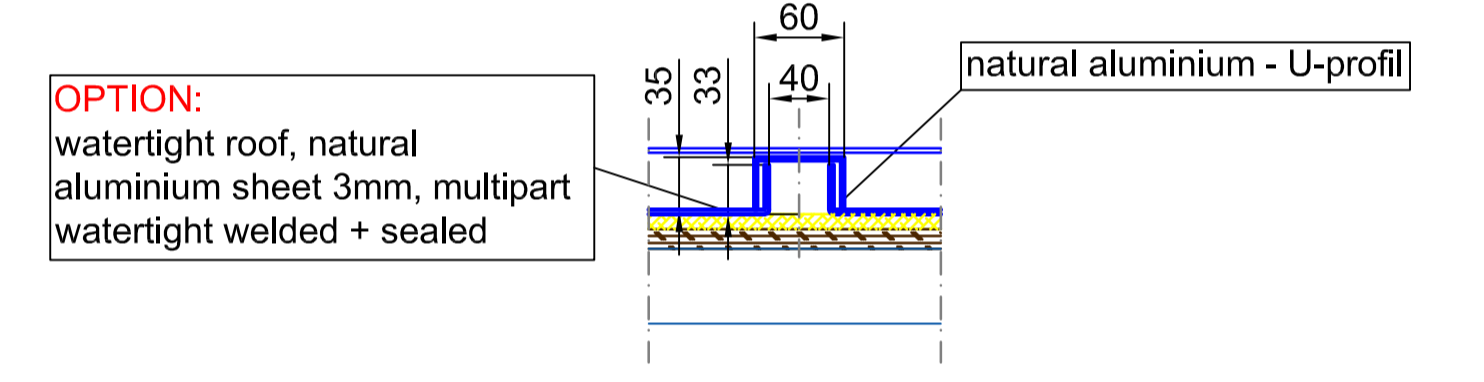


vertical section - passage area / inside

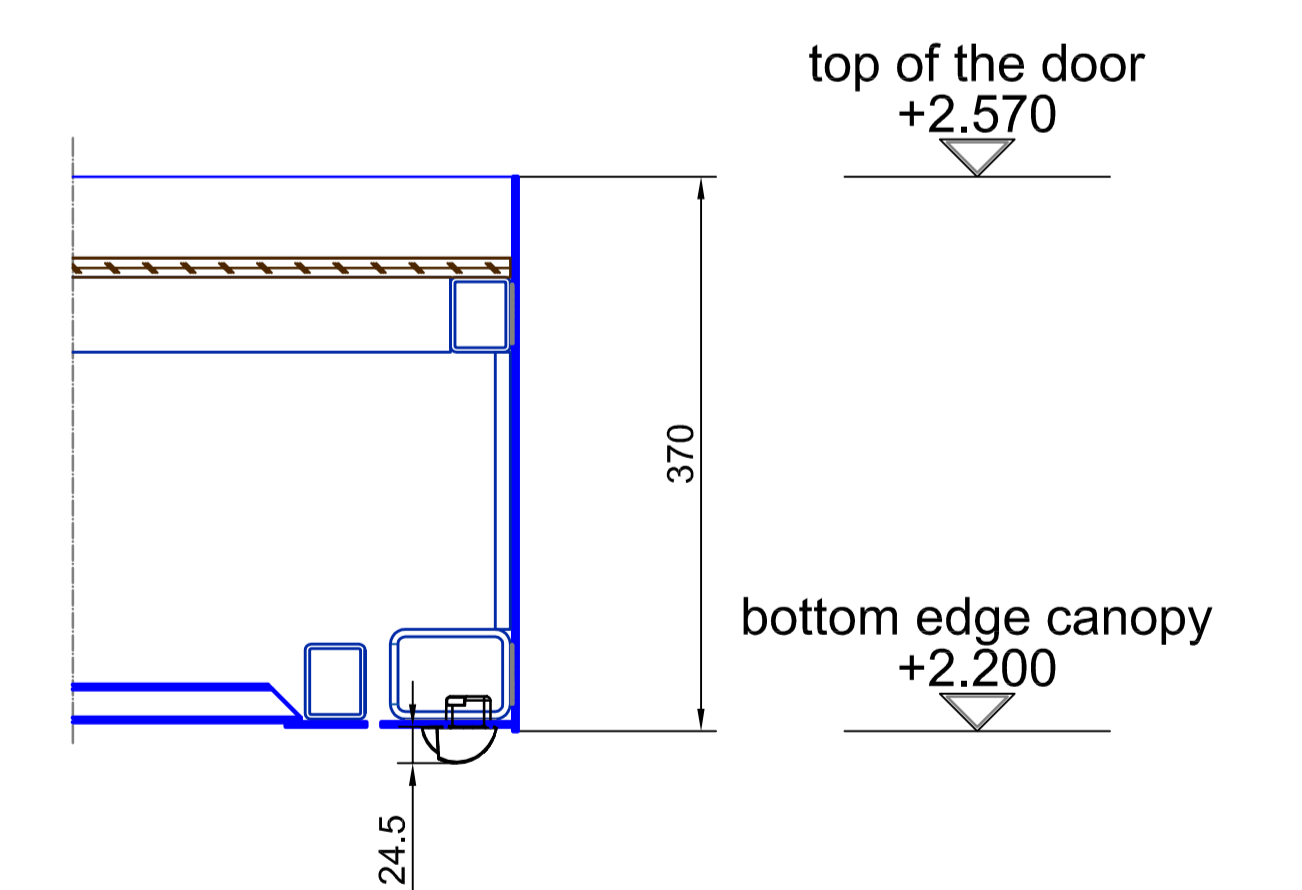


FFL
±0.000 (±1)
SSL
-0.065 (±1)

Surface:	All visible screws 304 s/s (DIN 7991)	All green marked components must be executed by others!!!
Single glasses:	tempered safety glass 10 mm	laminated safety glass 10 mm
Curve glasses:		
Scale:	A0 = M 1:5	Confirmation No.:
Project:	K21-S/SF-36	Date:
Project:	SAMPLE DRAWING ONLY	Name:
Contractor:		
Checked:	Arranged:	Page 01
This drawing is the file of the company Blasi. It is not allowed to be duplicated or to be reworked to a third party. Technical modifications are under reserve.		Form 04

BLASI
B L A S I G m b H
Automatic Doors
Carl-Benz-Street 5-15
D - 77972 Mannheim
Tel. +497822 / 893 - 291
Fax. +497822 / 893 - 299
E-mail: info@blasi.info
www. Blasi - info

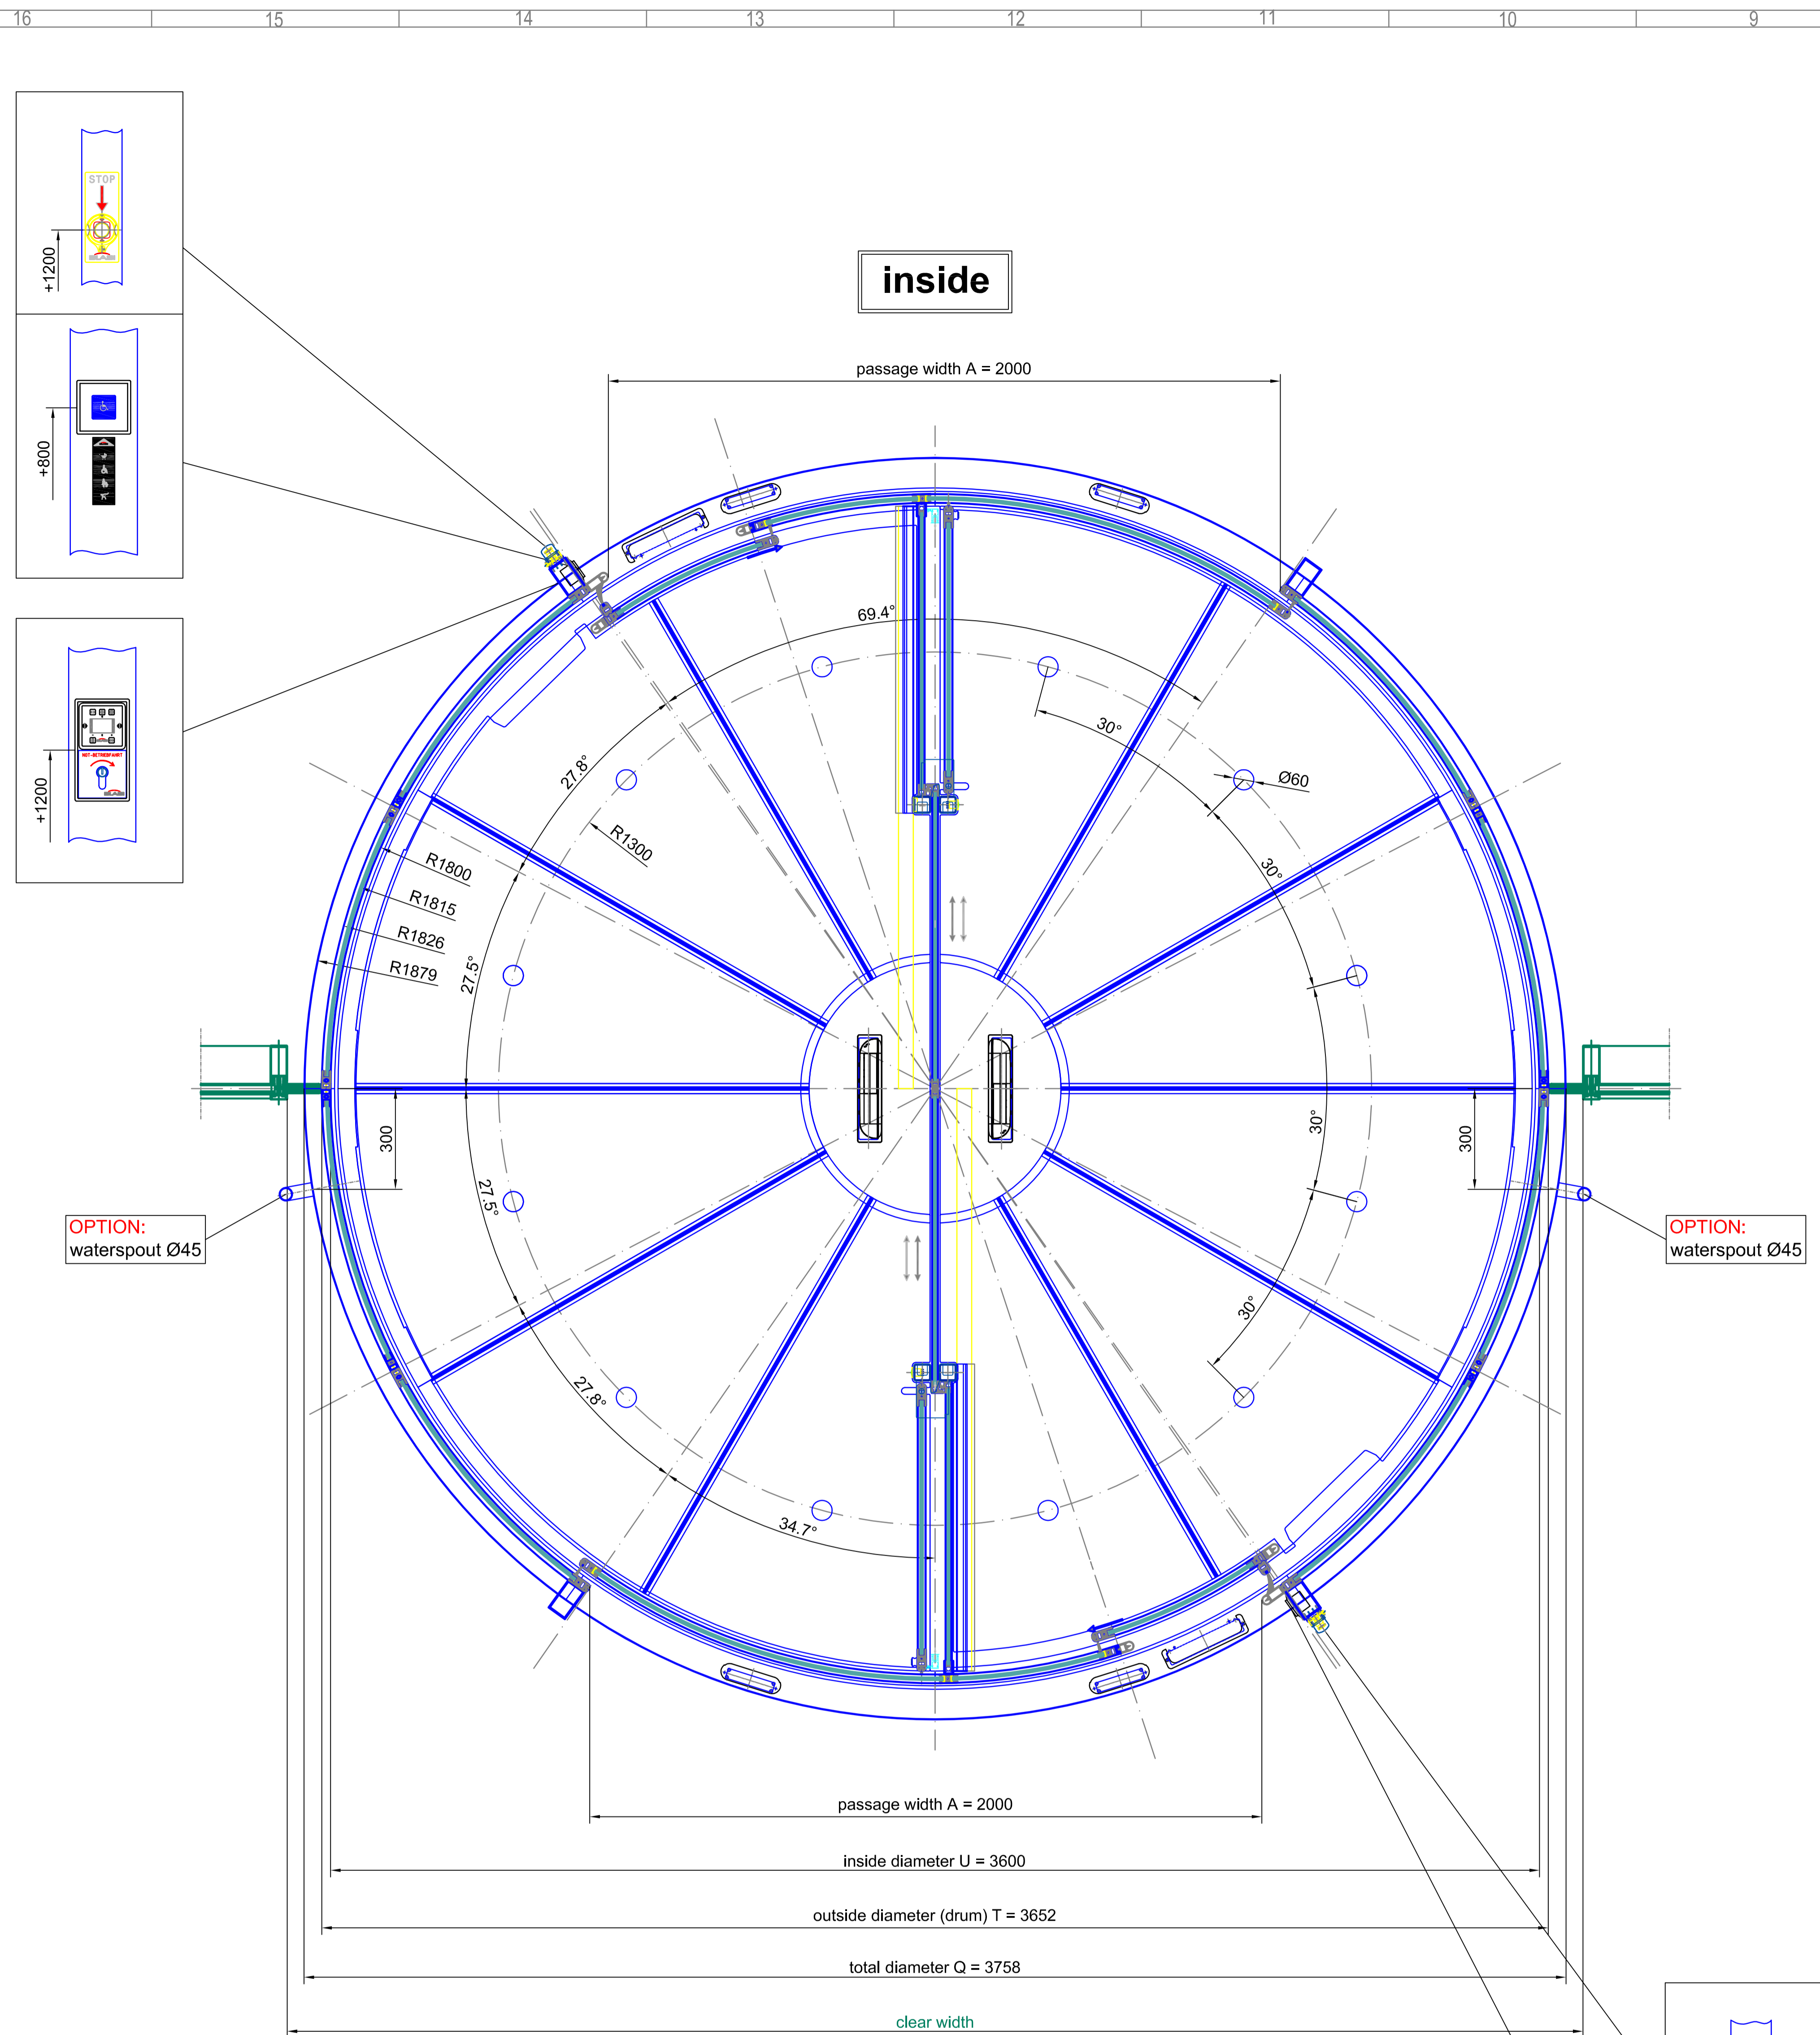


horizontal section - door in standard position

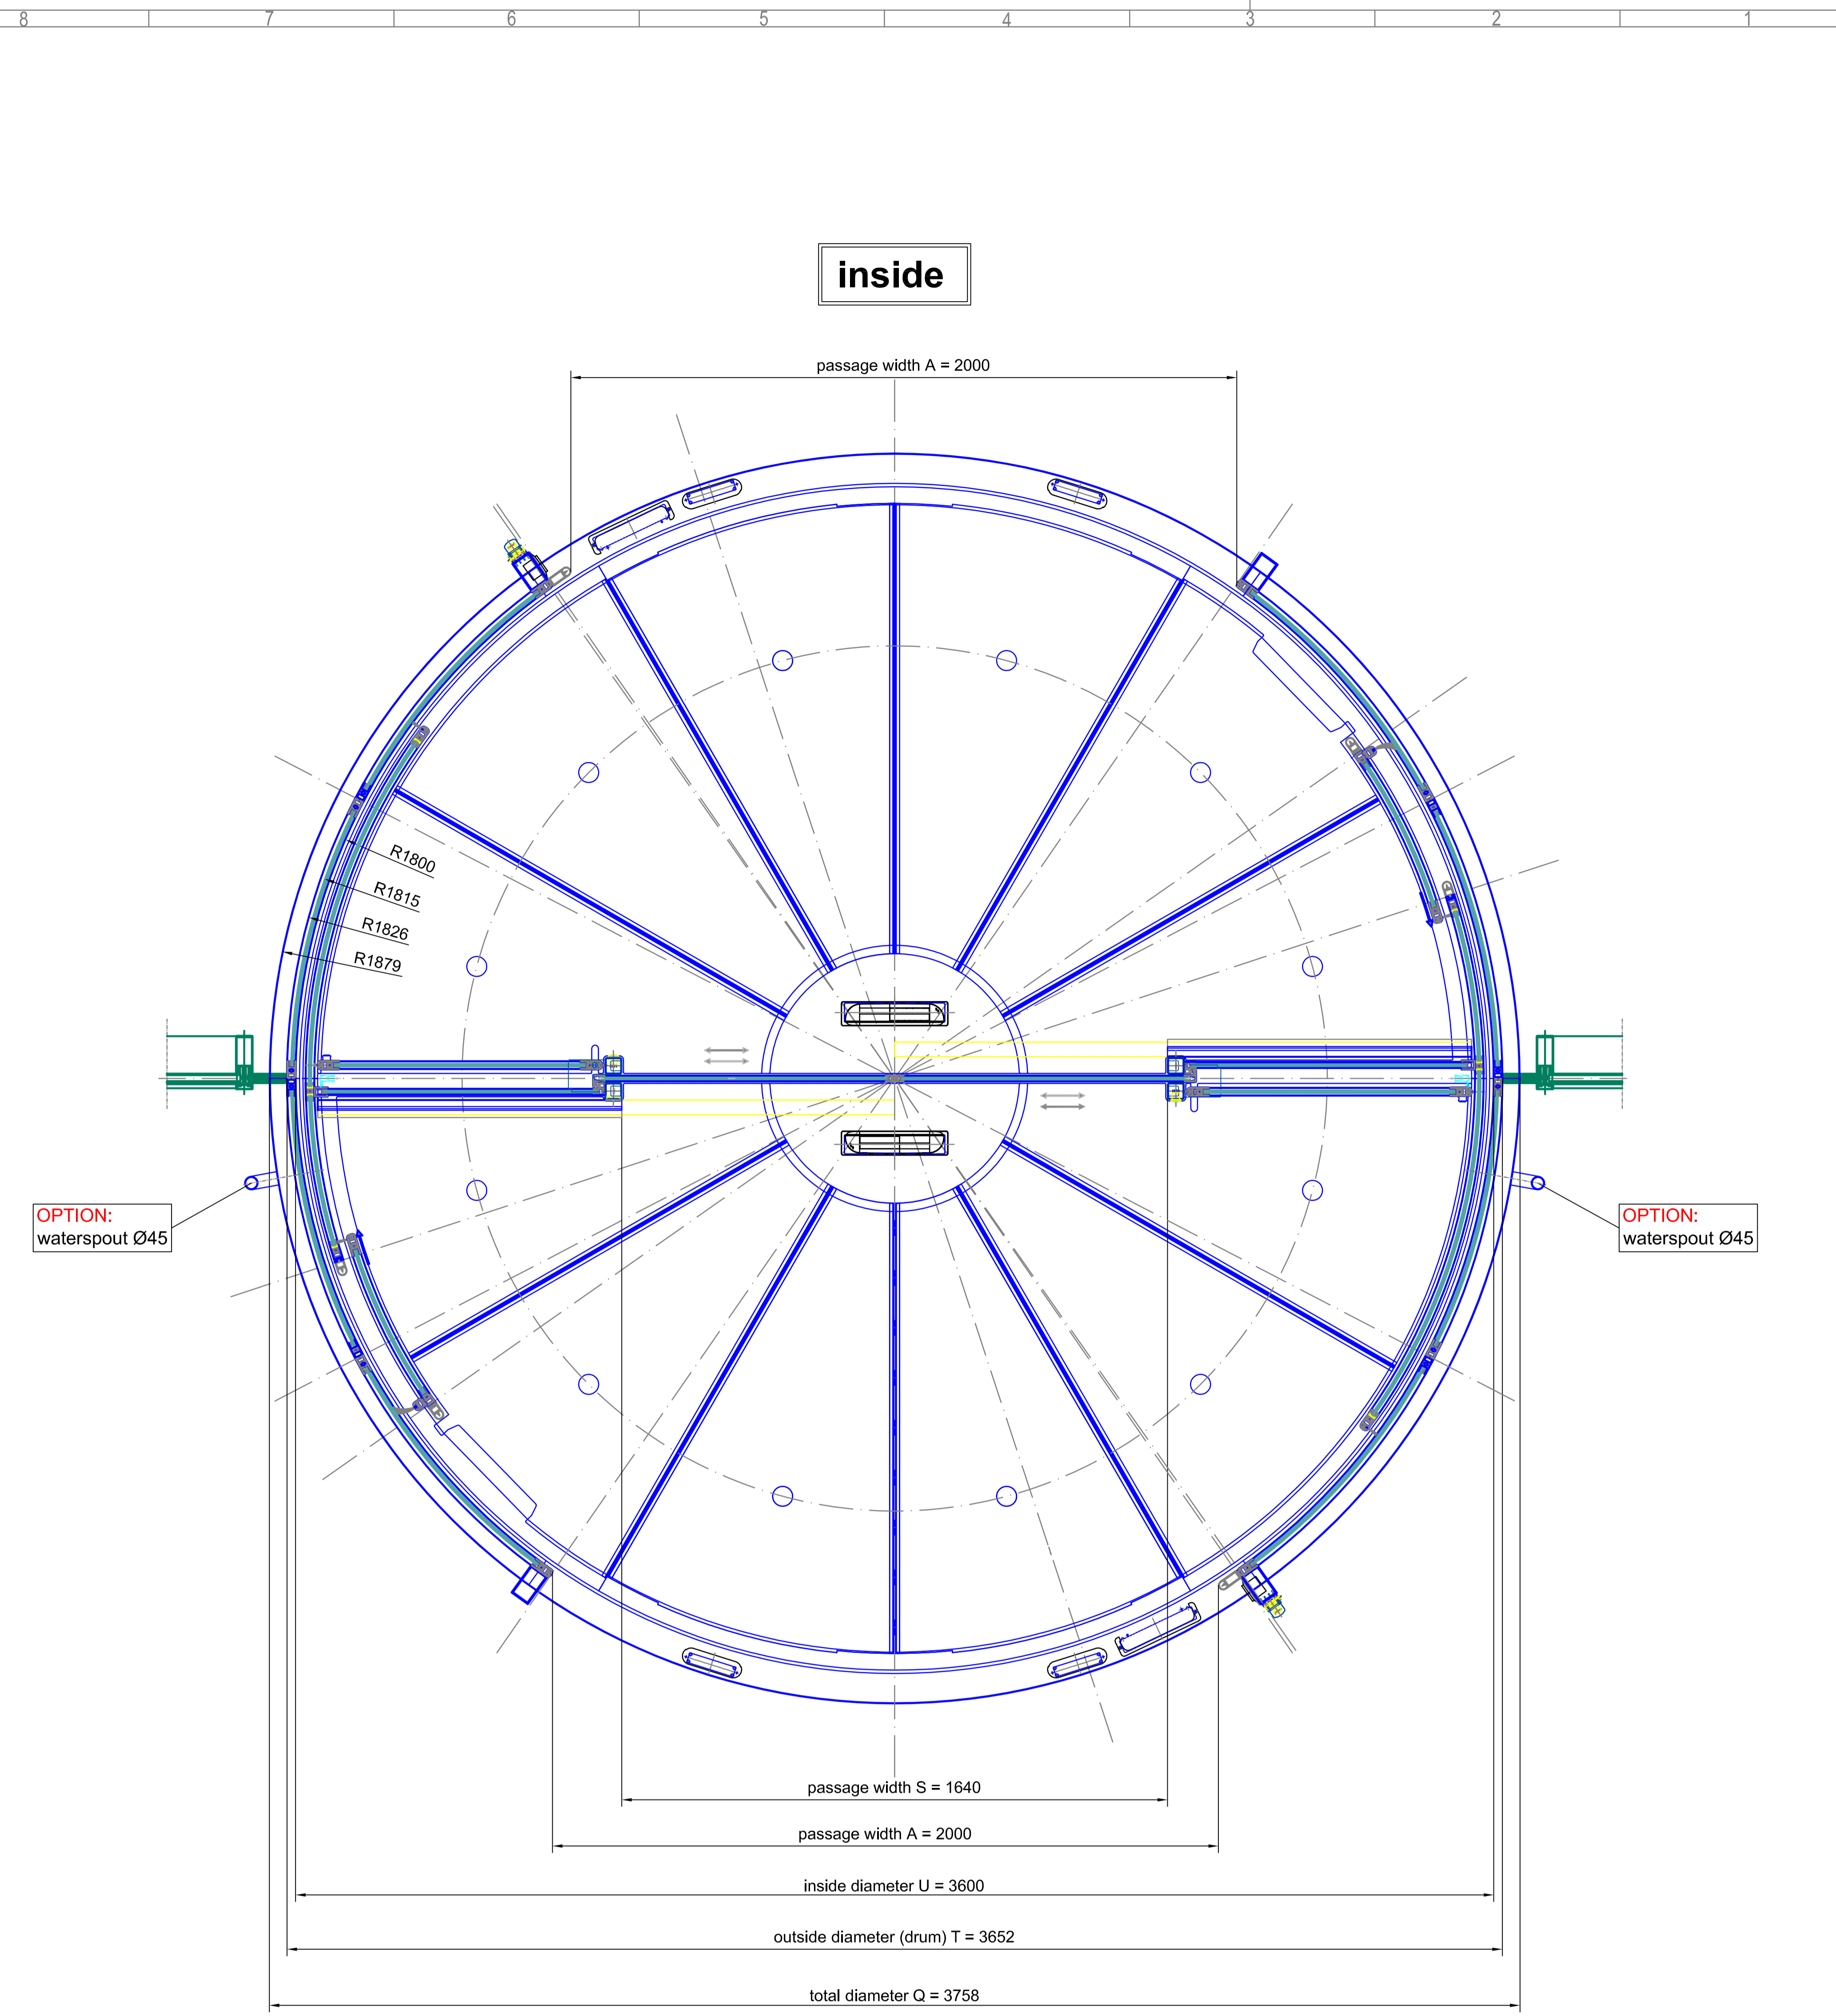


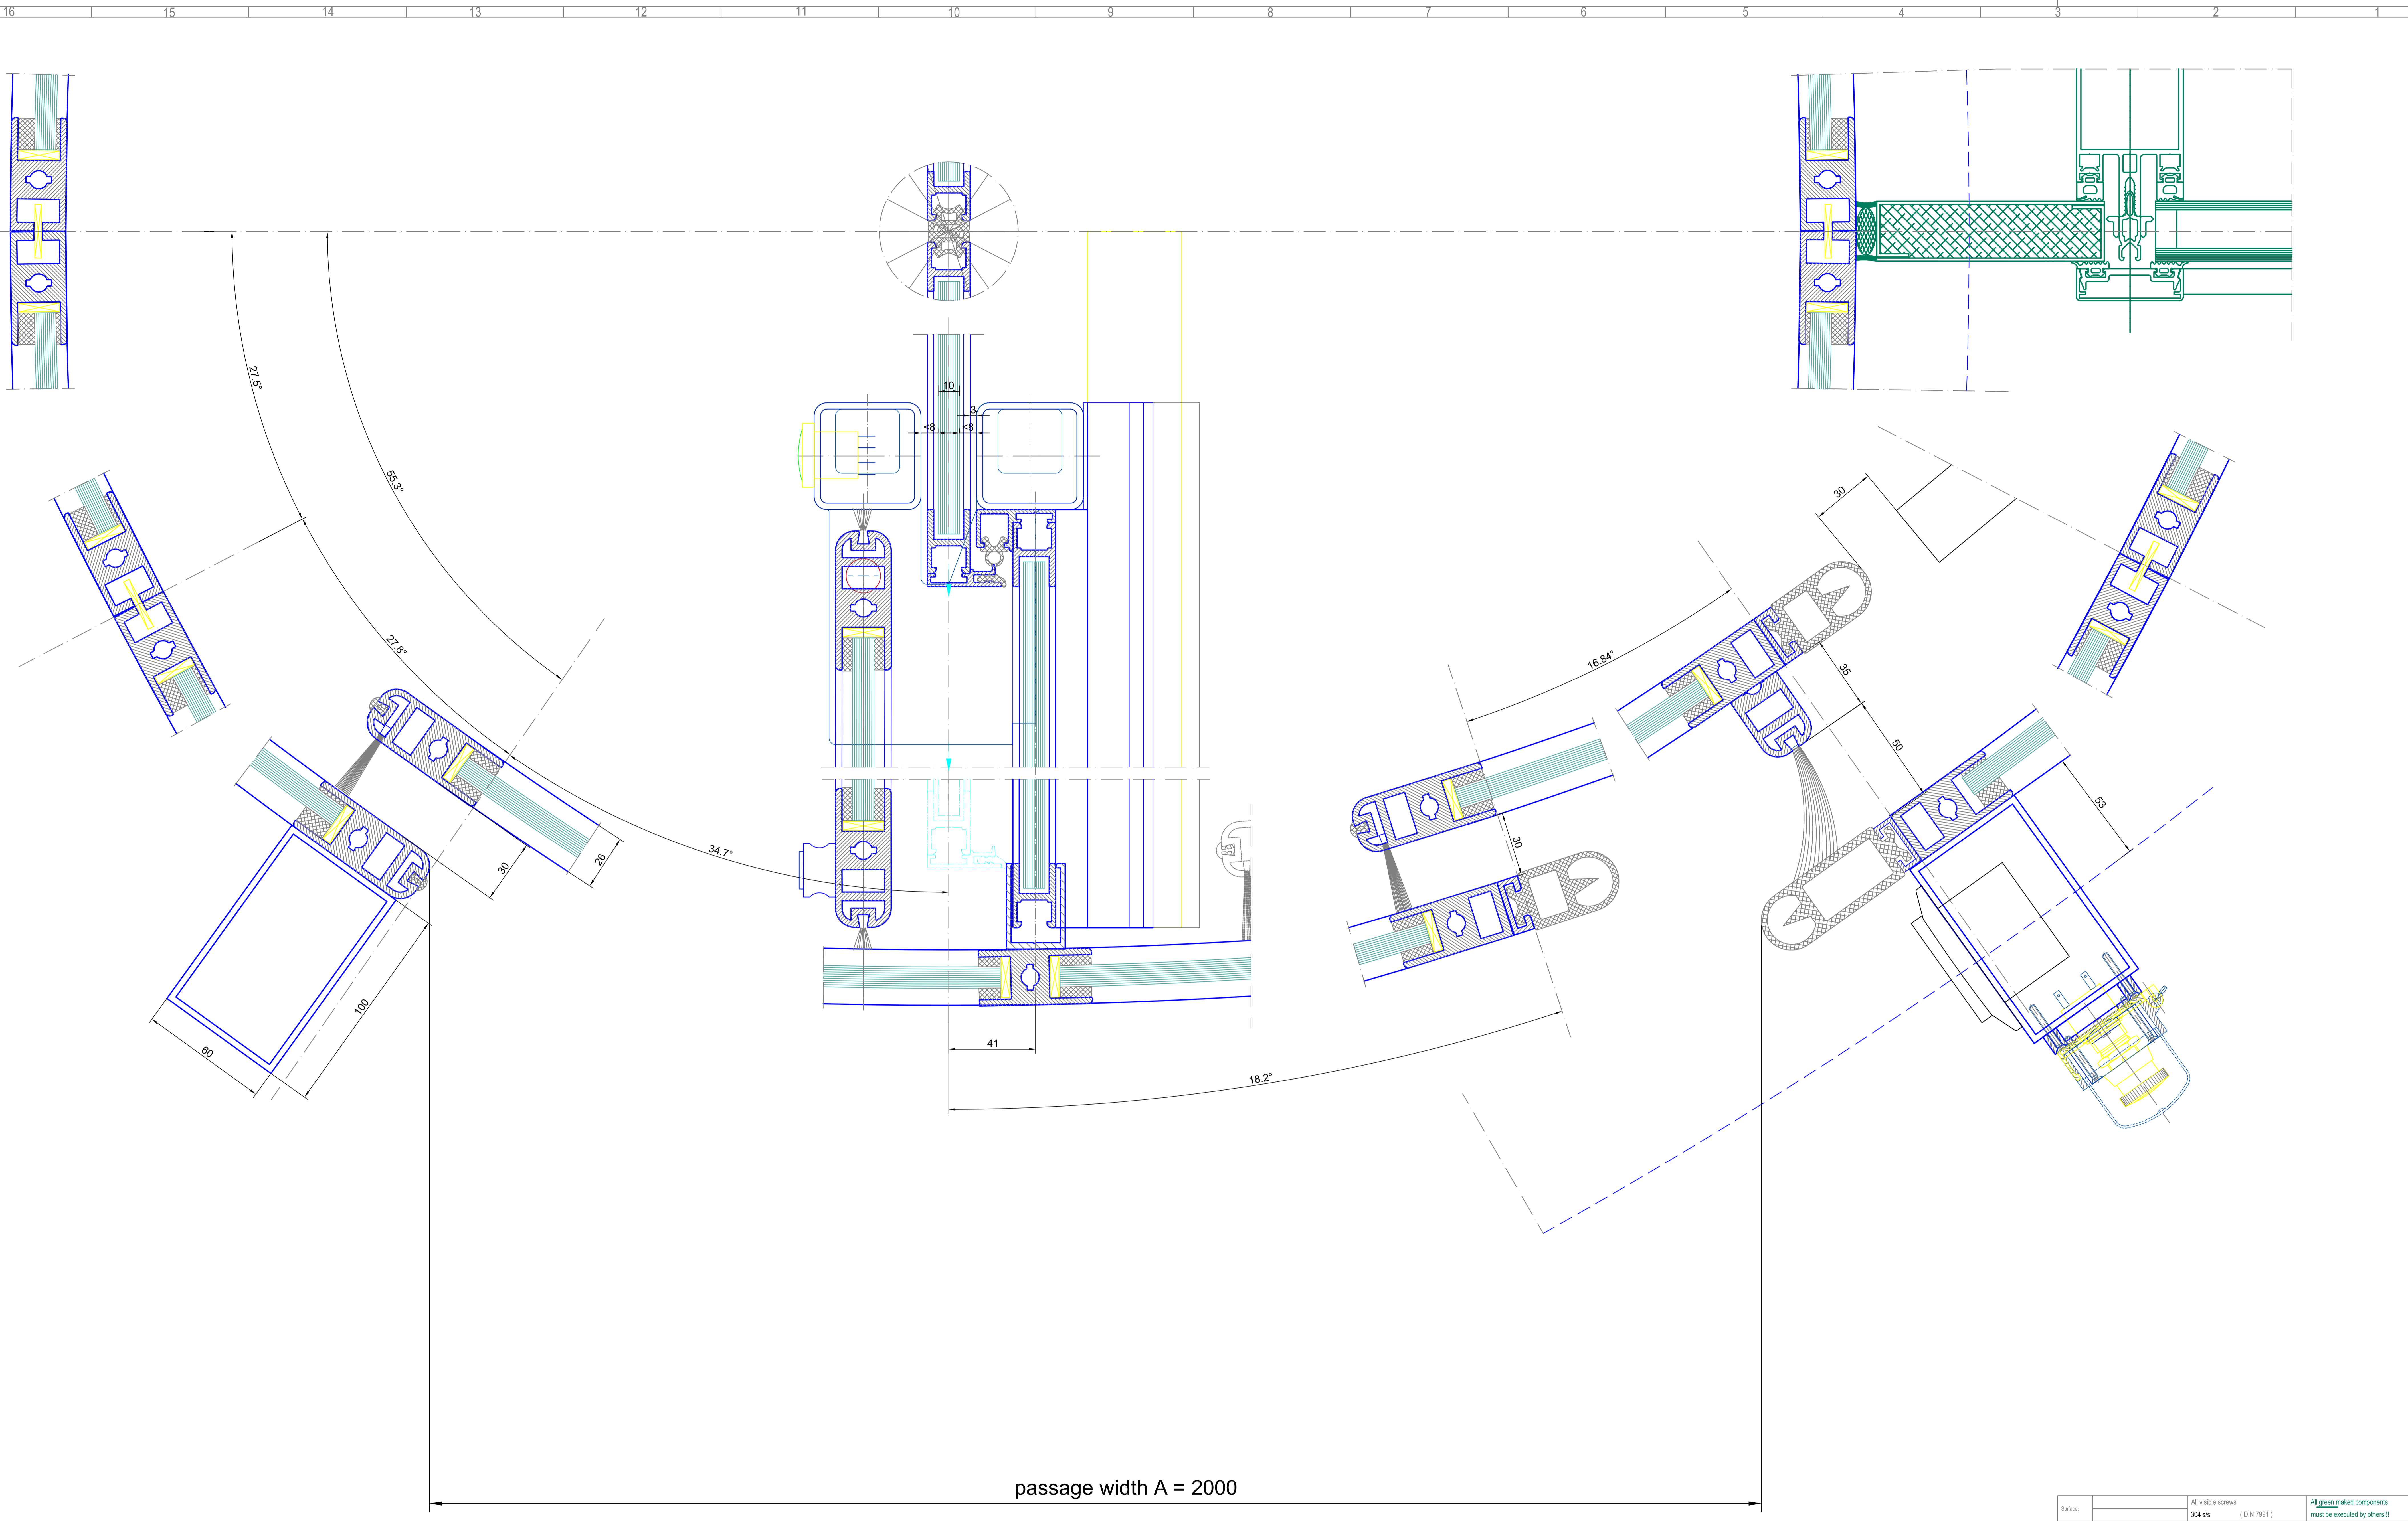
horizontal section - door in open door position

Surface:	All visible surfaces 304 s/s (DIN 7991)	All green marked components must be executed by others!!!
Straight glasses:	tempered safety glass 10 mm	Curved glasses: laminated safety glass 10 mm
Notes:	Modifications:	Scale: A0 = M 1:10 Type: K21-S/SF-36
		Confirmation No.:
B L A S I G m b H Automatic Doors Carl-Benz-Street 5-15 D - 77972 Mannheim Tel. +497822 / 893 - 291 Fax. +497822 / 893 - 299 E-mail: info@blasi.info www. blasi . info		Project: SAMPLE DRAWING ONLY Drawing No.: Page: 02 From: 04

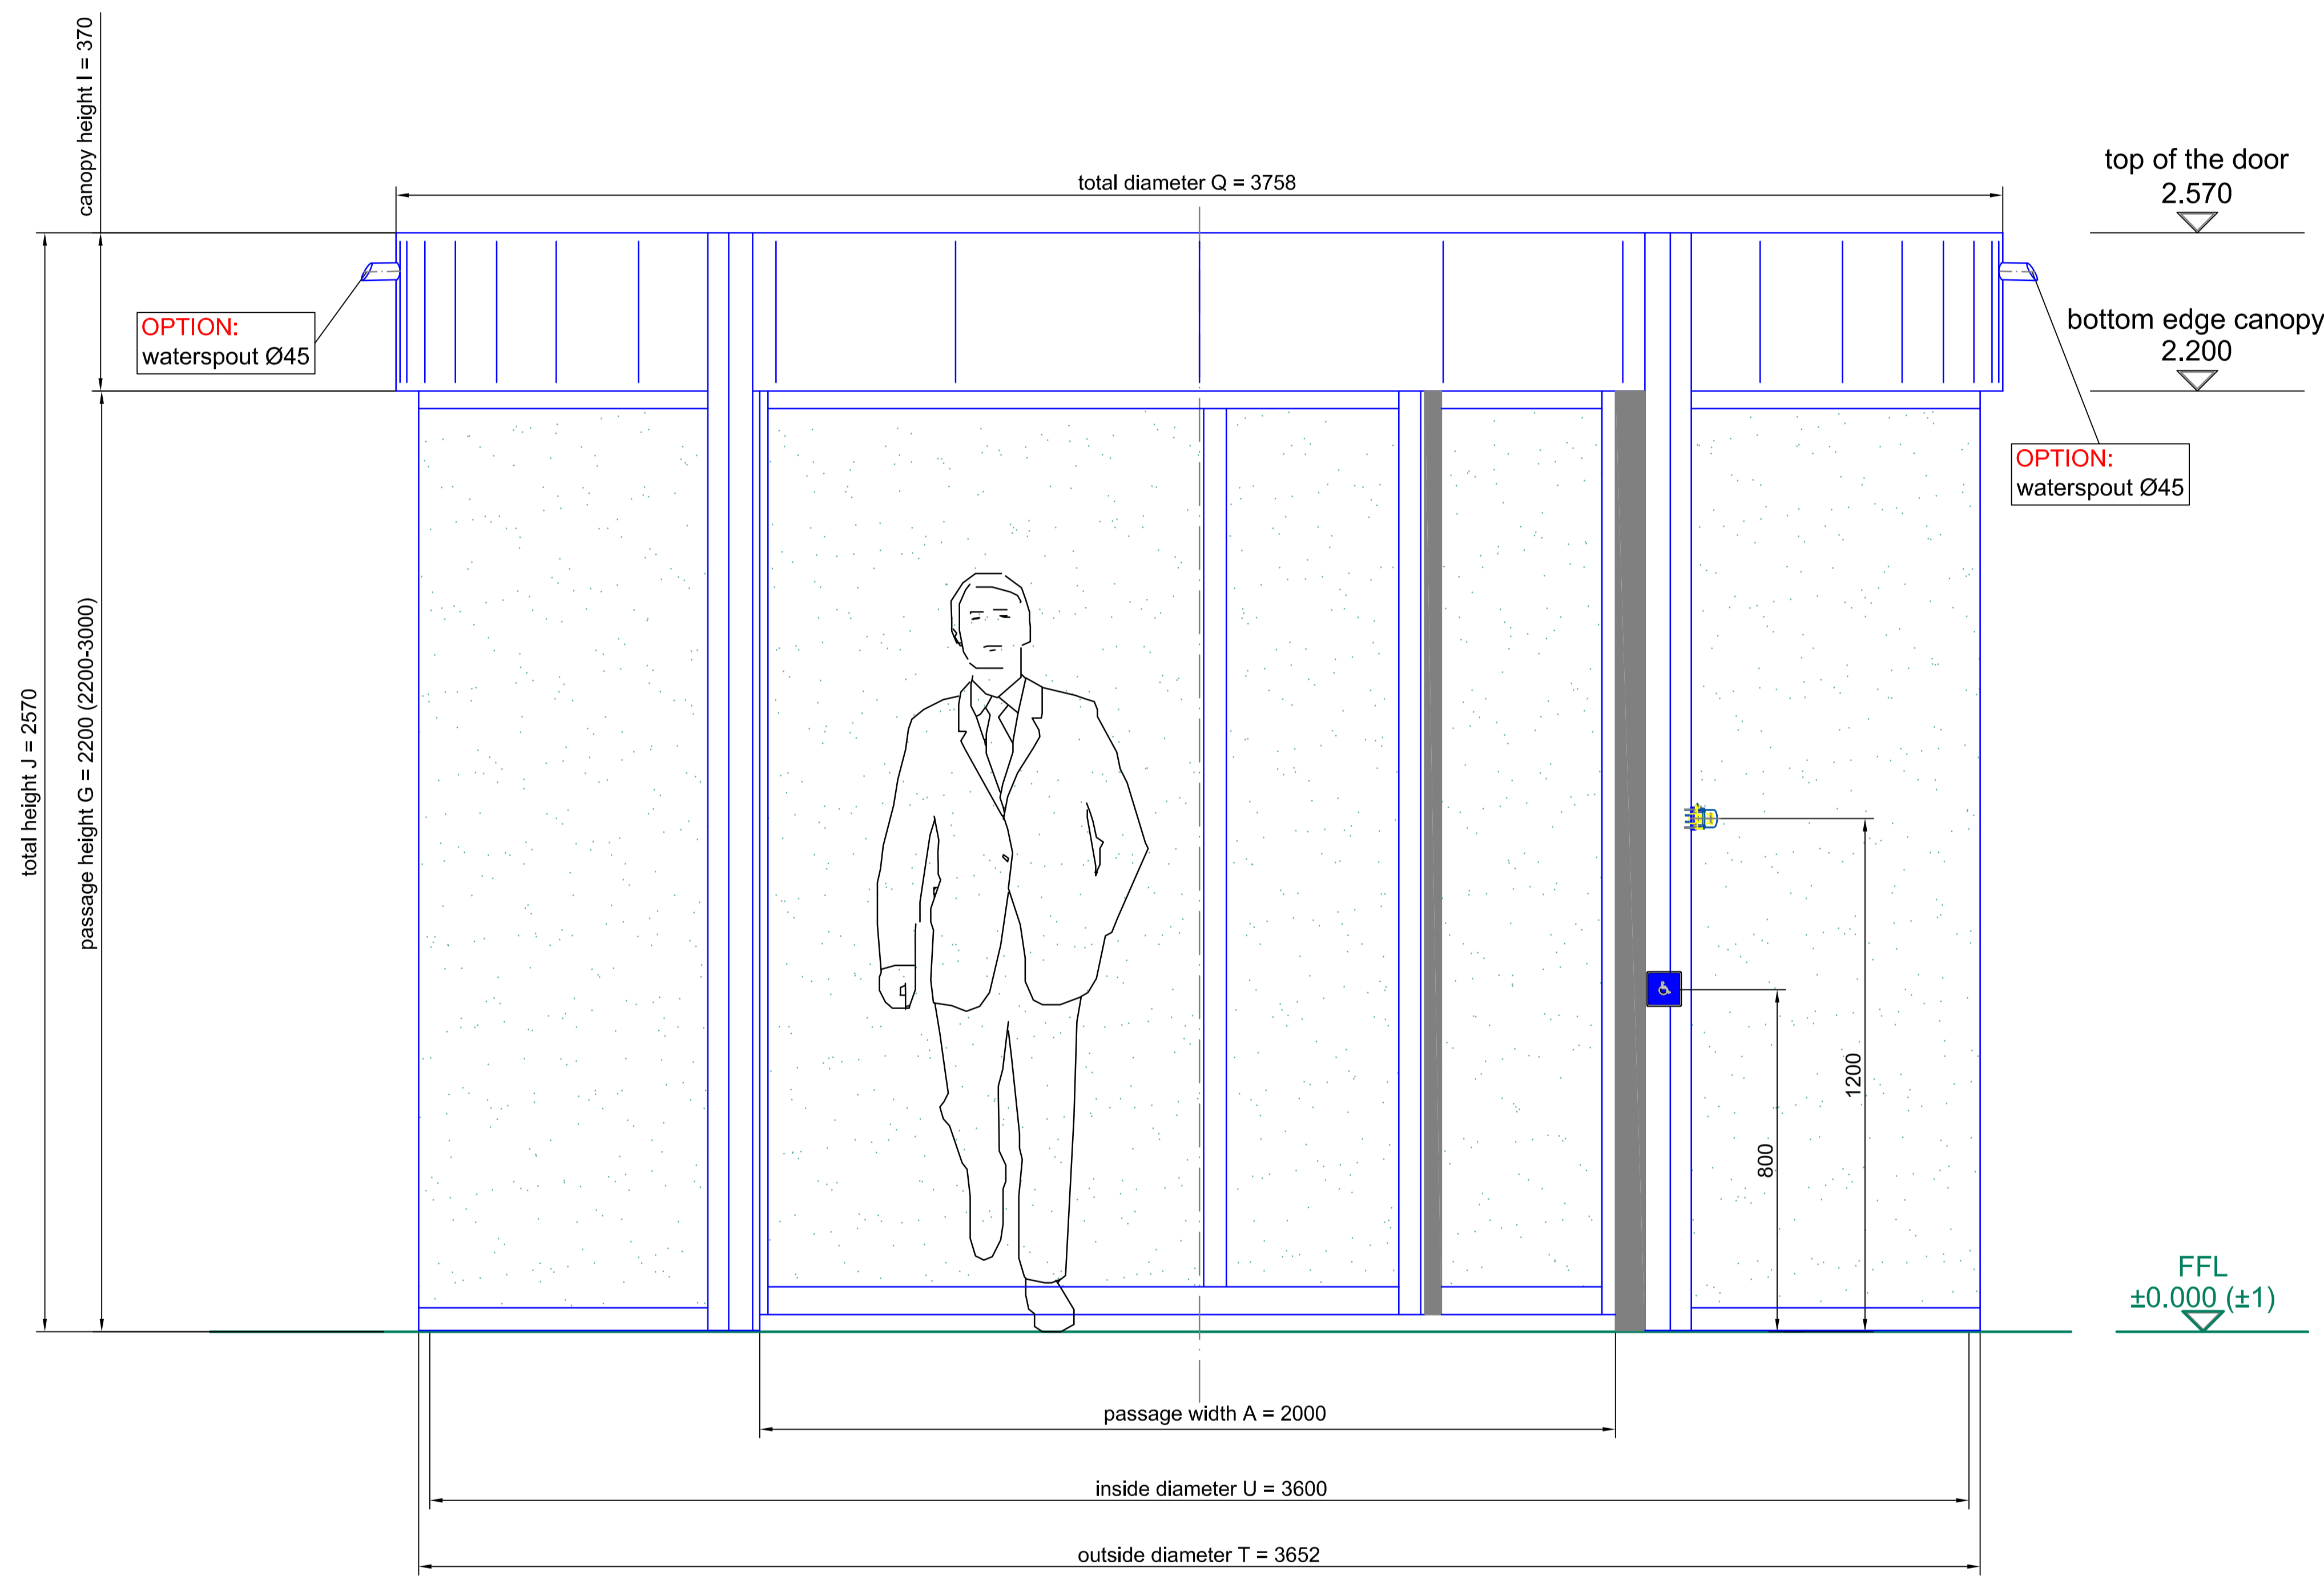

front elevation - outside

Surface:	All visible surfaces 304 s/s (DIN 7991)	All green marked components must be executed by others!!!
Straight glasses:	tempered safety glass 10 mm	Curved glasses: laminated safety glass 10 mm
Notes:	Modifications:	Scale: A0 = M 1:10 Confirmation No.: Date: Name:
 B L A S I G m b H Automatic Doors Carl-Benz-Street 5-15 D - 77972 Mannheim Tel. +497822 / 893 - 291 Fax. +497822 / 893 - 299 E-mail: info@blasi.info www. blasi . info		Project: K21-S/SF-36 Type: SAMPLE DRAWING ONLY Drawing No.: Page: 03 From: 04
Checked:	Arranged:	3 2 1



horizontal section - details

passage width A = 2000

Surface:	All visible surfaces 304 s/s (DIN 7981)	All green marked components must be executed by others!!!
Straight glasses:	tempered safety glass 10 mm	Curved glasses: laminated safety glass 10 mm
Notes:	Modifications:	Scale: A0 = M 1:1 Type: K21-S/SF-36 Confirmation No.: Date: Name:
<p>BLASI B L A S I G m b H Carl-Benz-Street 5-15 D - 77972 Mannheim</p>		<p>Tel: +497822 / 893 - 291 Fax: +497822 / 893 - 299 E-mail: info@blasi.info www.blasi.info</p>
Checked:	Arranged:	Project: SAMPLE DRAWING ONLY Drawing No.: Page: 04 From: 04