



**vertical section - dust roof / outside**

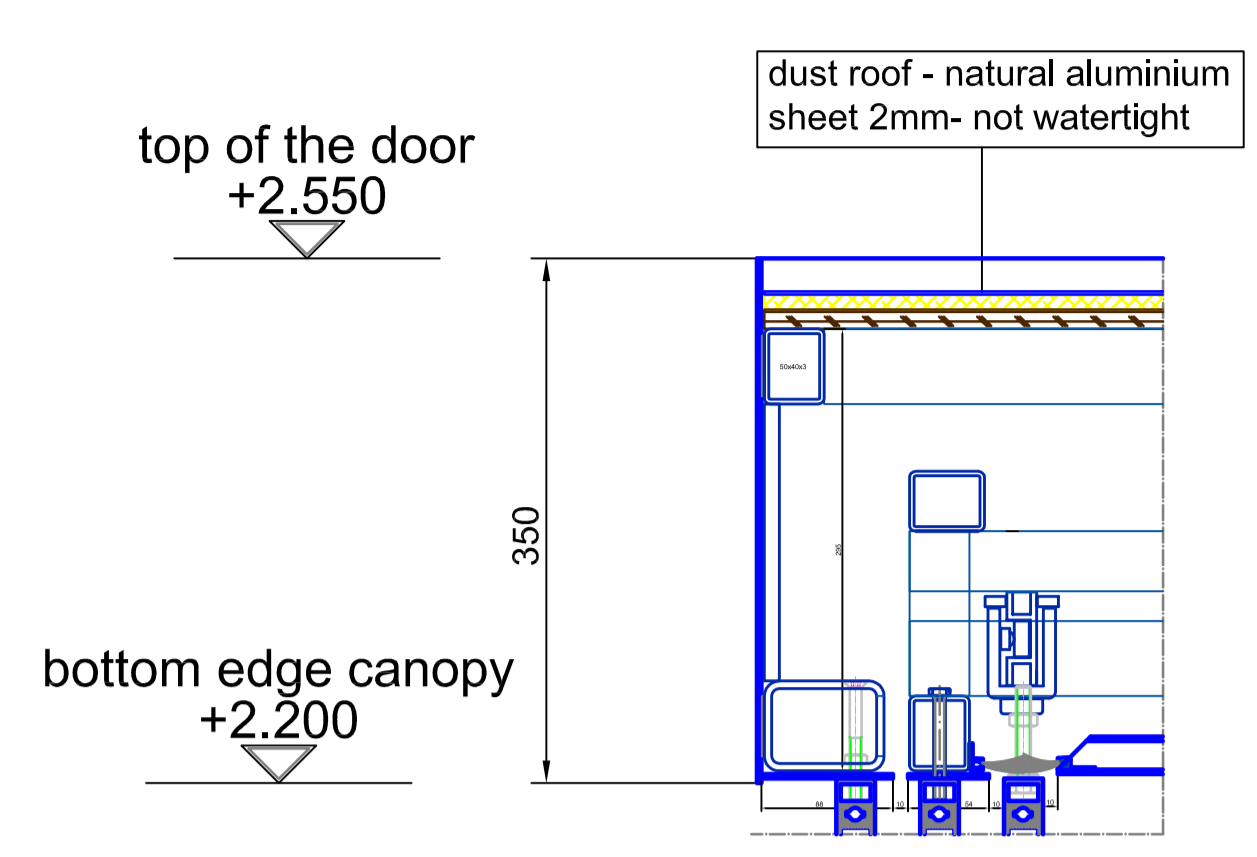


**vertical section**

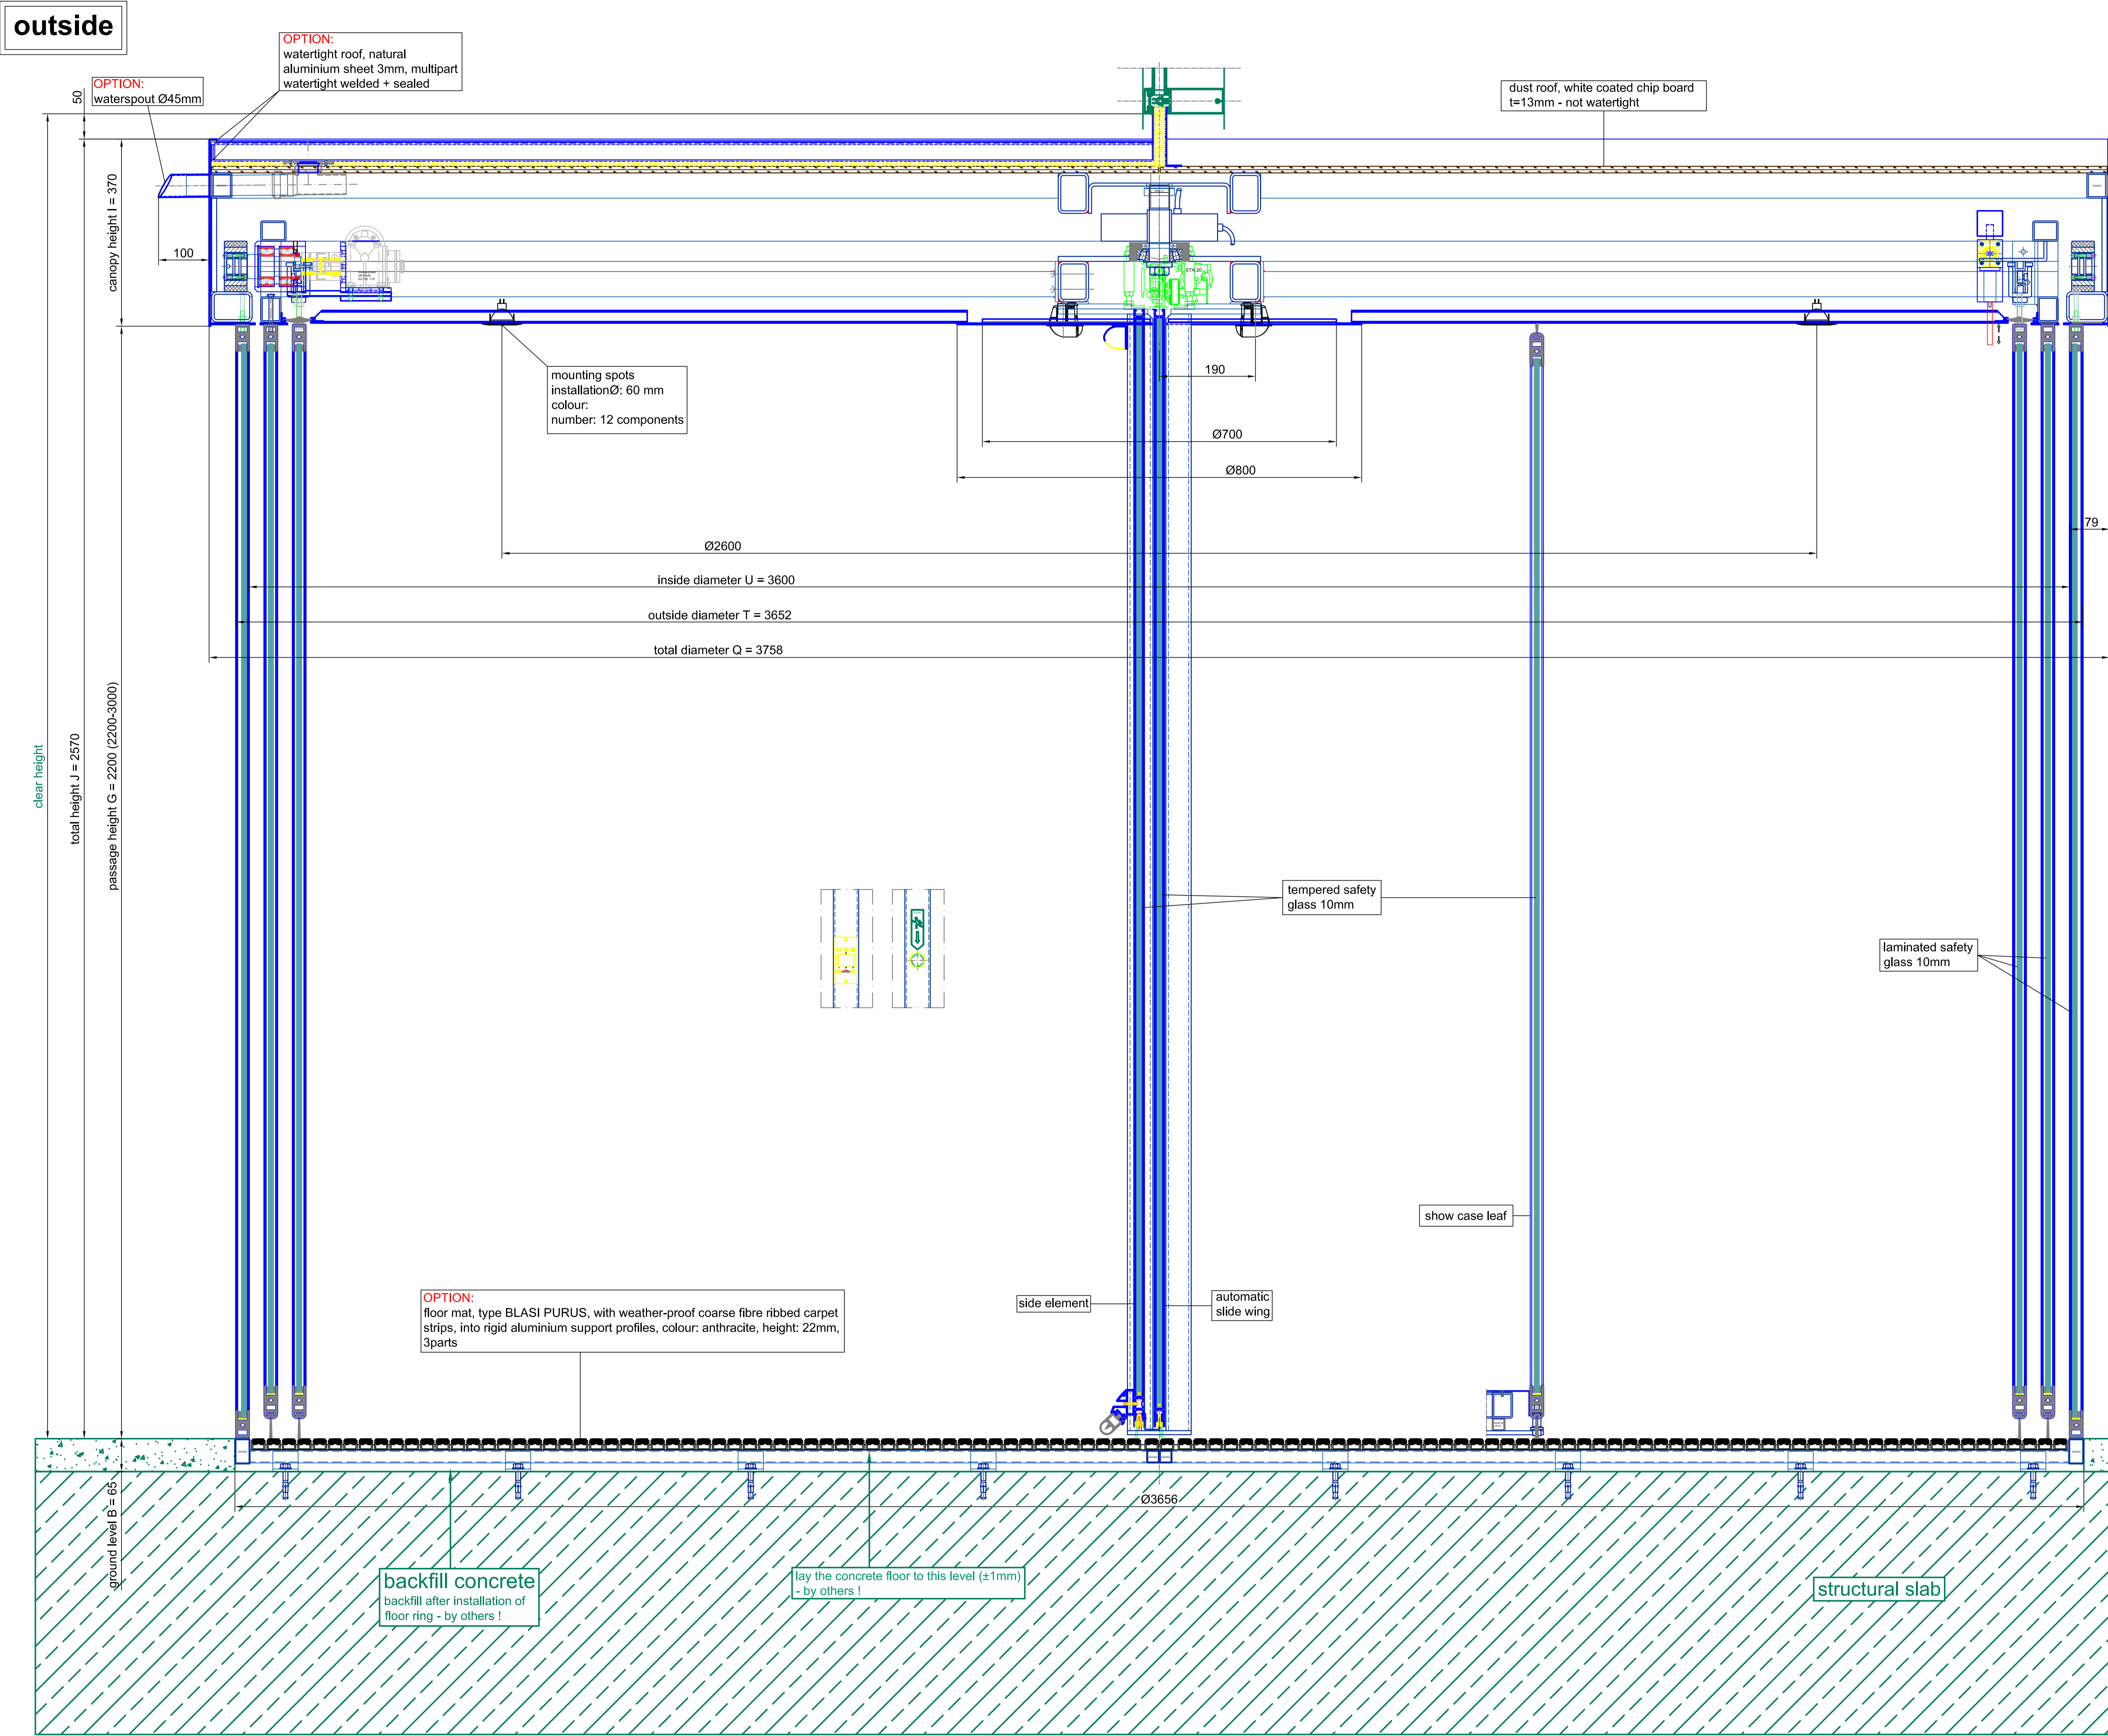


**inside**

top of the door  
+2.570  
bottom edge canopy  
+2.200

**vertical section - watertight roof - multipart**

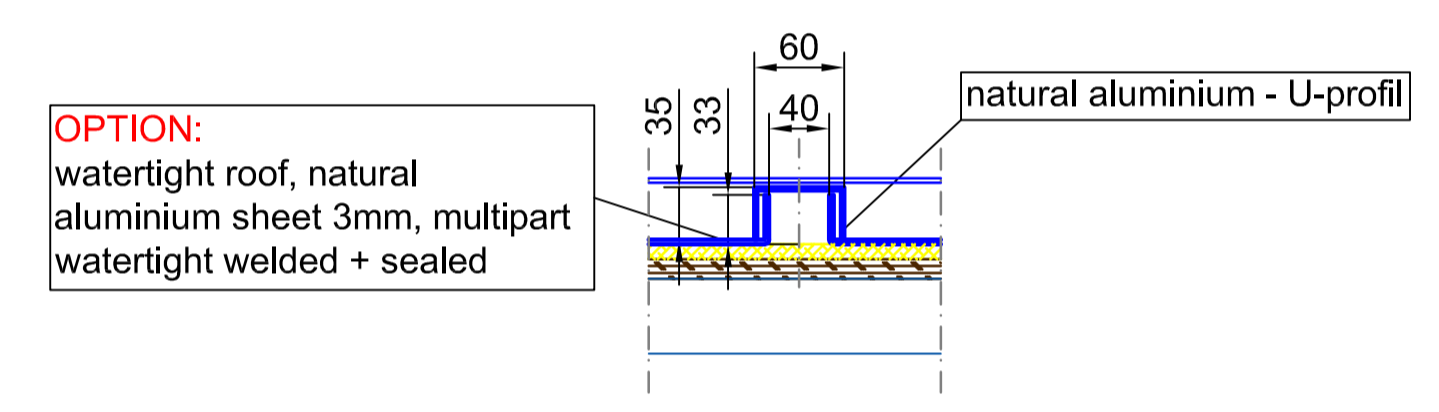


**vertical section - passage area / inside**

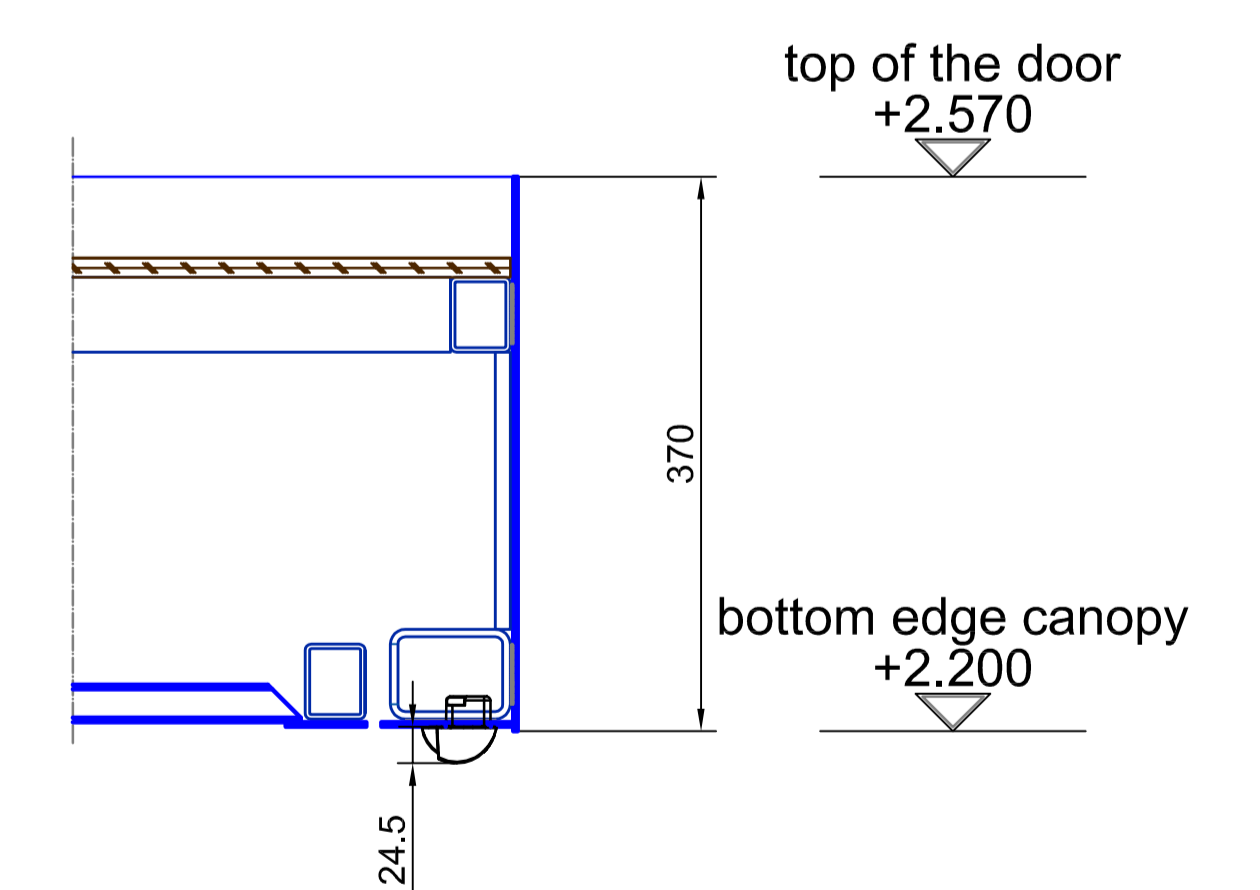


FFL  
±0.000 (±1)  
SSL  
-0.065 (±1)

Surface:	All visible screws 304 s/s (DIN 7991)	All green marked components must be executed by others!!!
Single glasses:	tempered safety glass 10 mm	laminated safety glass 10 mm
Curve glasses:		
Scale:	A0 = M 1:5	Confirmation No.:
Type:	K21A-S/VI-36	Date:
Project:	SAMPLE DRAWING ONLY	Name:
Contractor:		
Checked:		Page 01
Arranged:		From 04


**BLASI**  
B L A S I G m b H  
Automatic Doors  
Carl-Benz-Street 5-15  
D - 77972 Nailberg  
Tel. +497822 / 893 - 291  
Fax. +497822 / 893 - 299  
E-mail: info@blasi.info  
www. Blasi - info

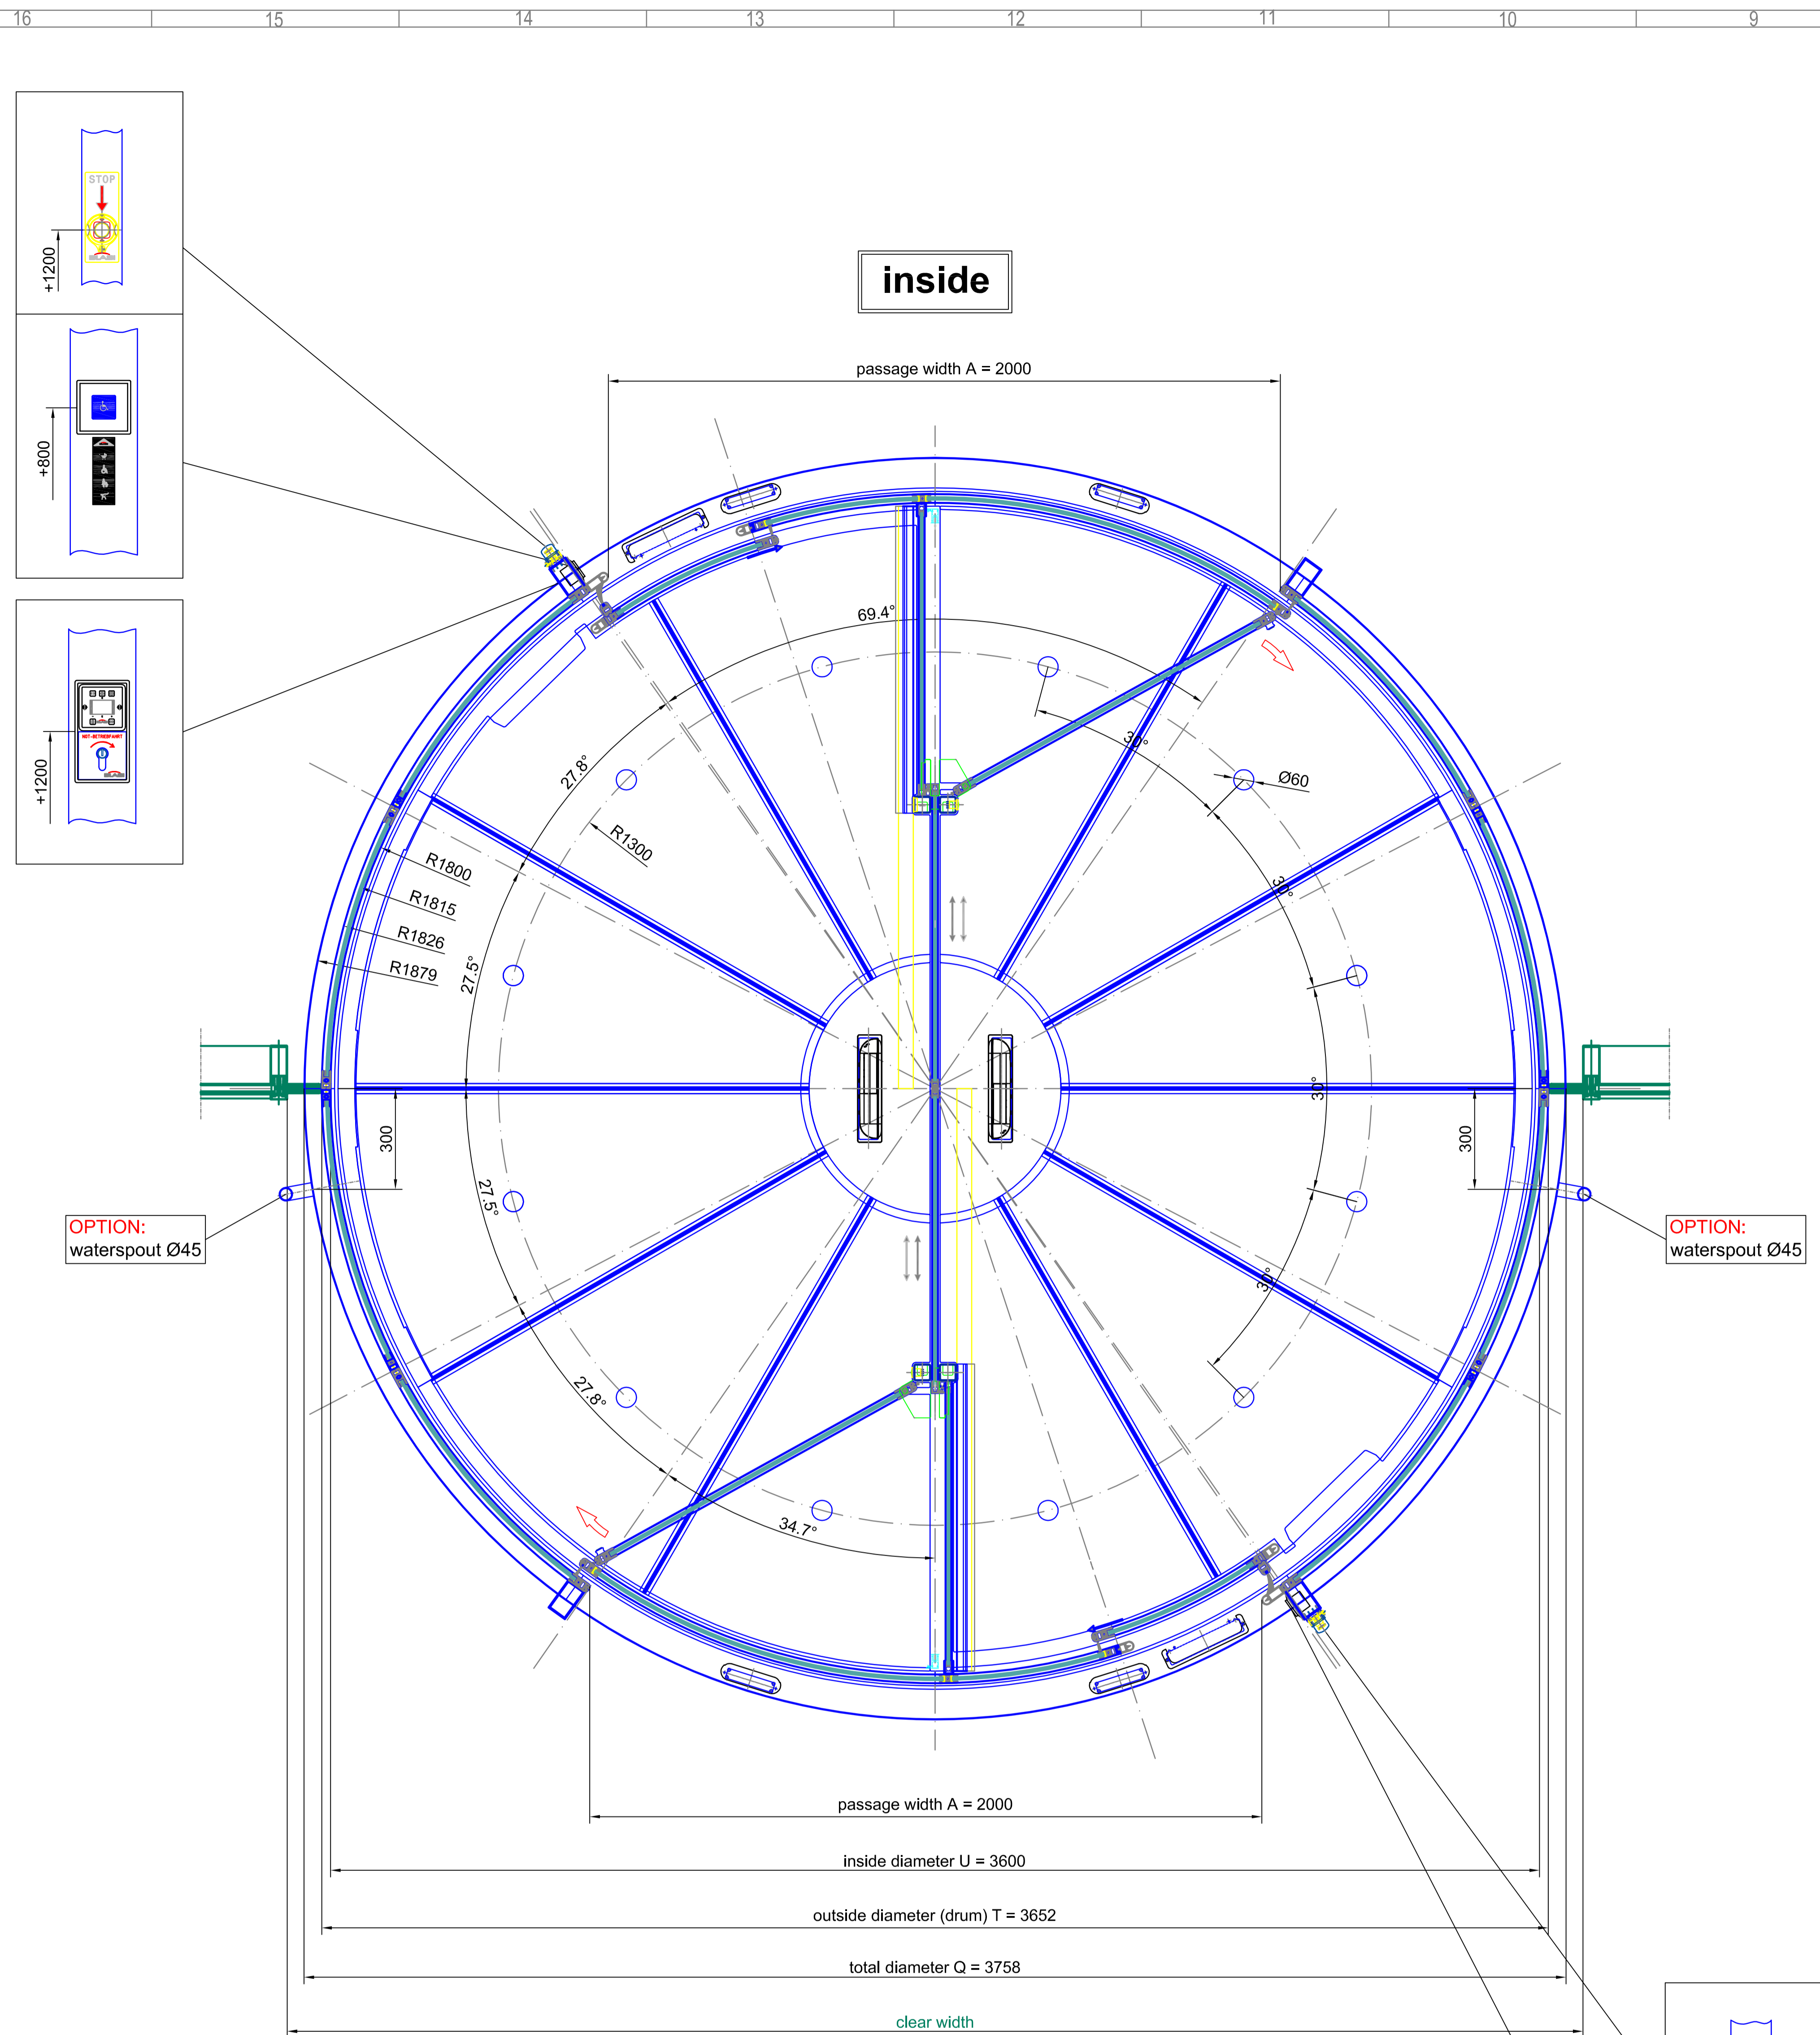


**horizontal section - door in standard position**

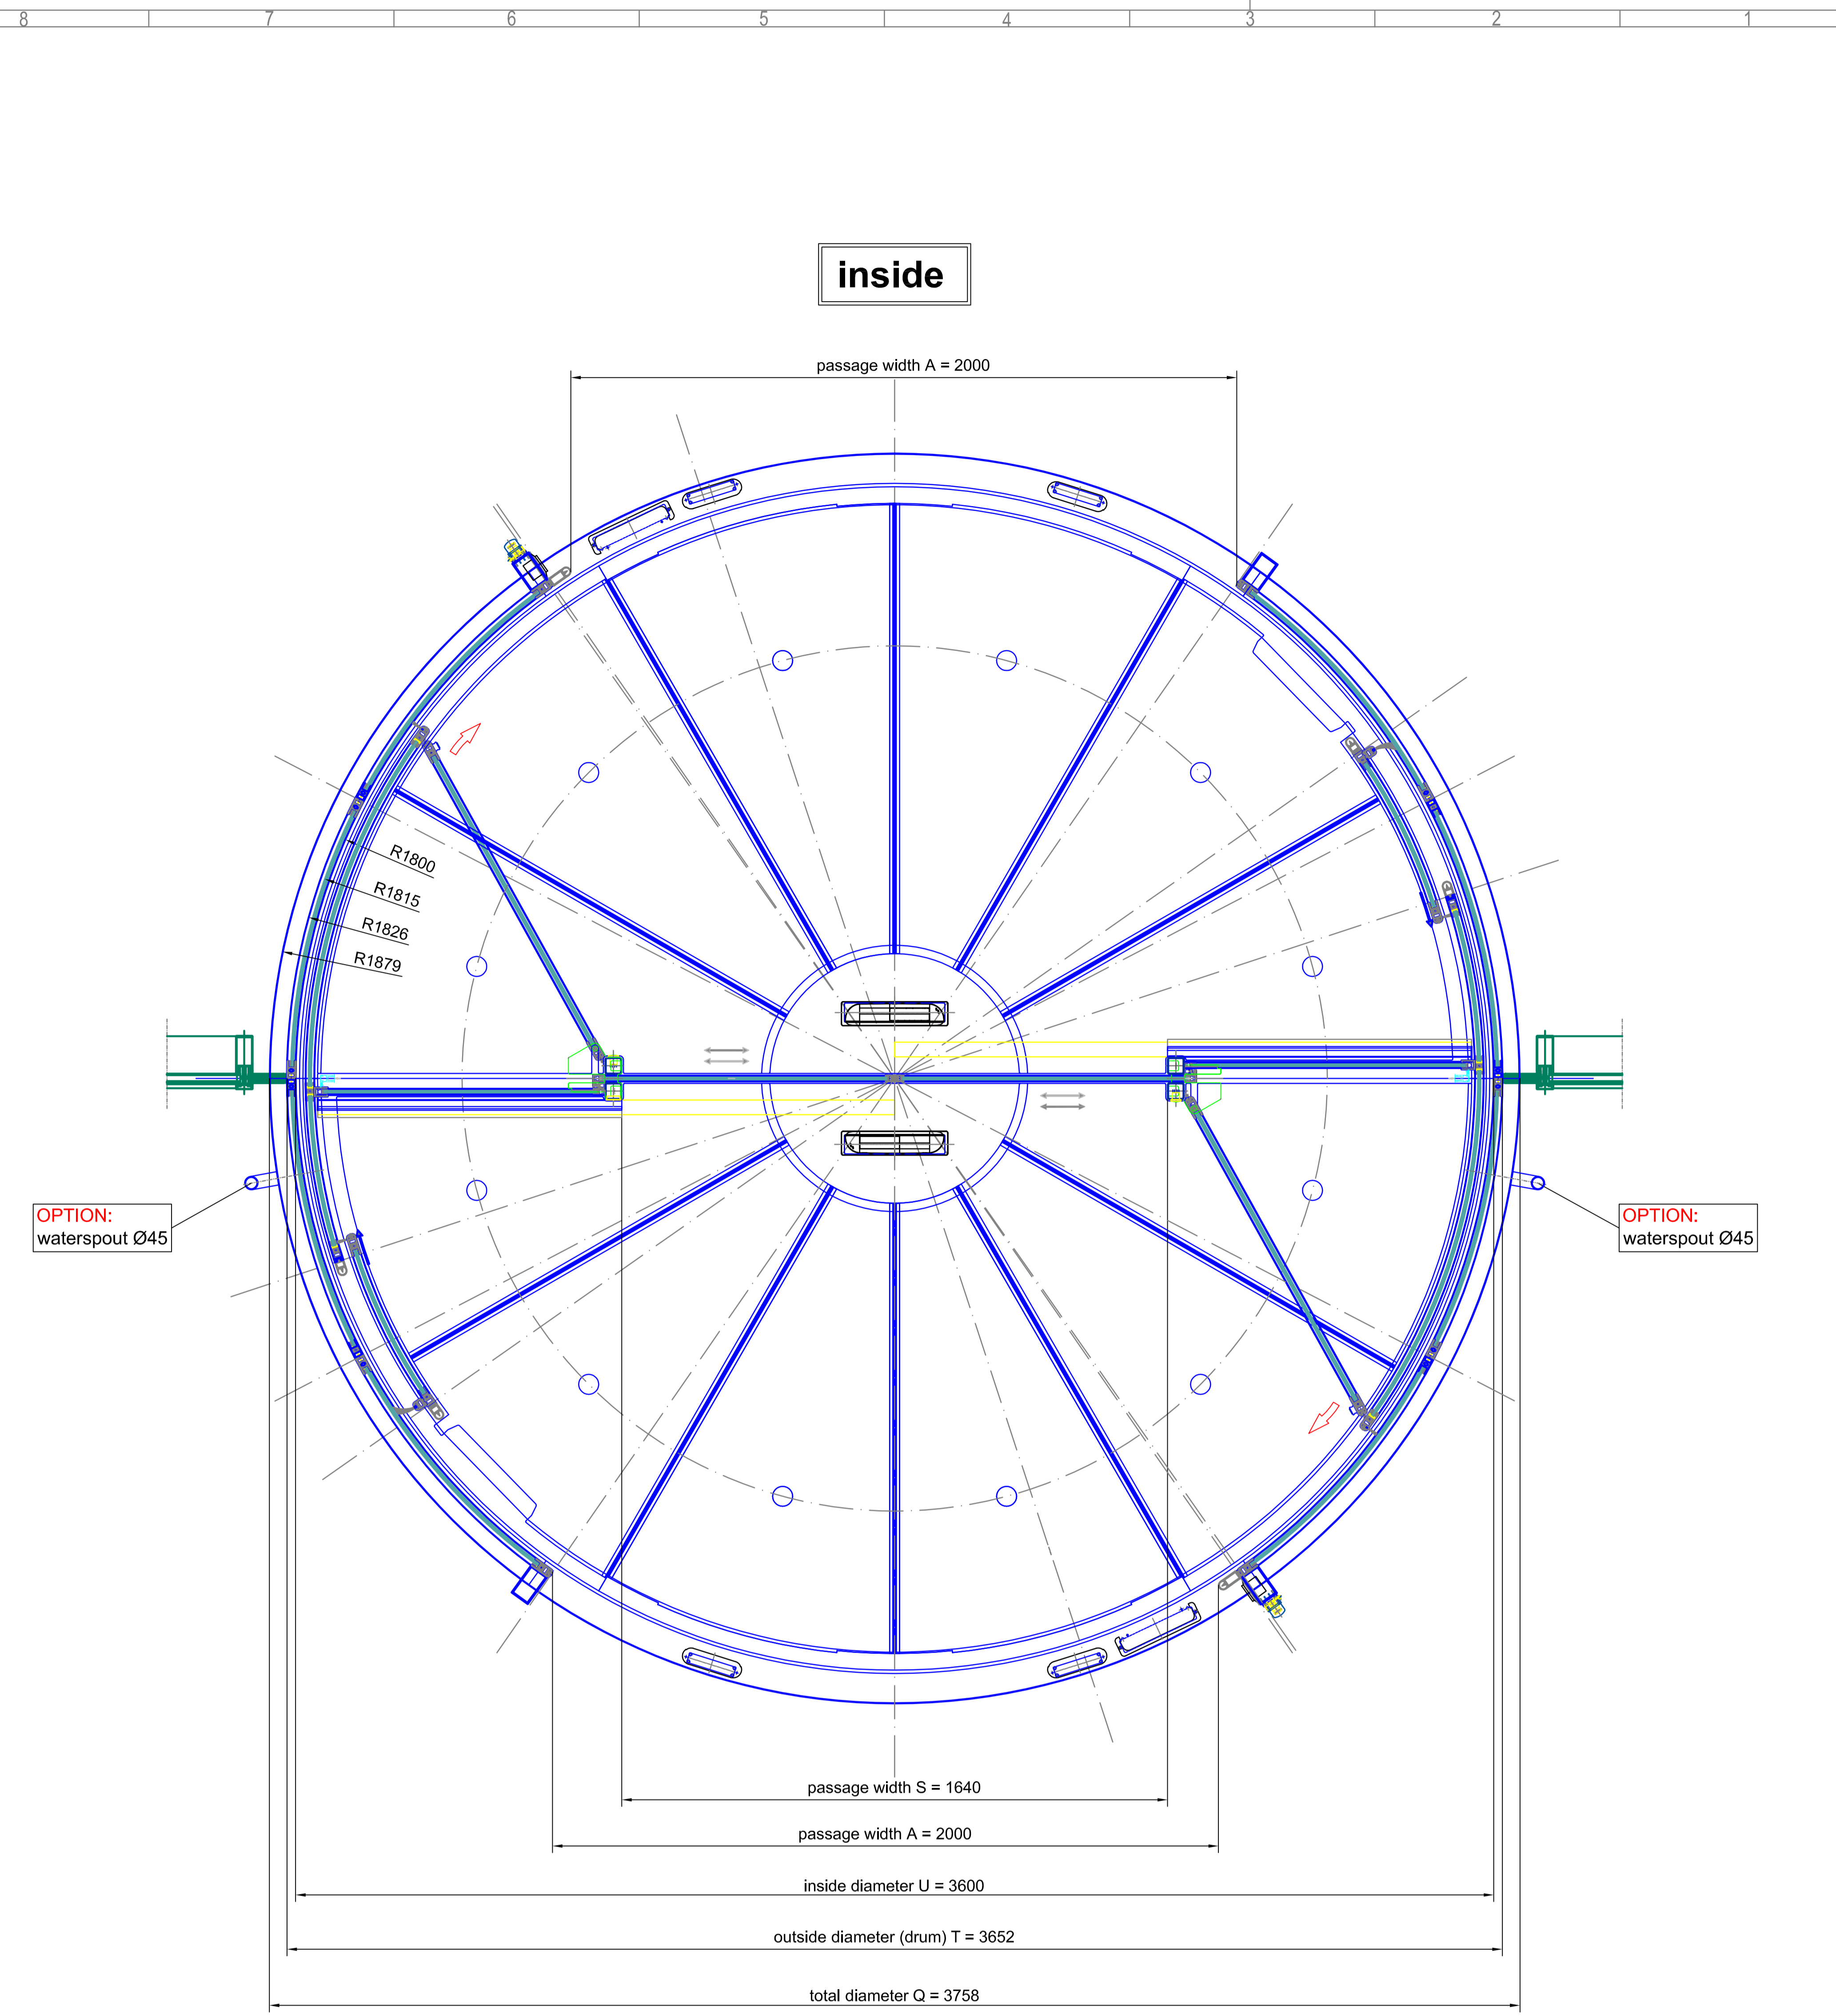

**horizontal section - door in open door position**

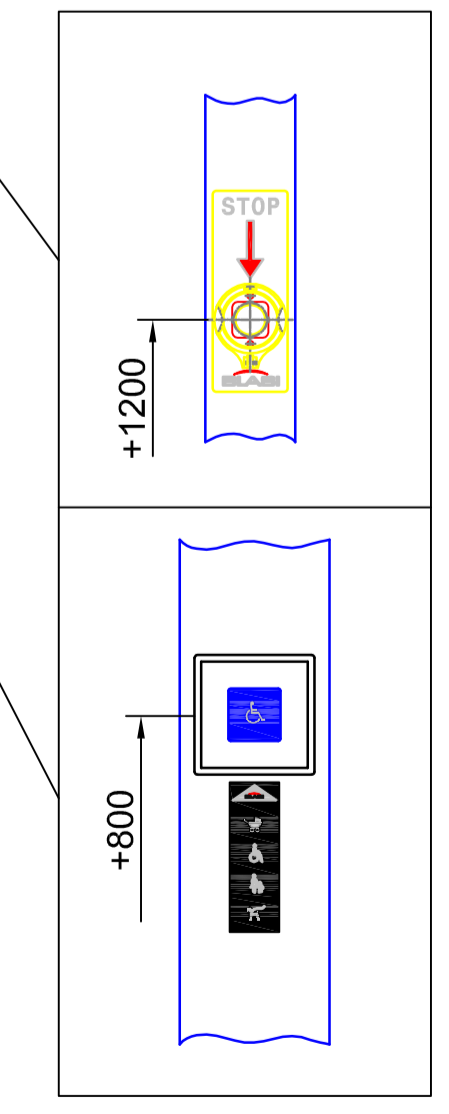


Surfaces:	All visible surfaces 304 s/s (DIN 7991)	All green marked components must be executed by others!!!	
Straight glasses:	tempered safety glass 10 mm	Curved glasses:	laminated safety glass 10 mm
Notes:	Modifications:	Scale:	A0 = M 1:10
		Confirmation No.:	
		Date:	
		Name:	
		Project: K21A-S/VI-36 Type: SAMPLE DRAWING ONLY	
B L A S I G m b H Automatic Doors Carl-Benz-Street 5-15 D - 77972 Mannheim		Tel: +497822 / 893 - 291 Fax: +497822 / 893 - 299 E-mail: info@blasi.info www.blasi.info	
Checked:	Arranged:	Drawing No.:	Page: 02
			From: 04

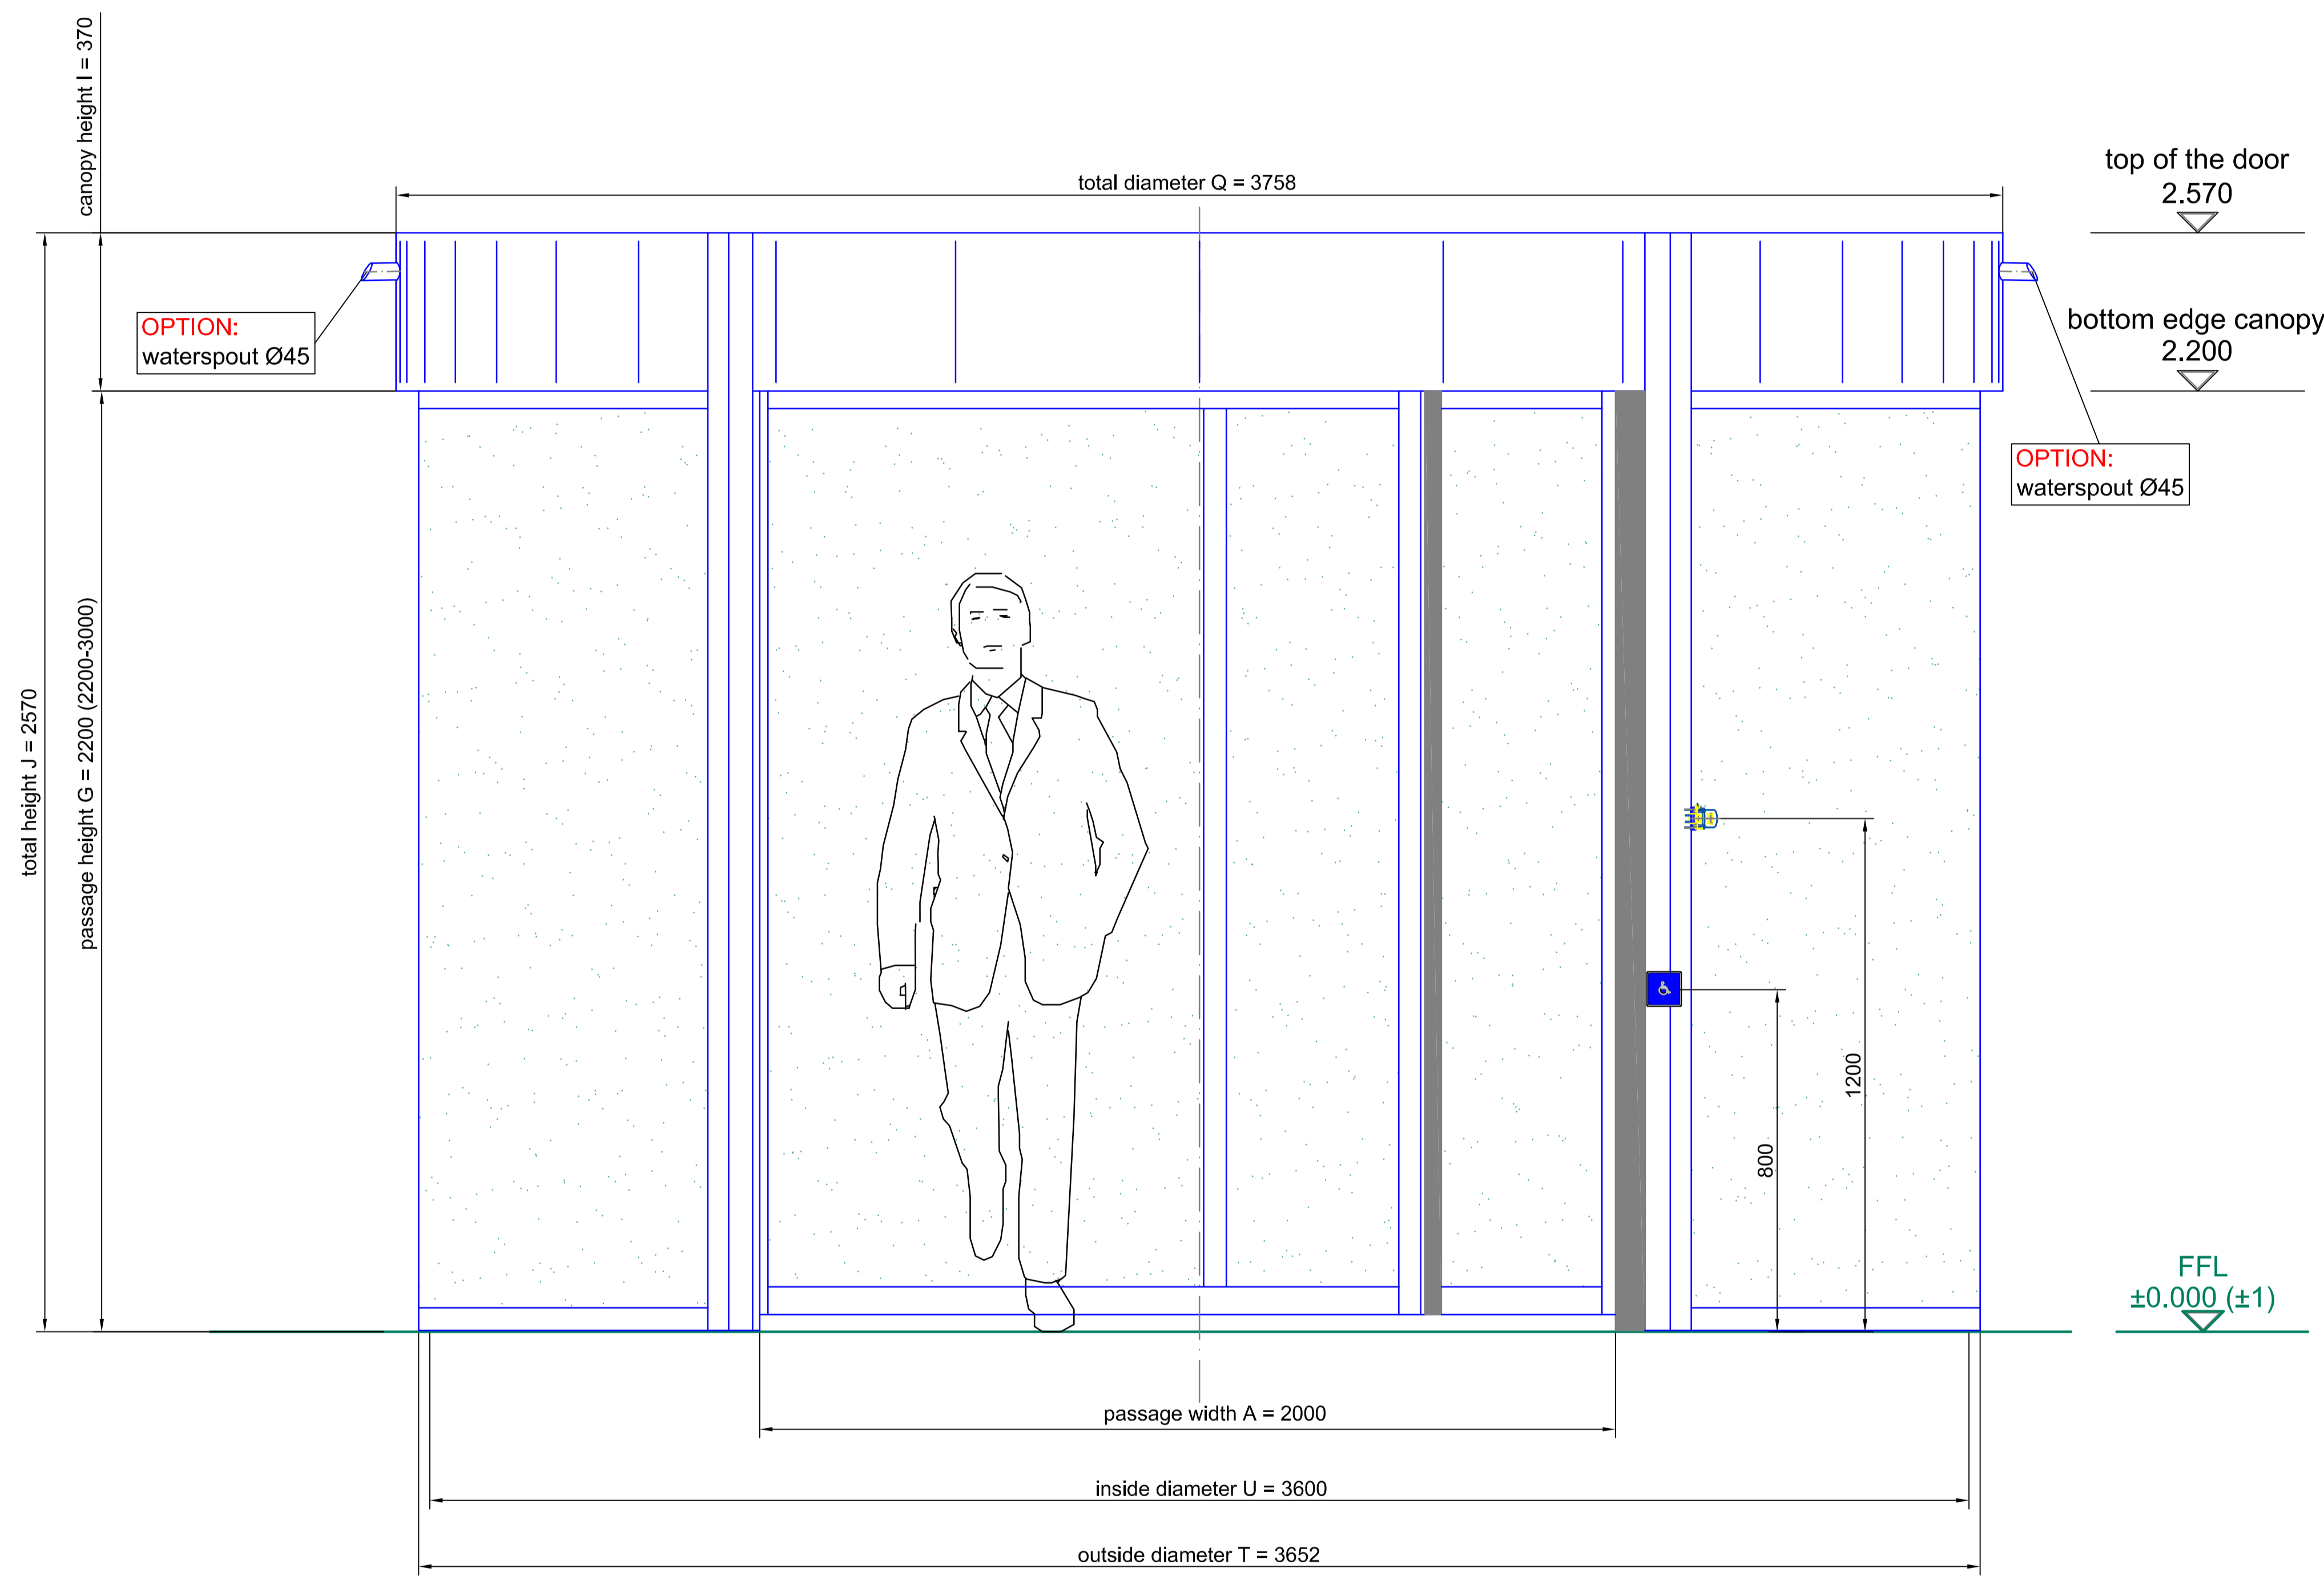


**front elevation - outside**

Surface:	All visible surfaces 304 s/s (DIN 7991)	All green marked components must be executed by others!!!
Straight glasses:	tempered safety glass 10 mm	Curved glasses: laminated safety glass 10 mm
Notes:	Modifications:	Scale: A0 = M 1:10 Type: K21A-S/VI-36 Project: SAMPLE DRAWING ONLY
<b>BLASI</b> B L A S I G m b H Automatic Doors Carl-Benz-Street 5-15 D - 77972 Mannheim Tel. +497822 / 893 - 291 Fax. +497822 / 893 - 299 E-mail: info@blasi.info www. Blasi . info		Confirmation No.: Date: Name: Checked: Arranged: Page: 03 From: 04
<small>This drawing is the property of the company Blasi. It is not allowed to be duplicated or to be resold to a third party. Technical modifications are under reserve.</small>		

# horizontal section - details

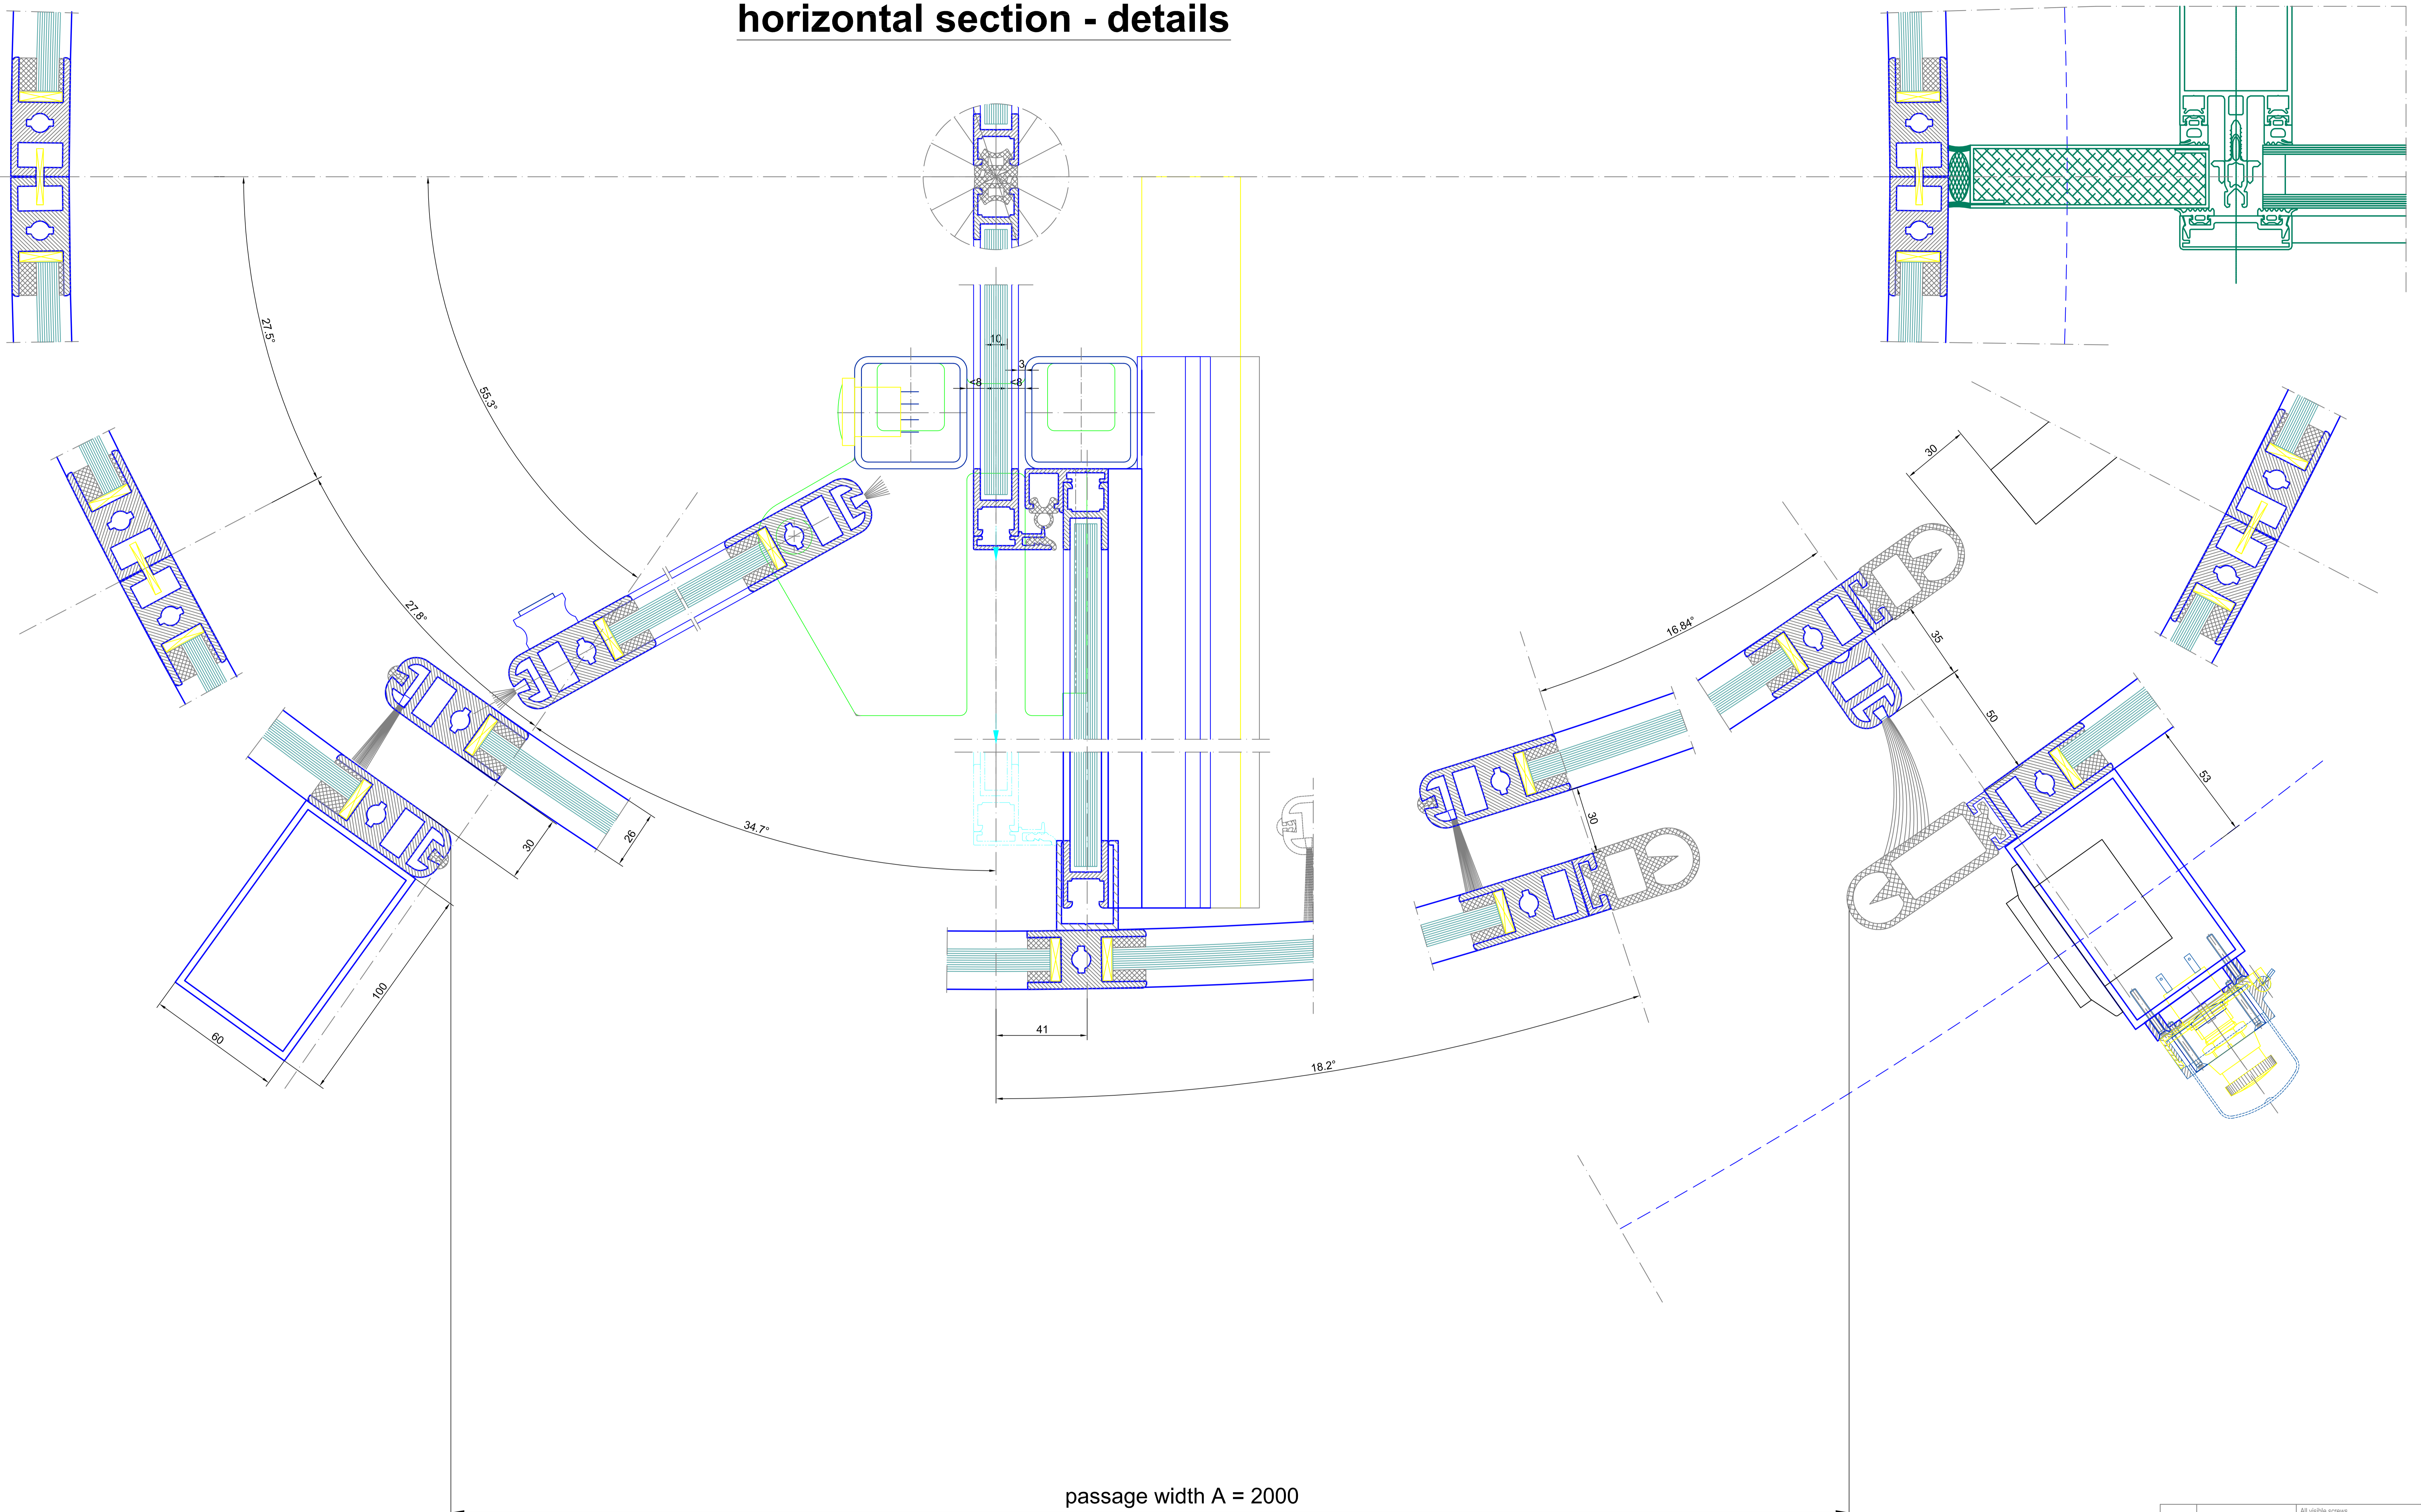

passage width A = 2000

Surface:	All visible surfaces 304 s/s (DIN 7991)	All green marked components must be executed by others!!!
Straight glasses:	tempered safety glass 10 mm	Curved glasses: laminated safety glass 10 mm
Notes:	Modifications:	Scale: A0 = M 1:1
		Confirmation No.:
		Date:
		Name:
		Project: K21A-S/VI-36 Type: SAMPLE DRAWING ONLY
B L A S I G m b H Automatic Doors Carl-Benz-Street 5-15 D - 77972 Mannheim		Tel: +497822 / 893 - 291 Fax: +497822 / 893 - 299 E-mail: info@blasi.info www.blasi.info
Checked:	Arranged:	Drawing No.: Page: 04 From: 04