



# vertical section

outside

inside


# vertical section - beside middle bearing

A0 - M 1:2

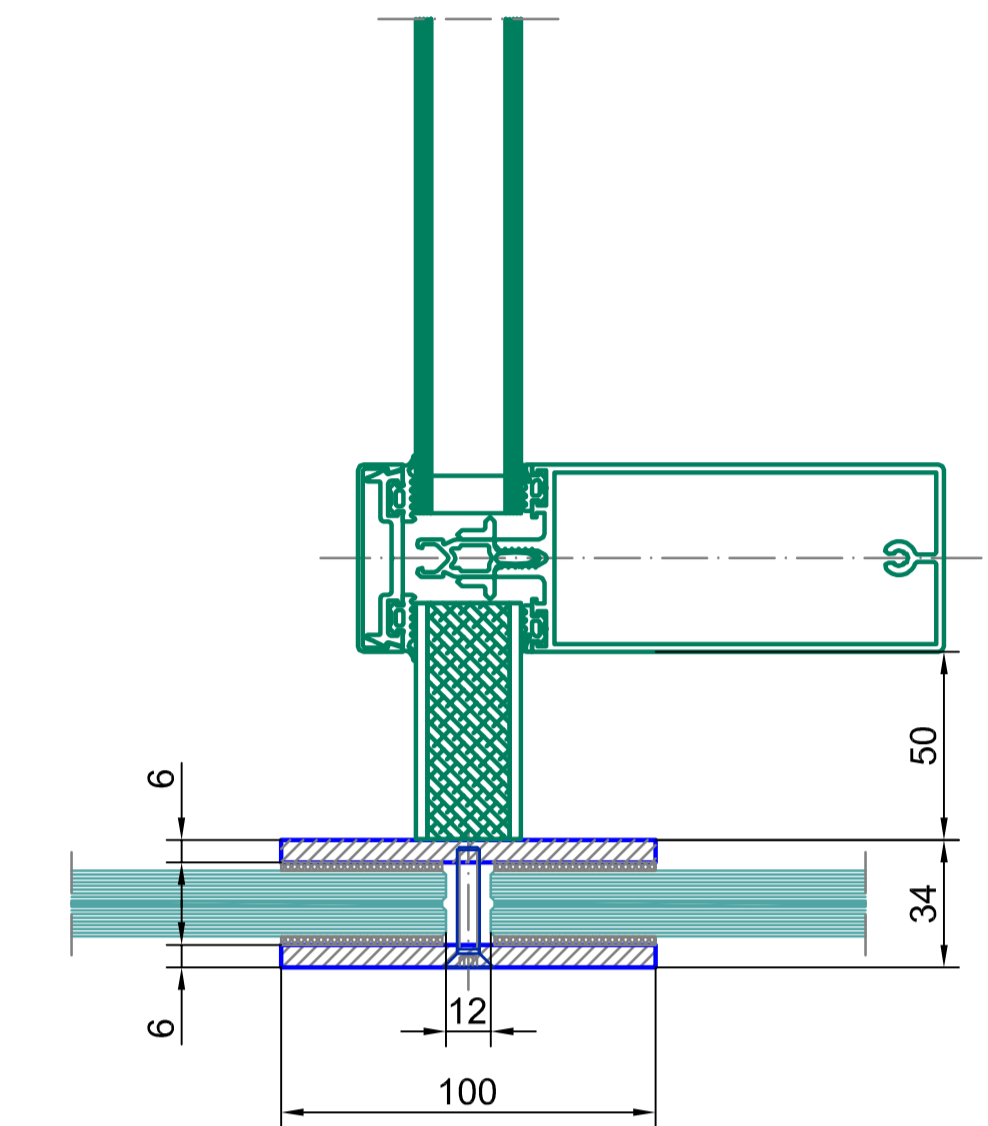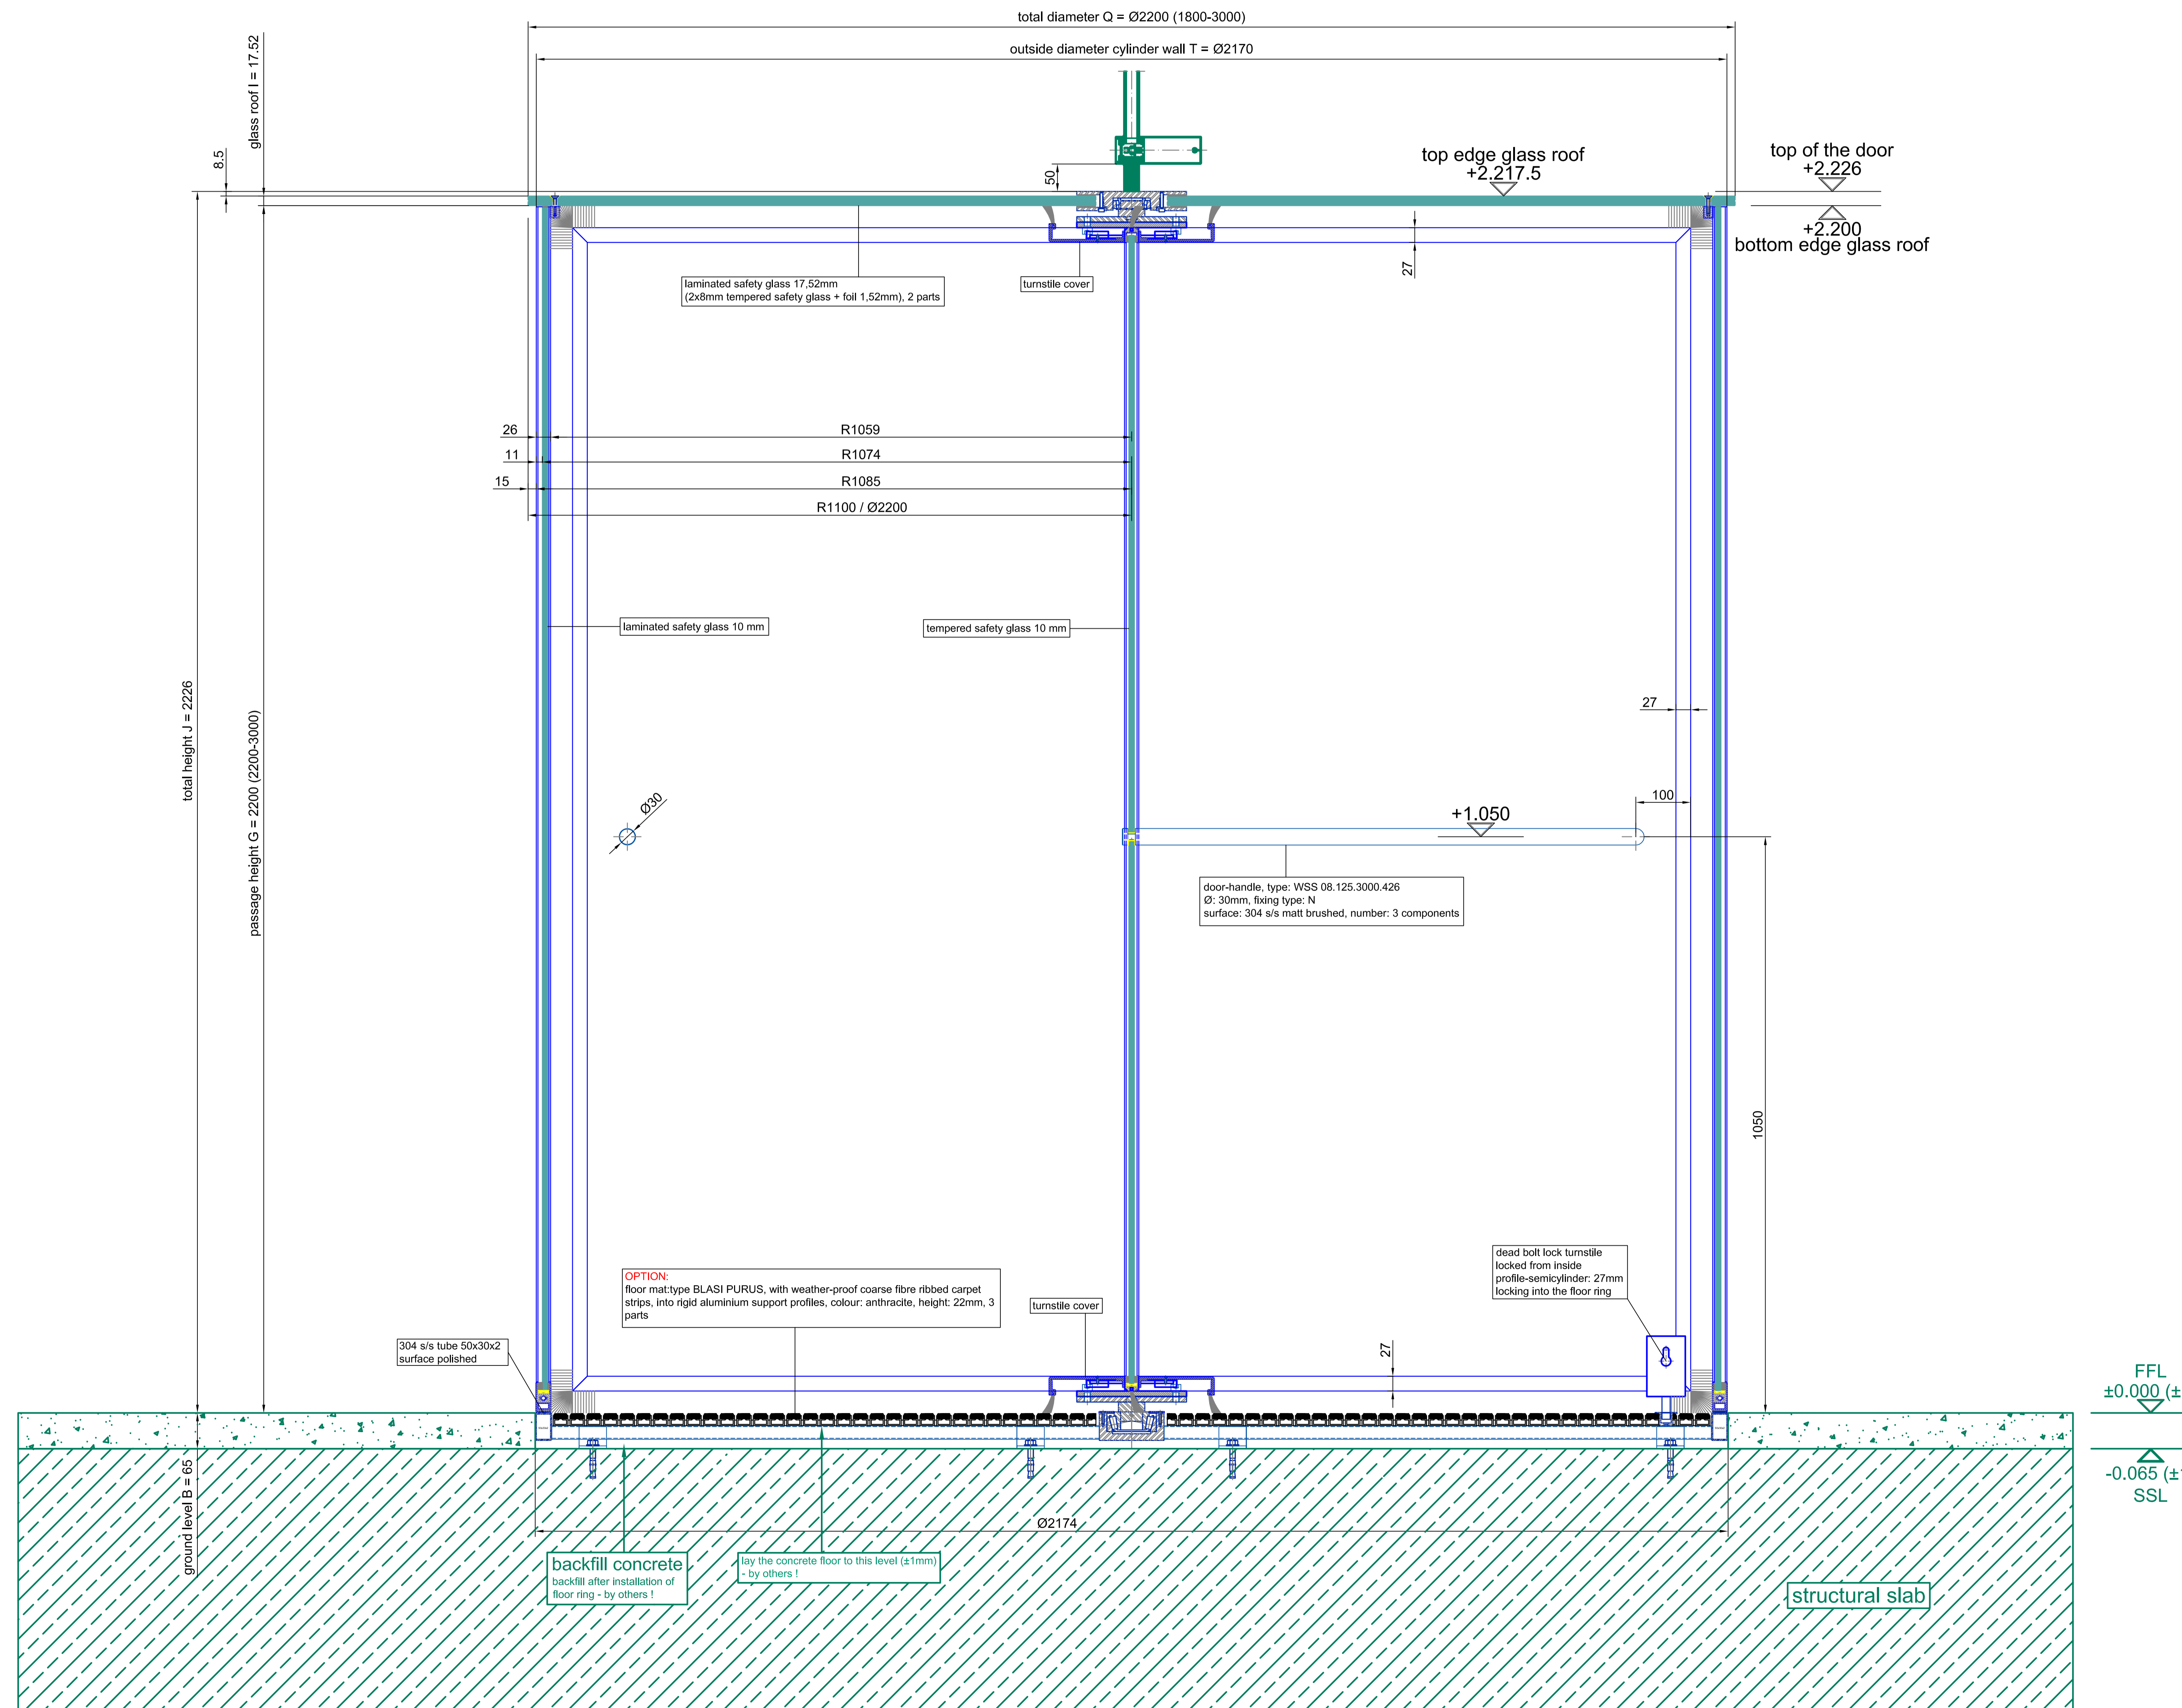


FFL  
±0.000 (±1)  
SSL  
-0.065 (±1)


Surface:	All visible surfaces 304 s/s (DIN 7991)	All green marked components must be executed by others!!!
Single glasses:	tempered safety glass 10 mm	laminated safety glass 10 mm
Curve glasses:		
Notes:	<p>Scale: A0 = M 1:5 Type: K31-M-22 Vitro Project: SAMPLE DRAWING ONLY</p> <p>BLASI B L A S I G m b H Carl-Benz-Str. 5-15 D - 77972 Mannheim Tel: +497822 / 893 - 291 Fax: +497822 / 893 - 299 E-mail: info@blasi.info www.blasi.info</p>	
Checked:	Arranged:	Page: 01 From: 02

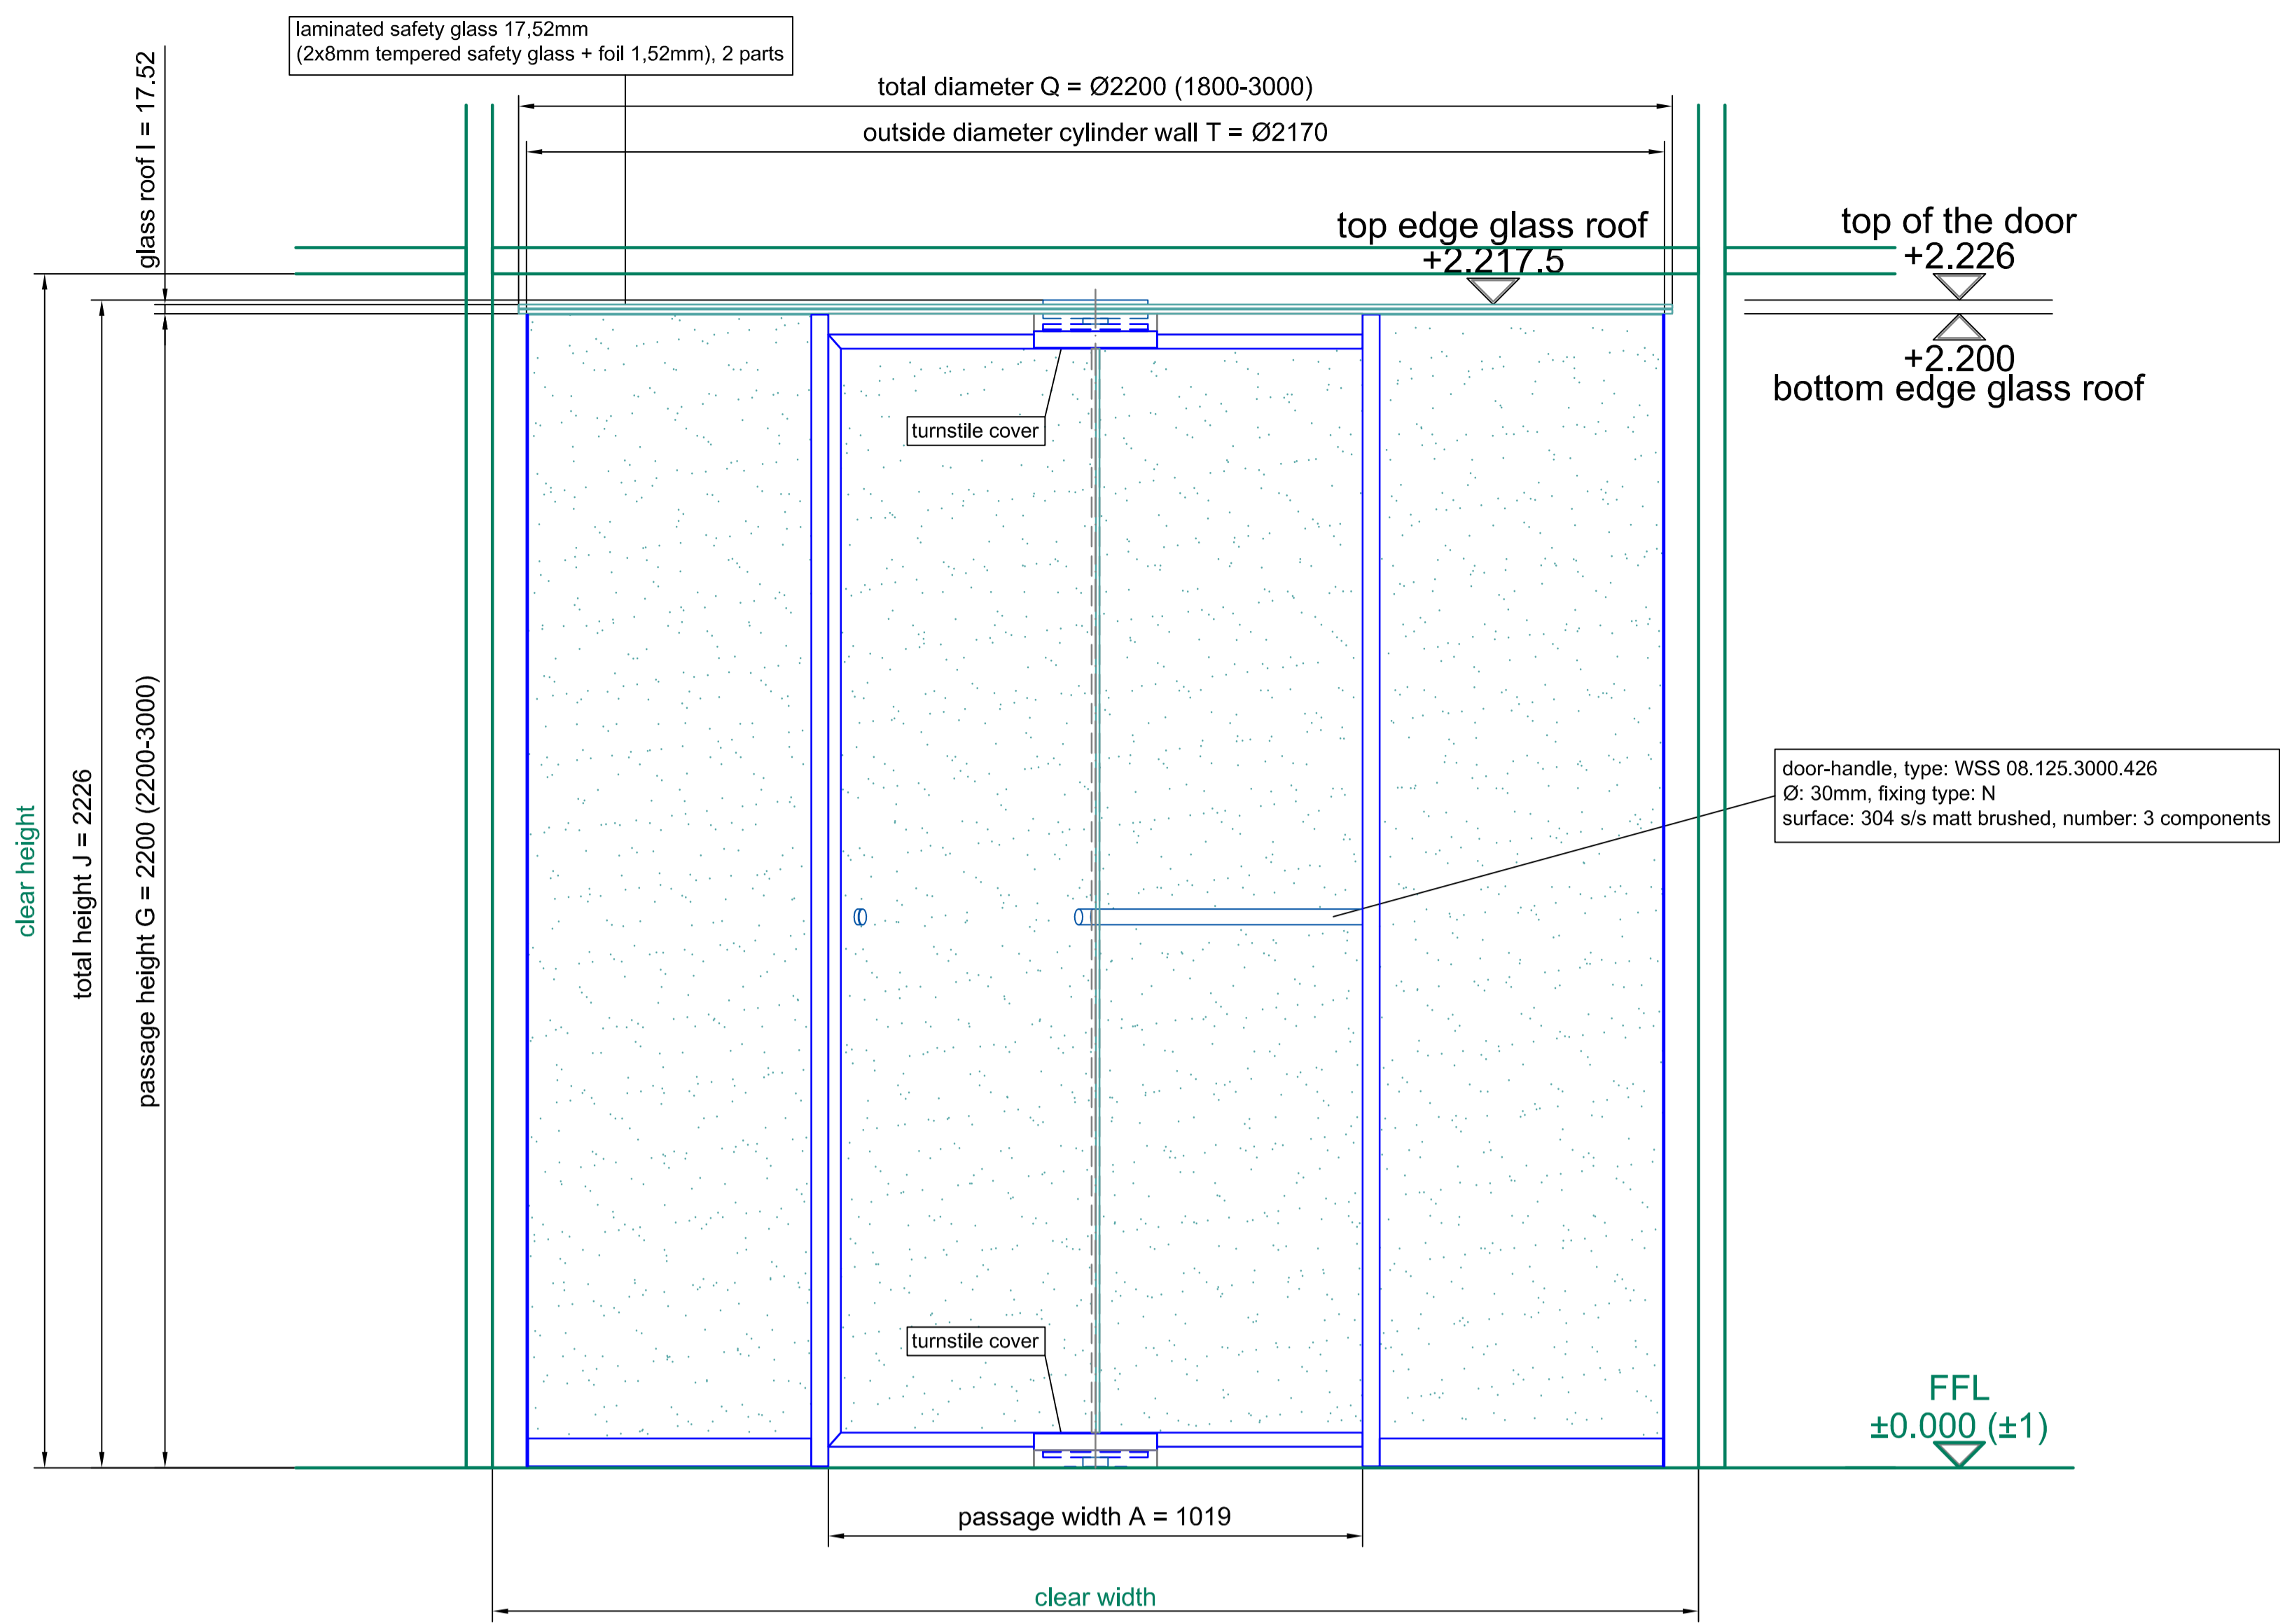




front elevation - outside

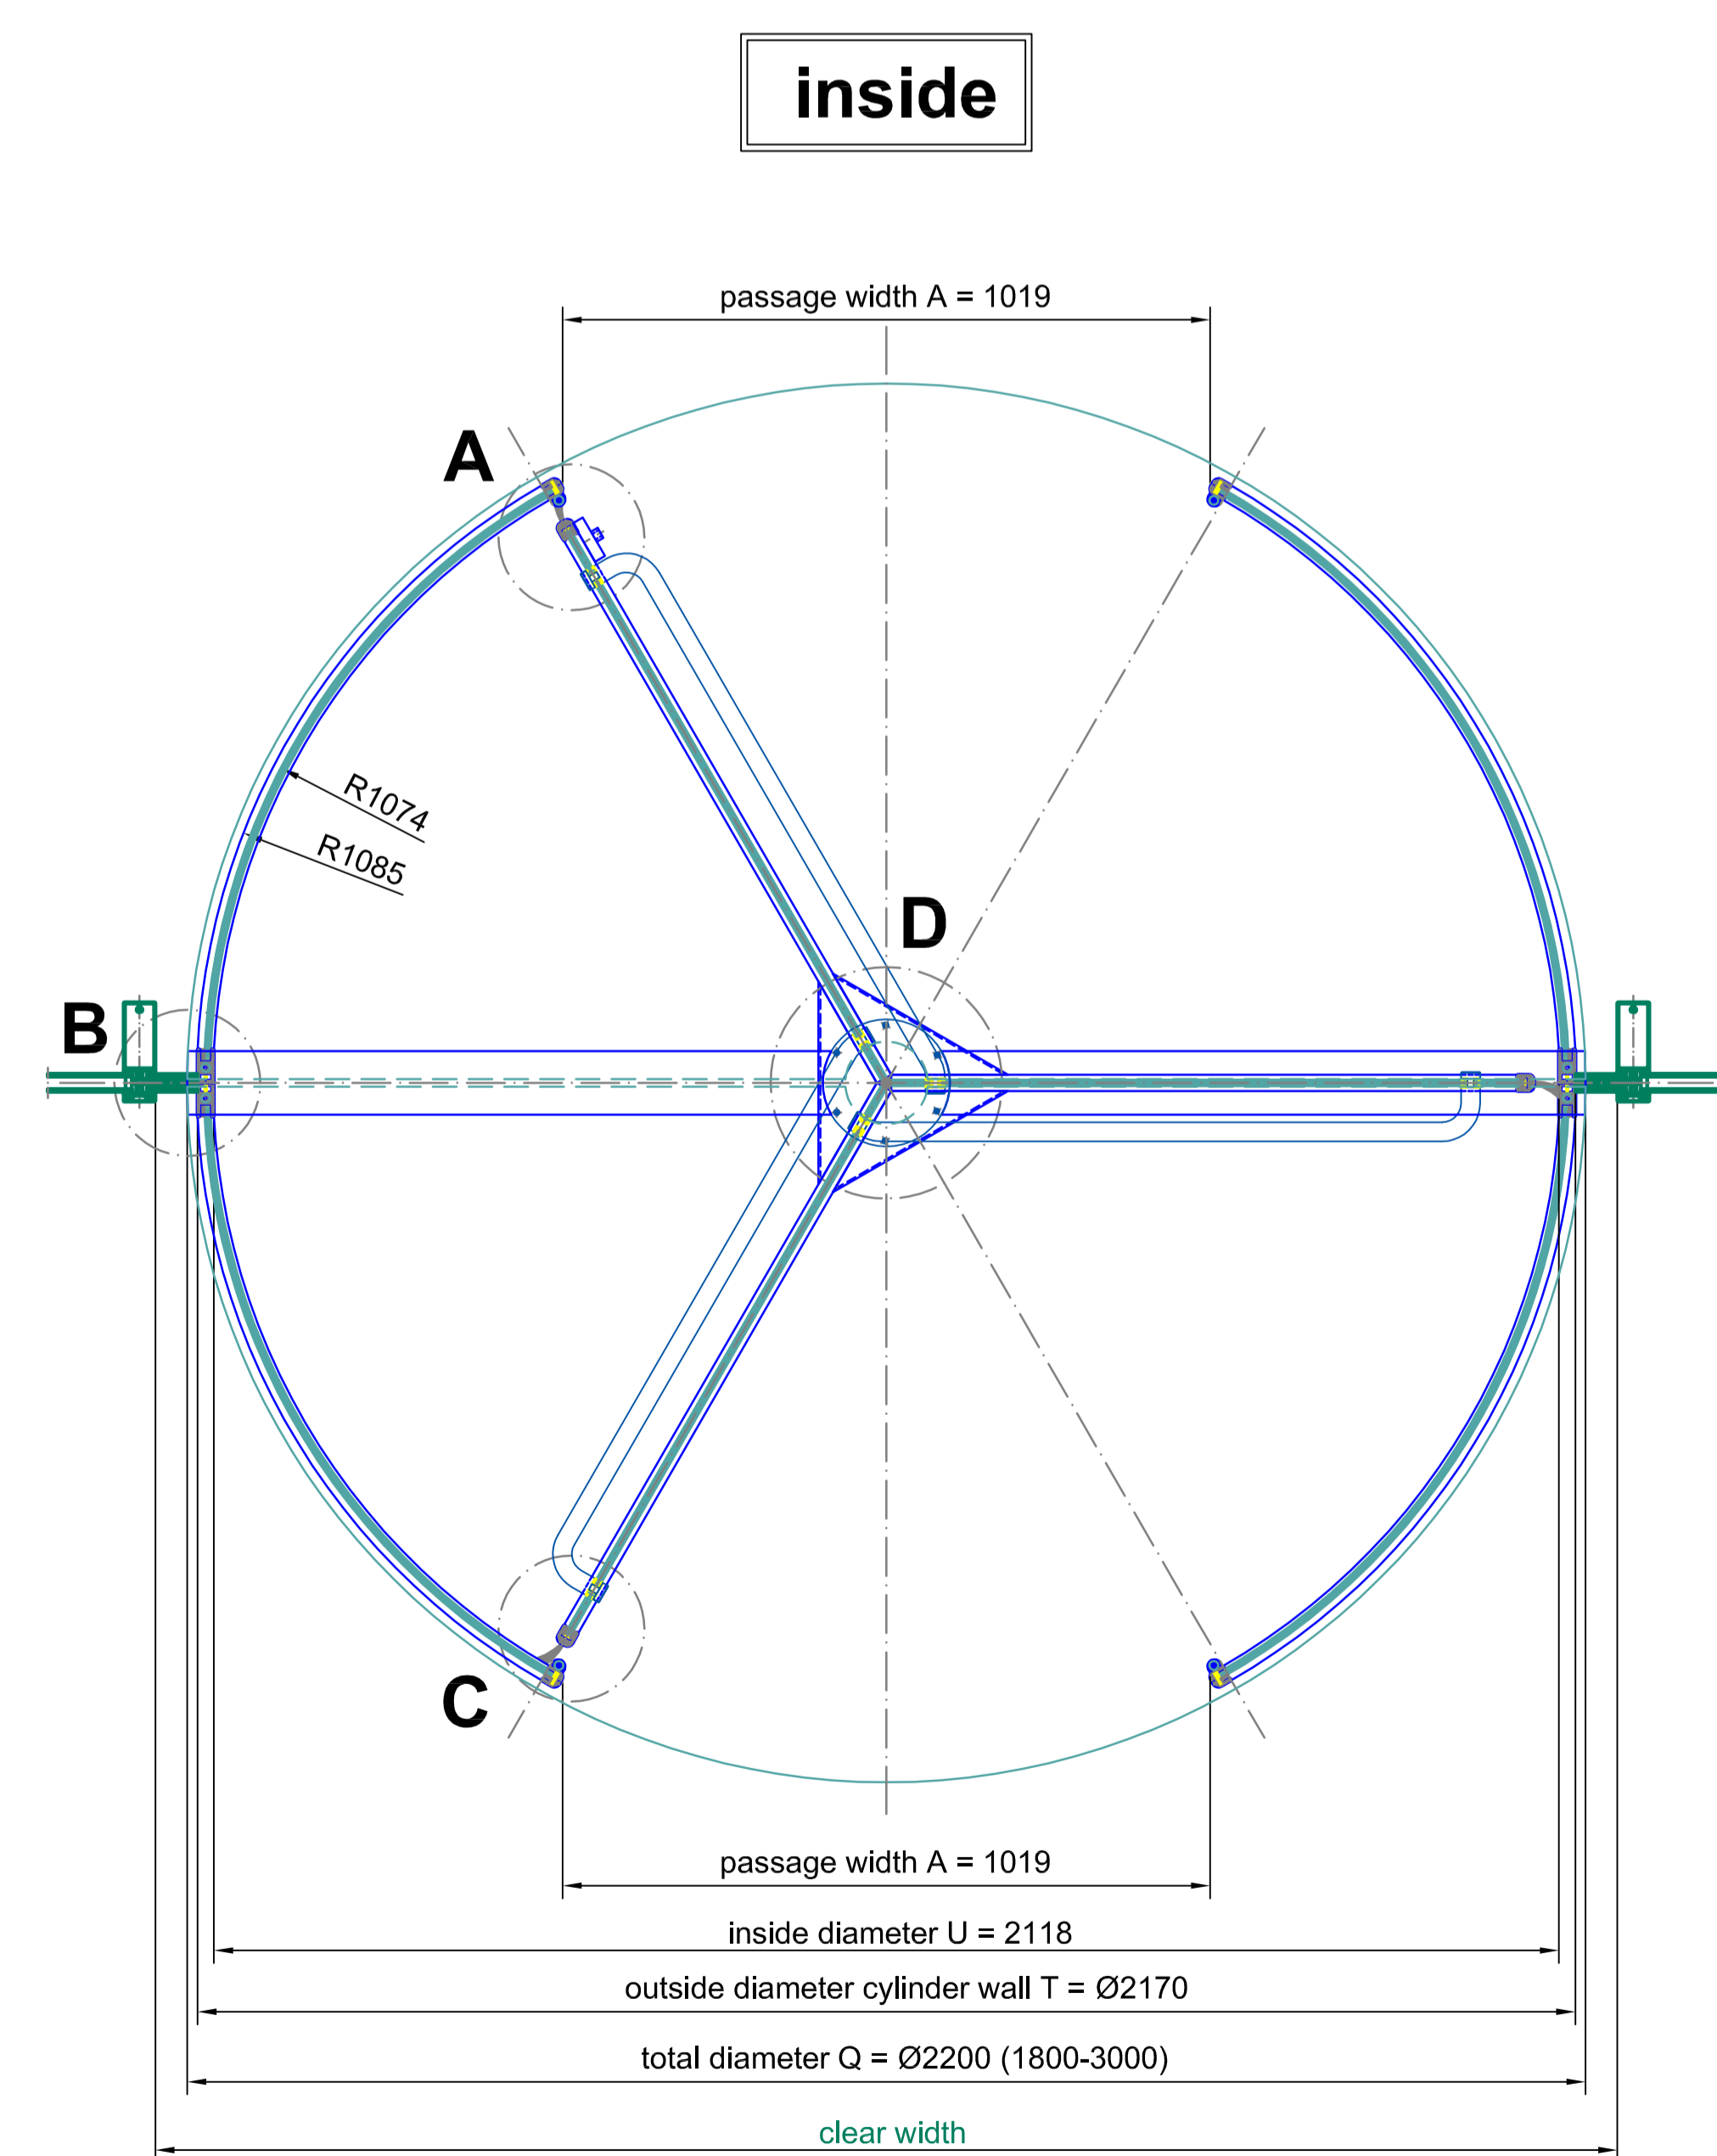

plan view

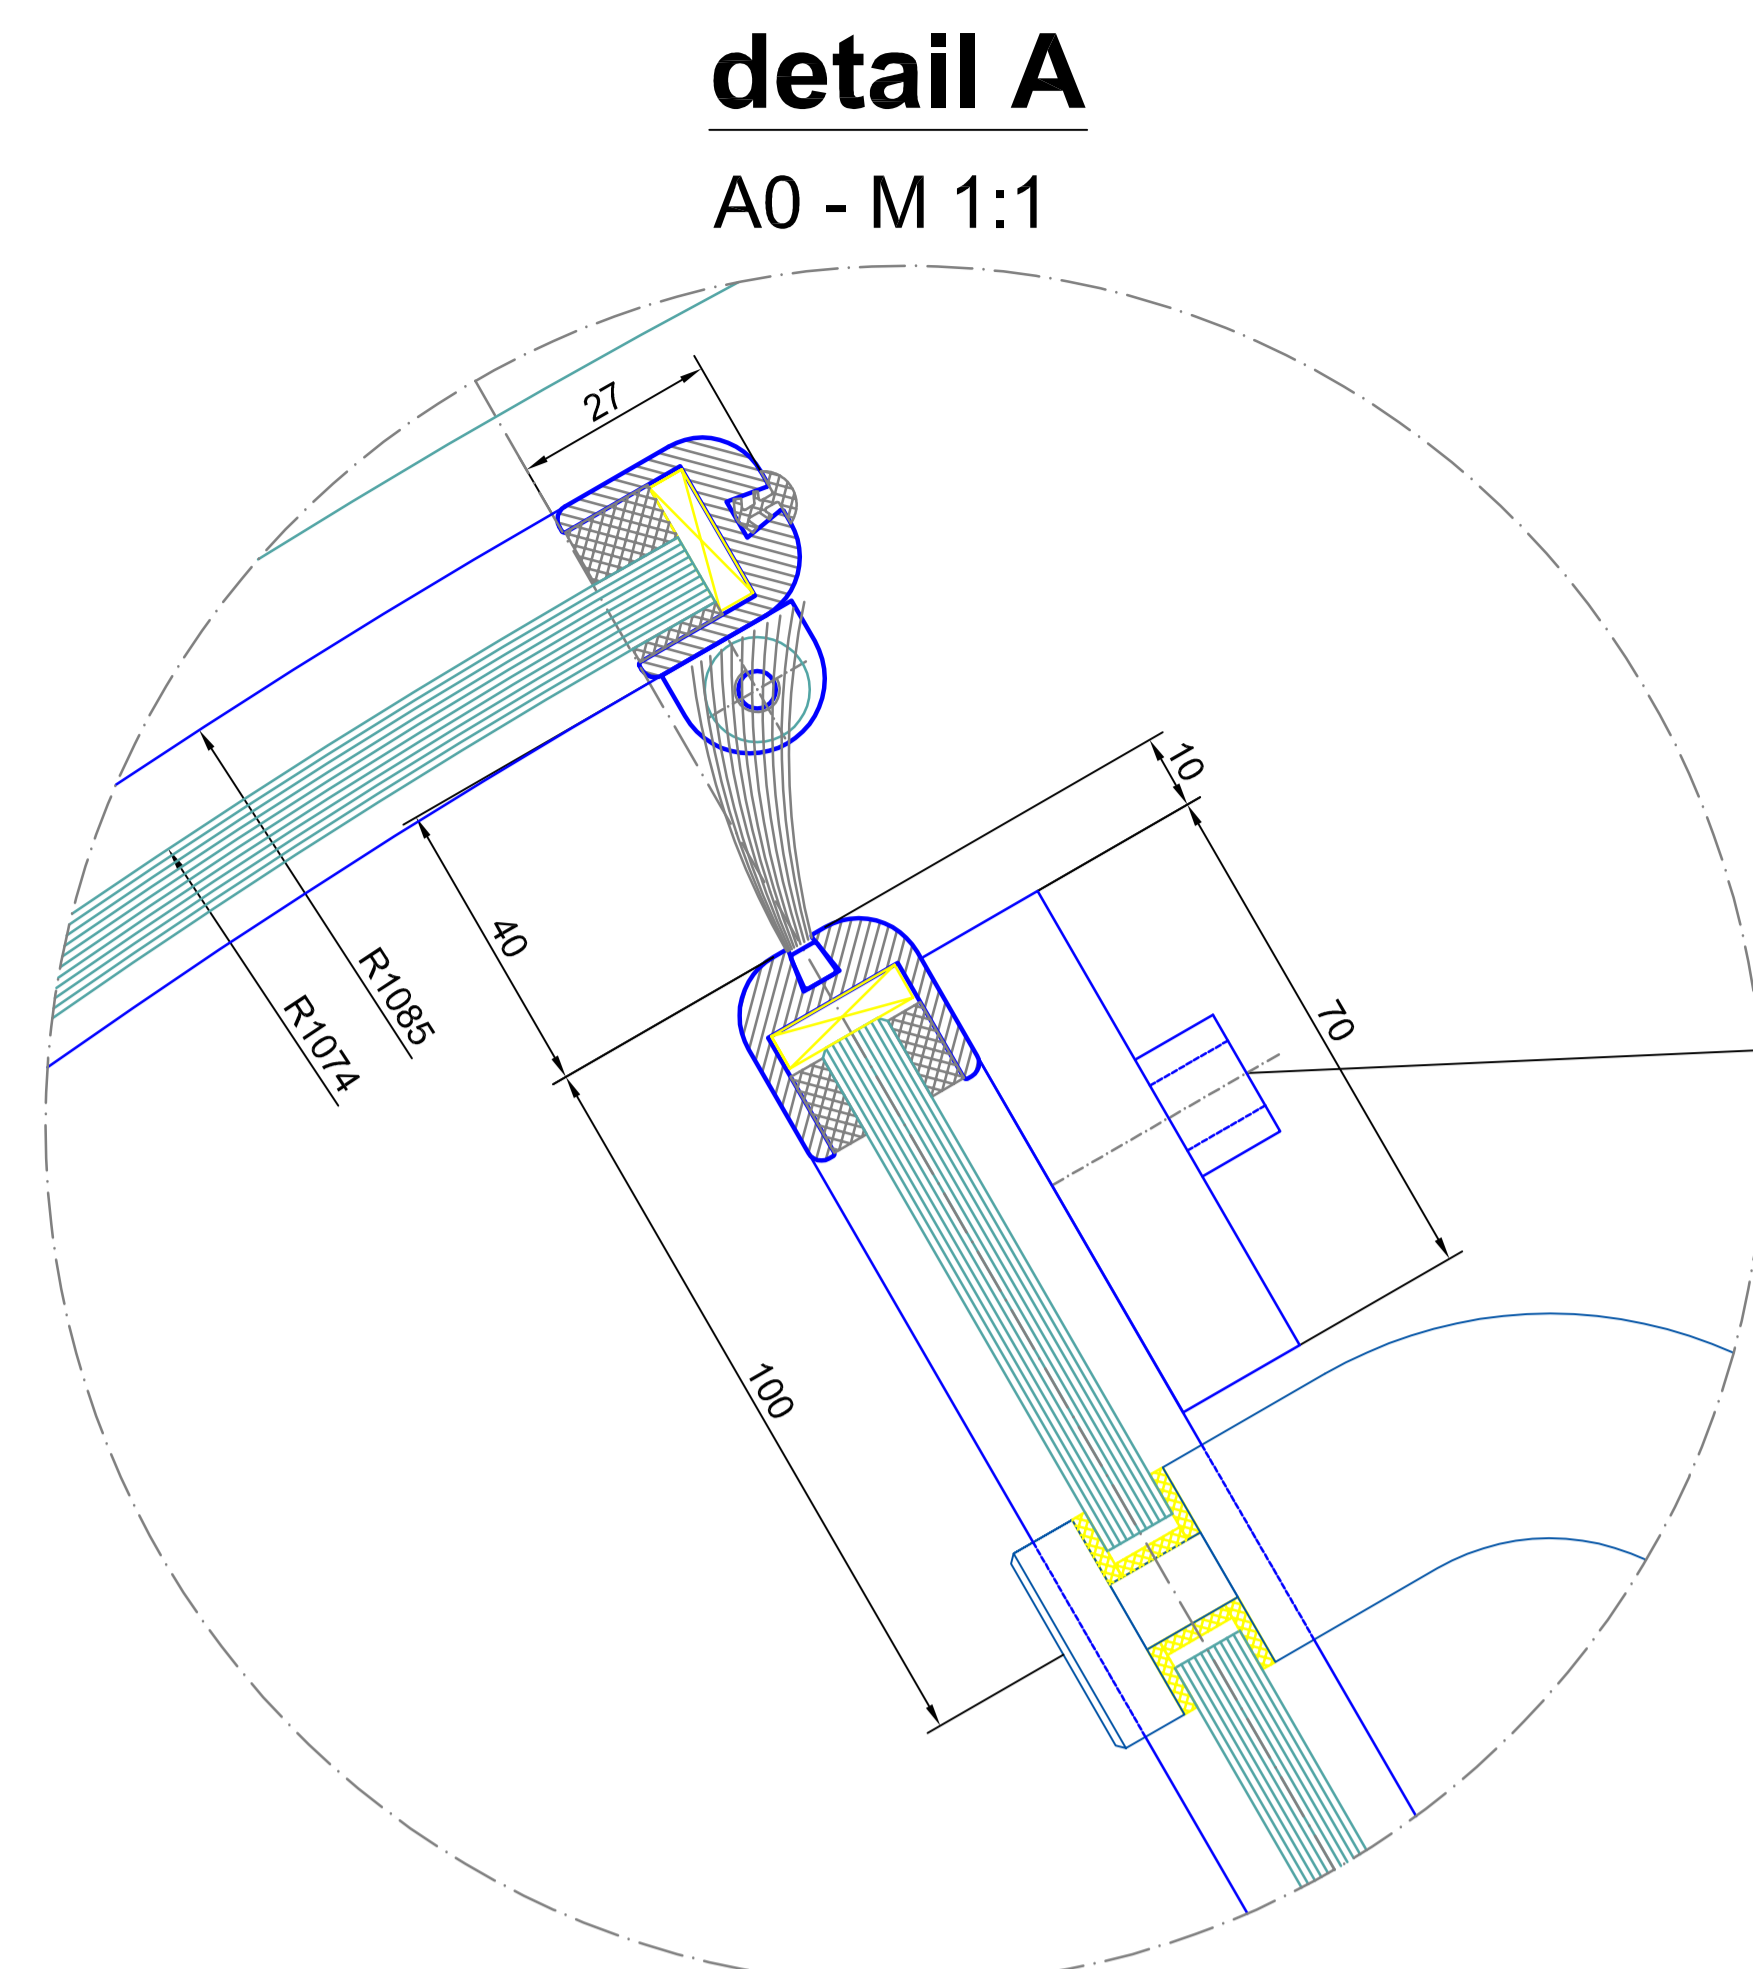

dead bolt lock turnstile locked from inside profile-semicylinder: 27mm locking into the floor ring

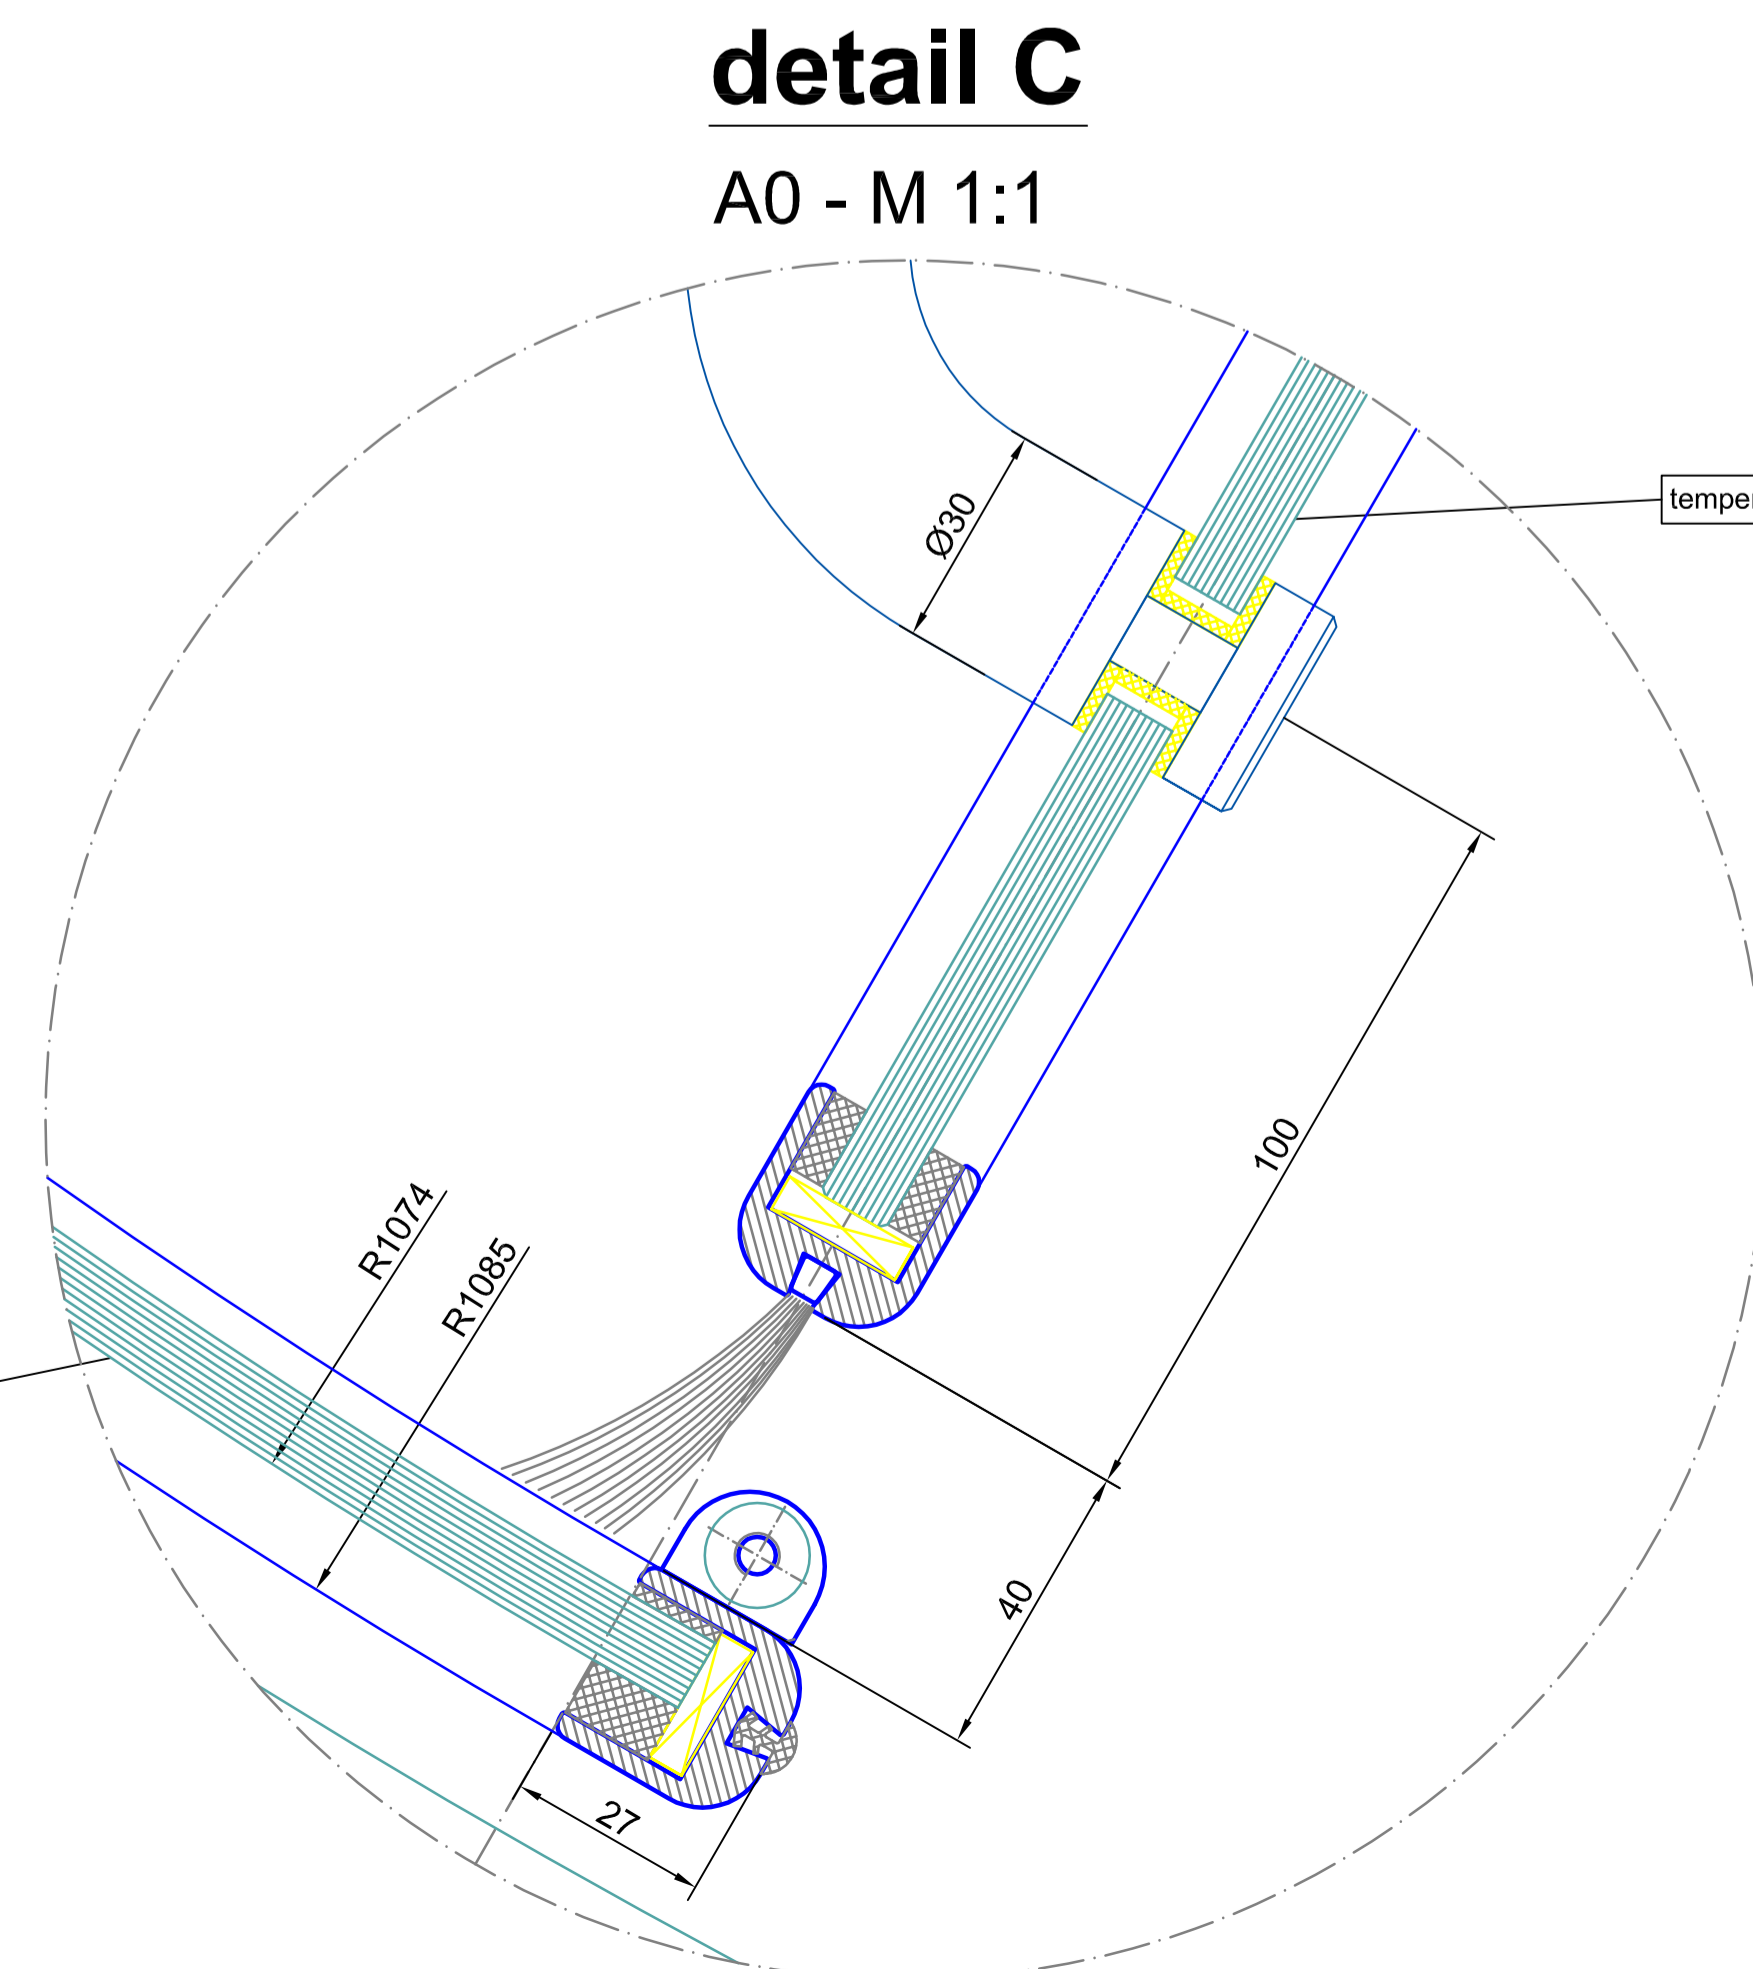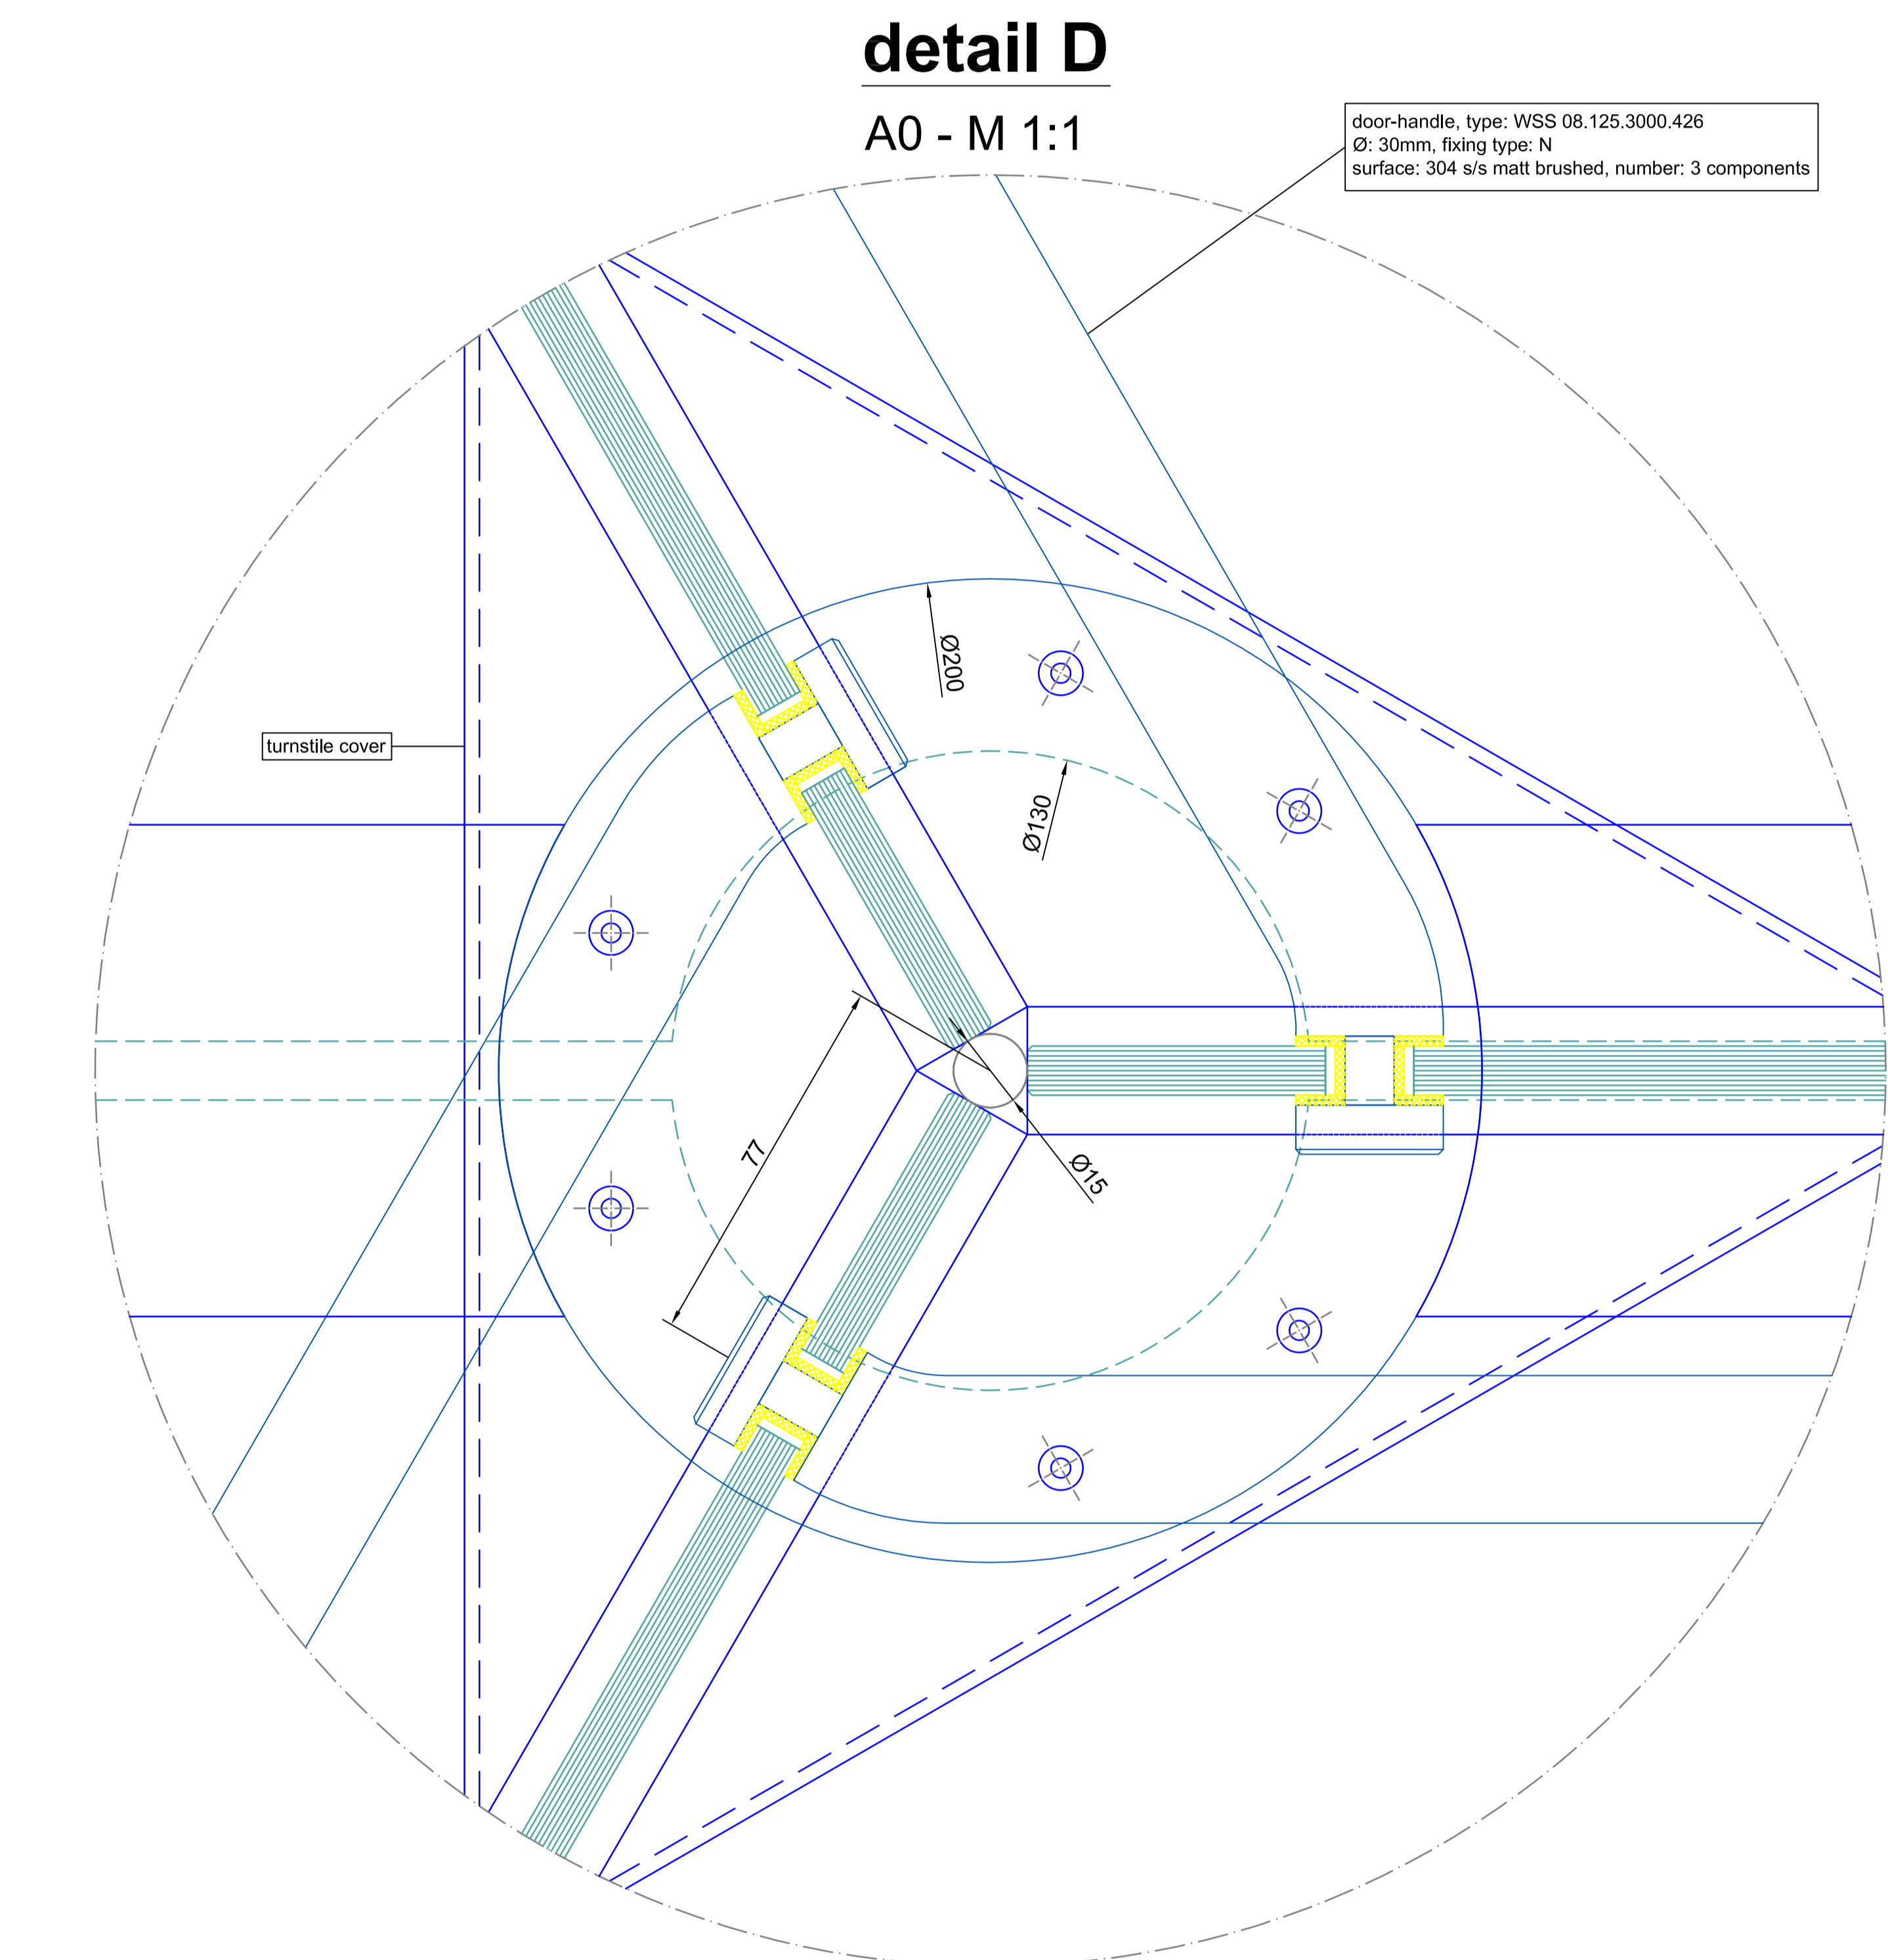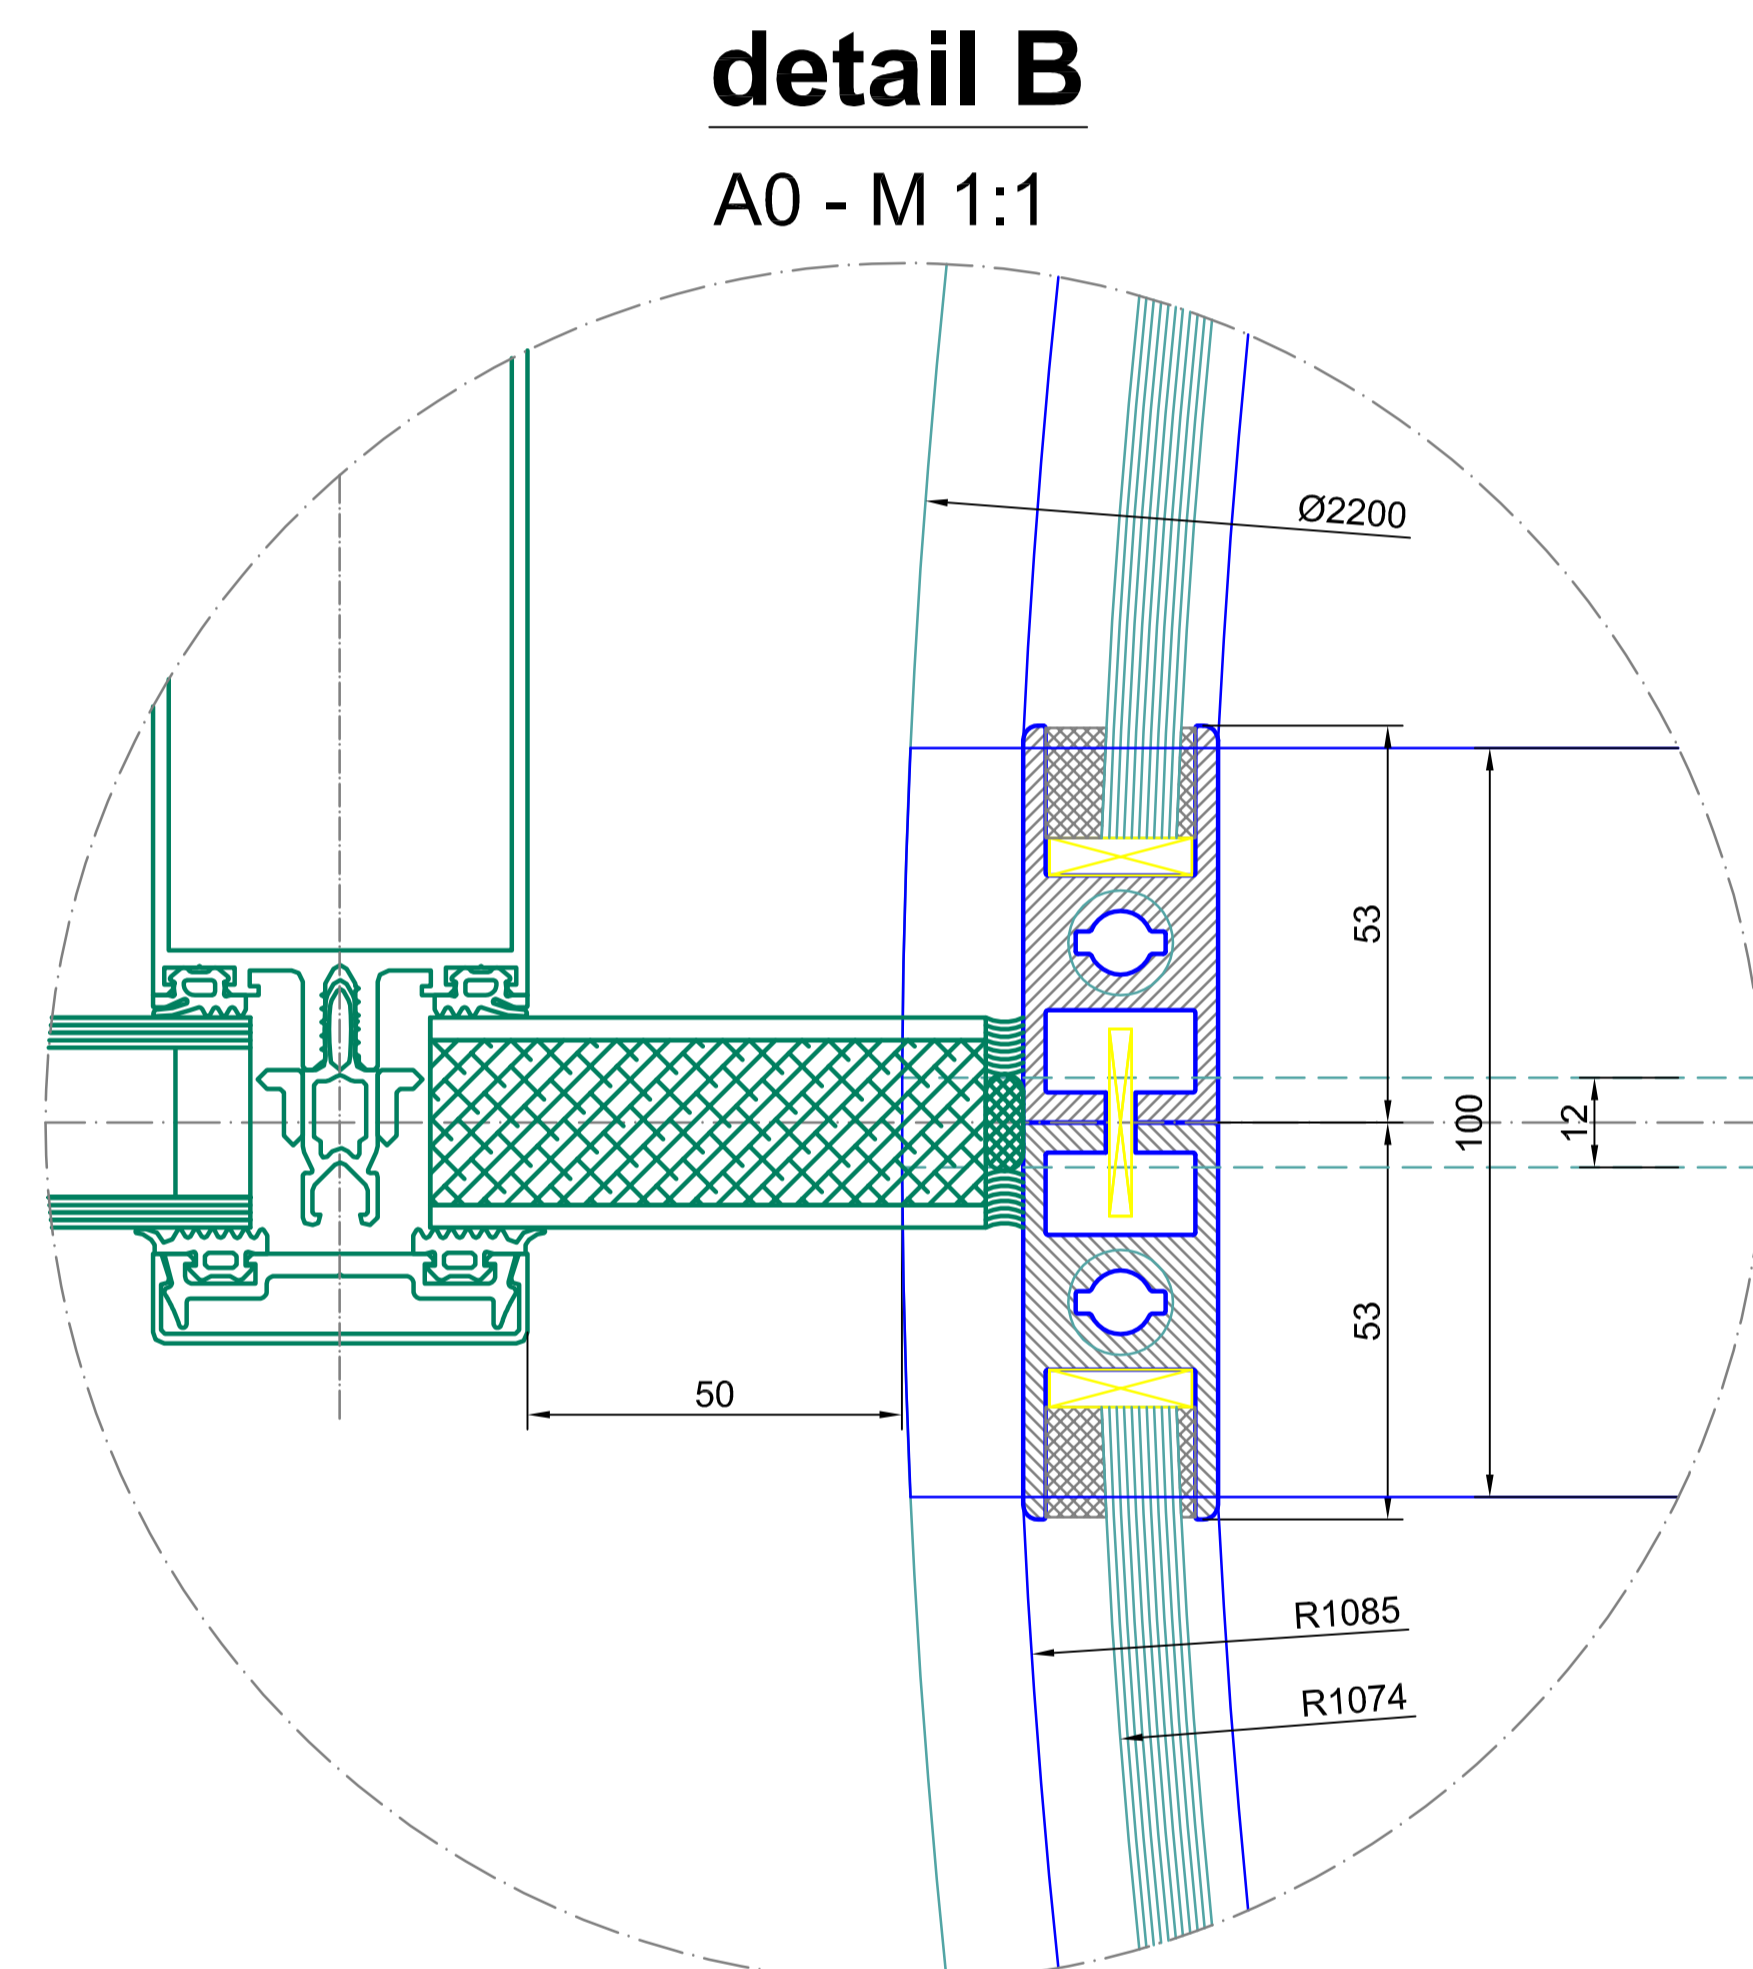

Surface:	All visible surfaces 304 s/s (DIN 7991)	All green marked components must be executed by others!!!
Single glasses:	tempered safety glass 10 mm	laminated safety glass 10 mm
Notes:	Modifications:	Scale: A0 = M 1:10 Type: K31-M-22 Vitro Project: SAMPLE DRAWING ONLY
Checked:	Arranged:	Confirmation No.:
		Date:
		Name:
B L A S I G m b H Automatic Doors Carl-Benz-Street 5-15 D - 77972 Mannheim		Tel: +497822 / 893 - 291 Fax: +497822 / 893 - 299 E-mail: info@blasi.info www.blasi.info
Contractor:		Page: 02
Drawing No.:		From: 02